


KEY


(W)	Fire Extinguisher - Water
(P)	Fire Extinguisher - Powder
(CO)	Fire Extinguisher - Carbon Dioxide
(BG)	Break Glass
(E)	Electrical lighting with running man
(S)	Fire multi sensor / sounder

NOTE : THERE ARE NO AREAS WITHIN THE PERIMETER OF THE BUILDING SET ASIDE SPECIFICALLY FOR CHILDREN OR YOUNG PERSONS


FLOOR PLAN AS PROPOSED 1:50

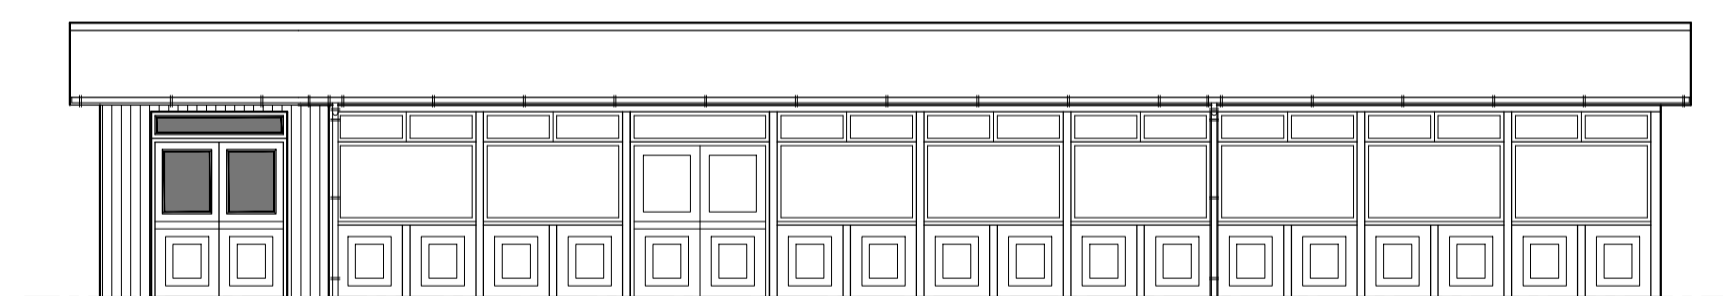


SOUTH EAST ELEVATION AS PROPOSED 1:100

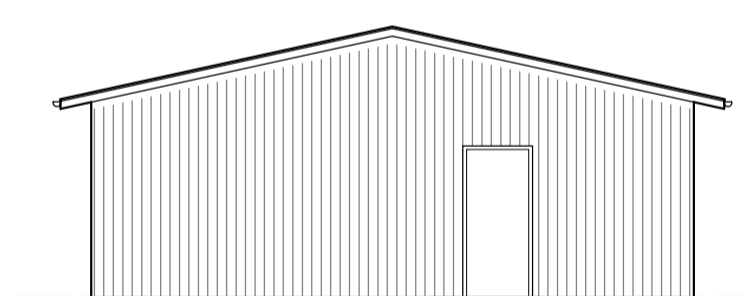


NORTH EAST ELEVATION AS PROPOSED 1:100

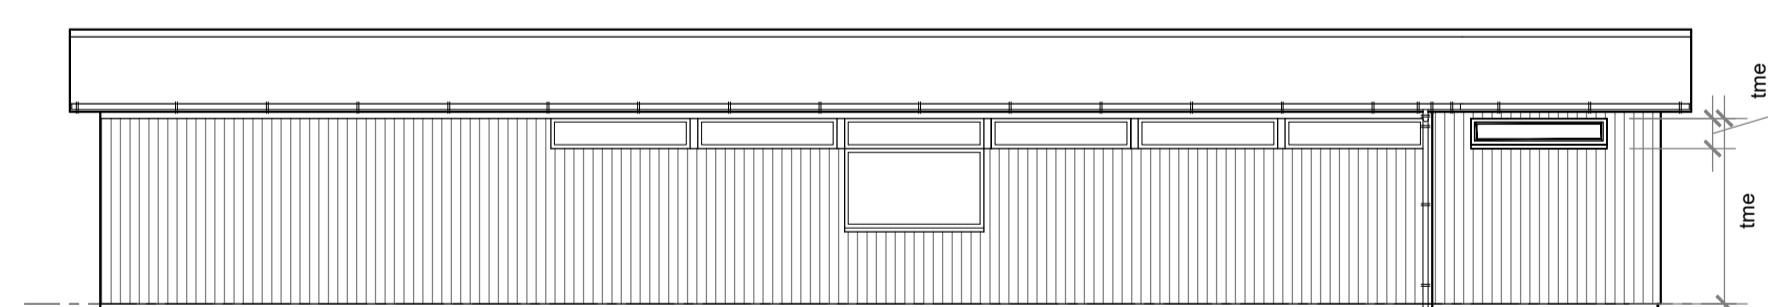

SOUTH WEST ELEVATION AS PROPOSED 1:100

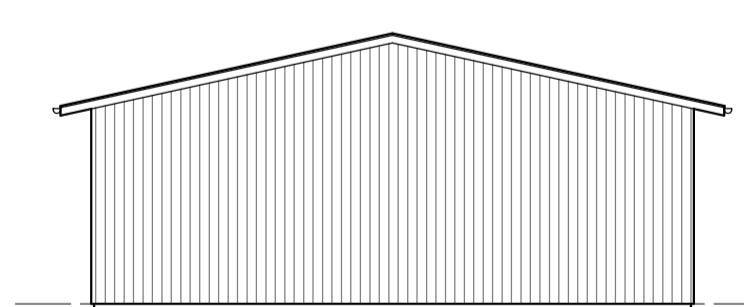

SOUTH WEST ELEVATION AS PROPOSED 1:100

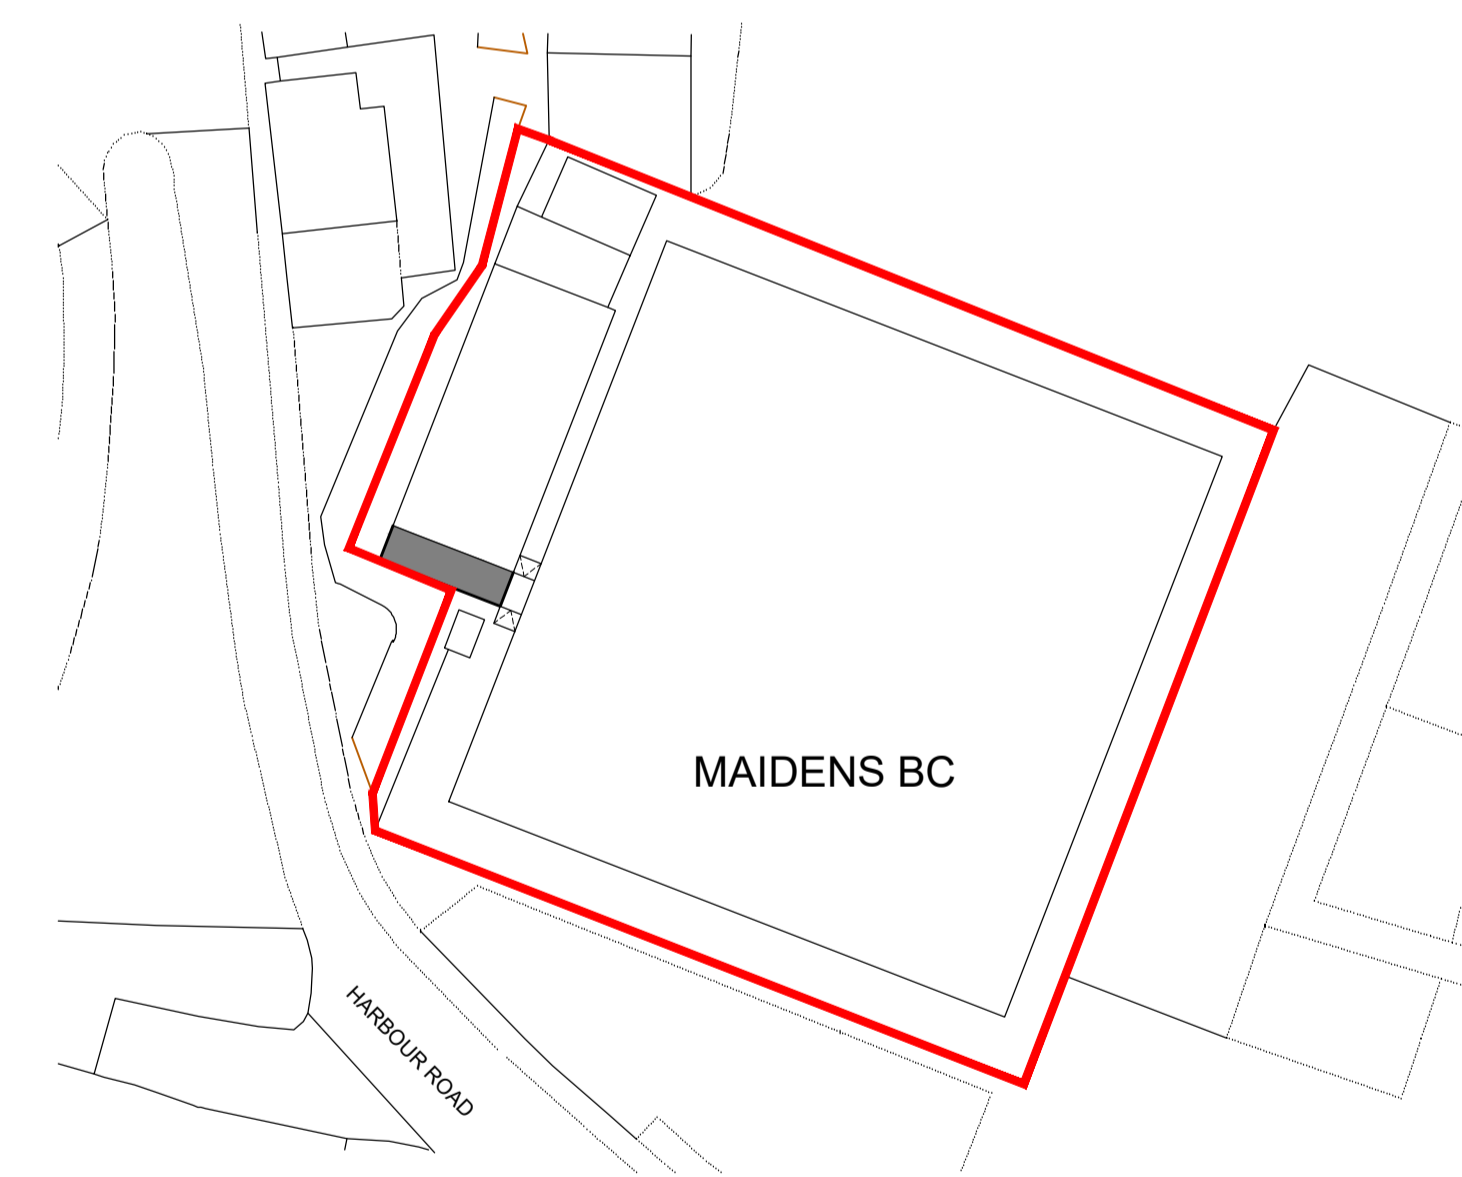

SITE PLAN AS PROPOSED 1:500

<p>Notes</p> <p>Copyright in all documents and drawings prepared by Alan J. Law and any works executed from these documents and drawings shall, unless otherwise agreed, remain the property of Alan J. Law.</p> <p>Do not scale off this drawing.</p> <p>All dimensions to be checked on site and any discrepancies to be referred to the Project Manager before proceeding.</p> <p>All dimensions in mm unless otherwise specified.</p> <p>All levels to be checked on site.</p> <p>All discrepancies between information shown on the drawings and information in the specification to be referred to the Project Manager prior to proceeding.</p> <p>All omissions to be referred to the Project Manager prior to proceeding.</p> <p>All component sizes and references to be checked prior to ordering of materials.</p> <p>Positions of existing drainage runs to be confirmed prior to proceedings and drains checked as necessary.</p> <p>All relevant boundary positions to be checked prior to proceeding.</p>	<p>Revision:</p>	<p>ALAN J. LAW BSc ARCHITECTURAL SERVICES, 23 STOBHILL CRESCENT, CASTLEHILL, CAT, AYR, Ayrshire, KA7 3LU. T : 07808 295 008 E : alan.law@sky.com</p>			
	<p>Client:</p> <p>MAIDENS B.C.</p>		<p>Scale:</p> <p>1:50, 1:100</p>	<p>Date:</p> <p>AUG 23</p>	<p>Drawn by:</p> <p>AUL</p>
	<p>Project:</p> <p>PROPOSED REFURBISHMENT OF CLUBHOUSE, MAIDENS B.C., HARBOUR ROAD, MAIDENS.</p>		<p>Org. No.:</p> <p>23MAID/LIC/01</p>	<p>Rev</p>	
	<p>Org. Title:</p> <p>LICENSING PLANS</p>				