




LICENSING AREA DESIGNATION KEY	
	licensed area
	external licensed area
	communal areas
	areas where children and young persons are admitted

**Note - All activities occur throughout,
Children and young persons have access throughout**

<p>NOTE: All proprietary goods and materials are to be fitted in accordance with manufacturer's instructions, Codes of Practice and British Standards. All dimensions to be verified by the Contractor on site. Scale only for Planning purposes, work to figured dimensions only.</p>		
<p>(C) This drawing remains the Copyright of David Bell Architect and may not be reproduced in whole or in any part without prior written permission.</p>		
<p>REVISION / DESCRIPTION / DATE</p>		



Proposed Ground Floor Plan

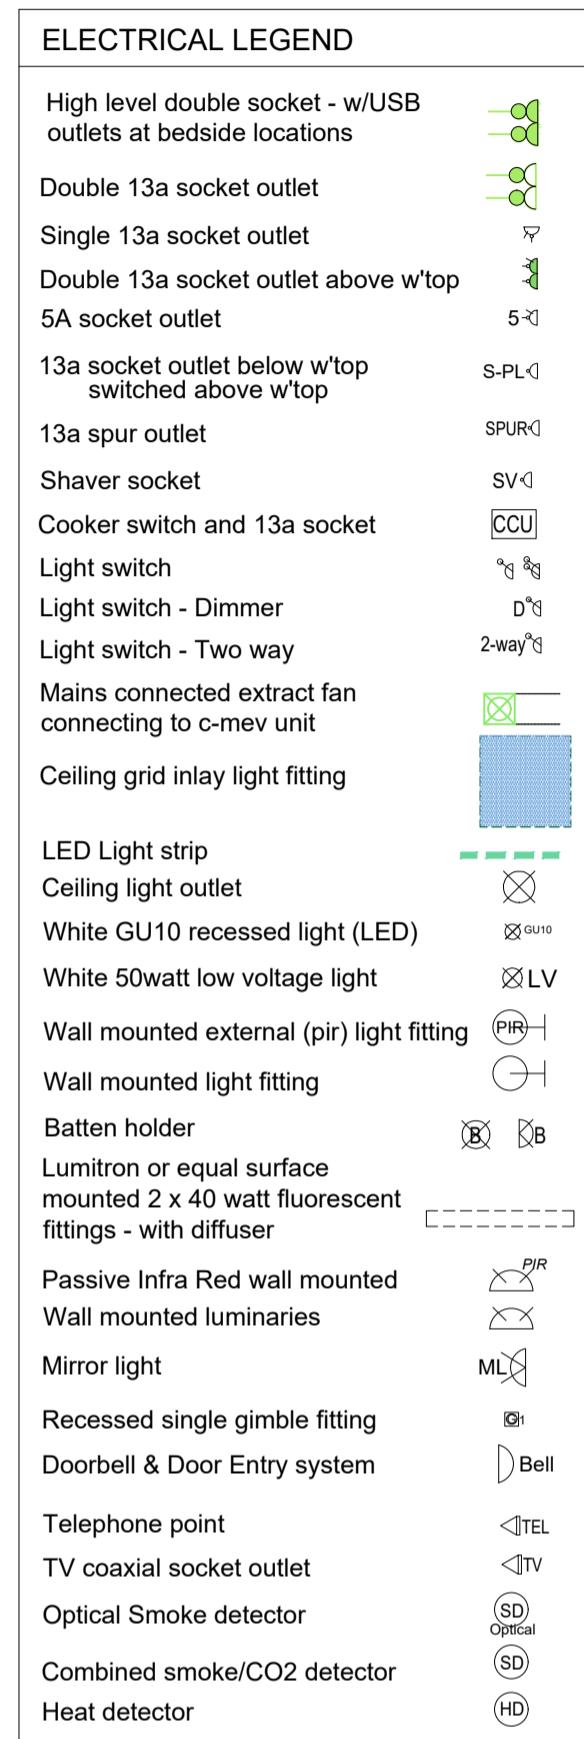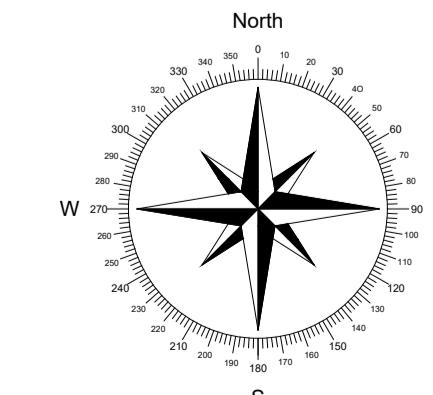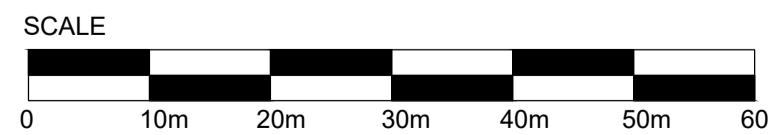

DAVID BELL ARCHITECT

1 John's Place Edinburgh EH6 7EL
M: 07767 880 488
email: david.hall-arch@gmail.com

Gurpreet Kaur & Sukhdev Singh

PROJECT		
<p>2 Whitehall Maybole South Ayrshire KA19 7AL</p>		
SCALE		DATE
1:50 @ A1, 1:100 @ A3		Dec 25
DRAWN BY	CHECKED	STAGE
rb	db	Licence
DRAWING		
<p>Layout Plans Licence</p>		
PROJECT NUMBER	DRAWING NUMBER	REVISION
25-023	LPL 01	