


This drawing has been prepared with the sole purpose of obtaining statutory Planning Consent and Building Warrant Approval from the local authority and is for information purposes only. Do not scale from this drawing. Refer to dimensions provided. Should additional dimensions be required contact BD Architectural Services. Contractor to check all dimensions on-site prior to commencement of works. Contractor to report any discrepancies on-site to BD Architectural Services during construction. This drawing is the property of BD Architectural Services. Should further copies be required please contact.

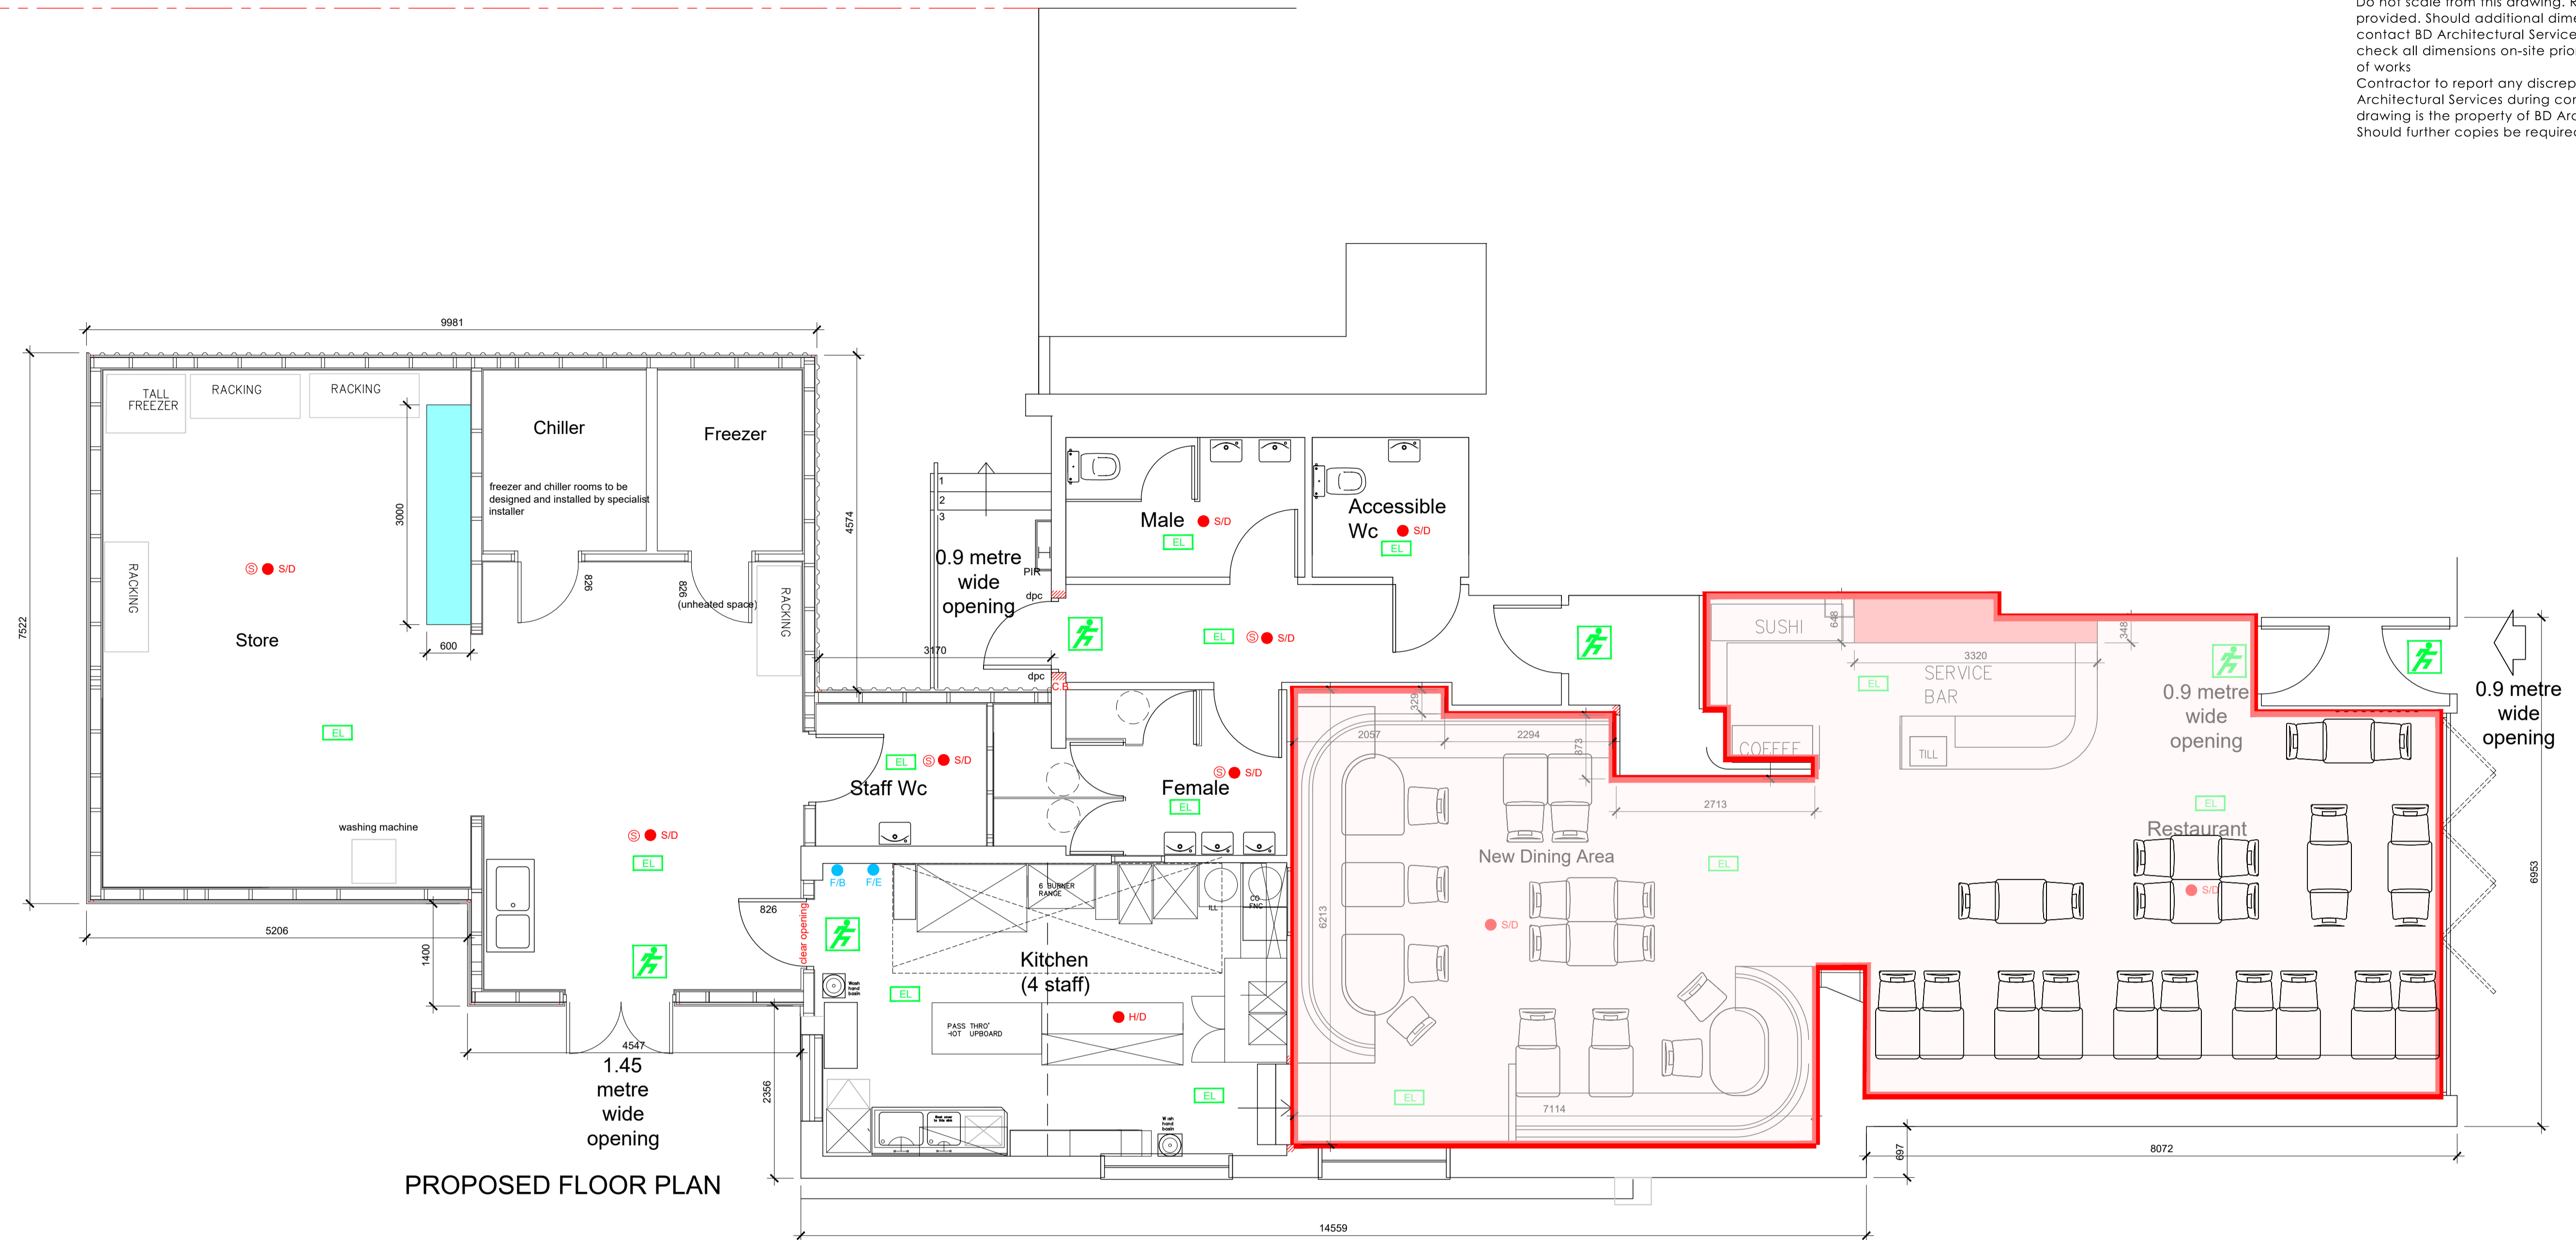


PROPOSED FLOOR PLAN

- LEGEND**
- HD Heat detector/ alarm sounder
  - S/D Smoke detector/ alarm sounder
  - F/B Fire Blanket
  - F/E Fire Extinguisher
  - C/P Fire Alarm Call Point
  - EL Emergency light
  - Fire Escape
  - Alcohol Display
  - Alcohol Storage
  - New Licensed Areas

All areas available and open to the public are accessible for children



Location Plan 1:1250

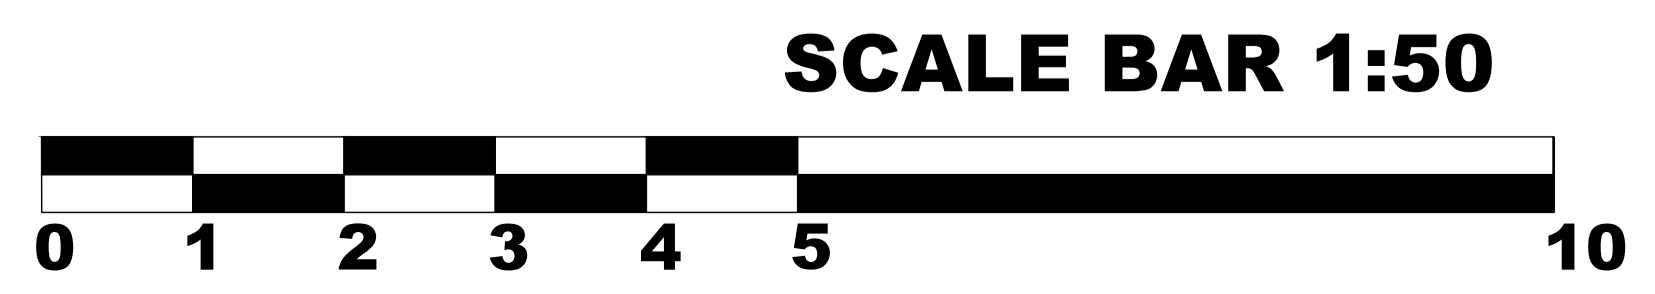

SCALE BAR 1:50

REVISION	NOTES	DATE
A	red outlined area increased, scale bar added	13.3.23
PROJECT		
Proposed New Storage Building and Internal Alterations 95-97a New Road Ayr		
@Home Restaurant - Thai Phanya Ltd		
DRAWING TITLE		
Proposed License Plan		
STATUS		
Licensing		
DATE	SCALE	DRAWN BY
Feb 23	1:50	
DRAWING NUMBER:		REVISION
2223-LIC-001		A



**BD**  
ARCHITECTURAL  
SERVICES  
bdarchitecturalservices@gmail.com  
07767676181