



This drawing has been prepared with the sole purpose of obtaining statutory Planning Consent and Building Warrant Approval from the local authority and is for information purposes only. Do not scale from this drawing. Refer to dimensions provided. Should additional dimensions be required contact BD Architectural Services. Contractor to check all dimensions on-site prior to commencement of works. Contractor to report any discrepancies on-site to BD Architectural Services during construction. This drawing is the property of BD Architectural Services. Should further copies be required please contact.

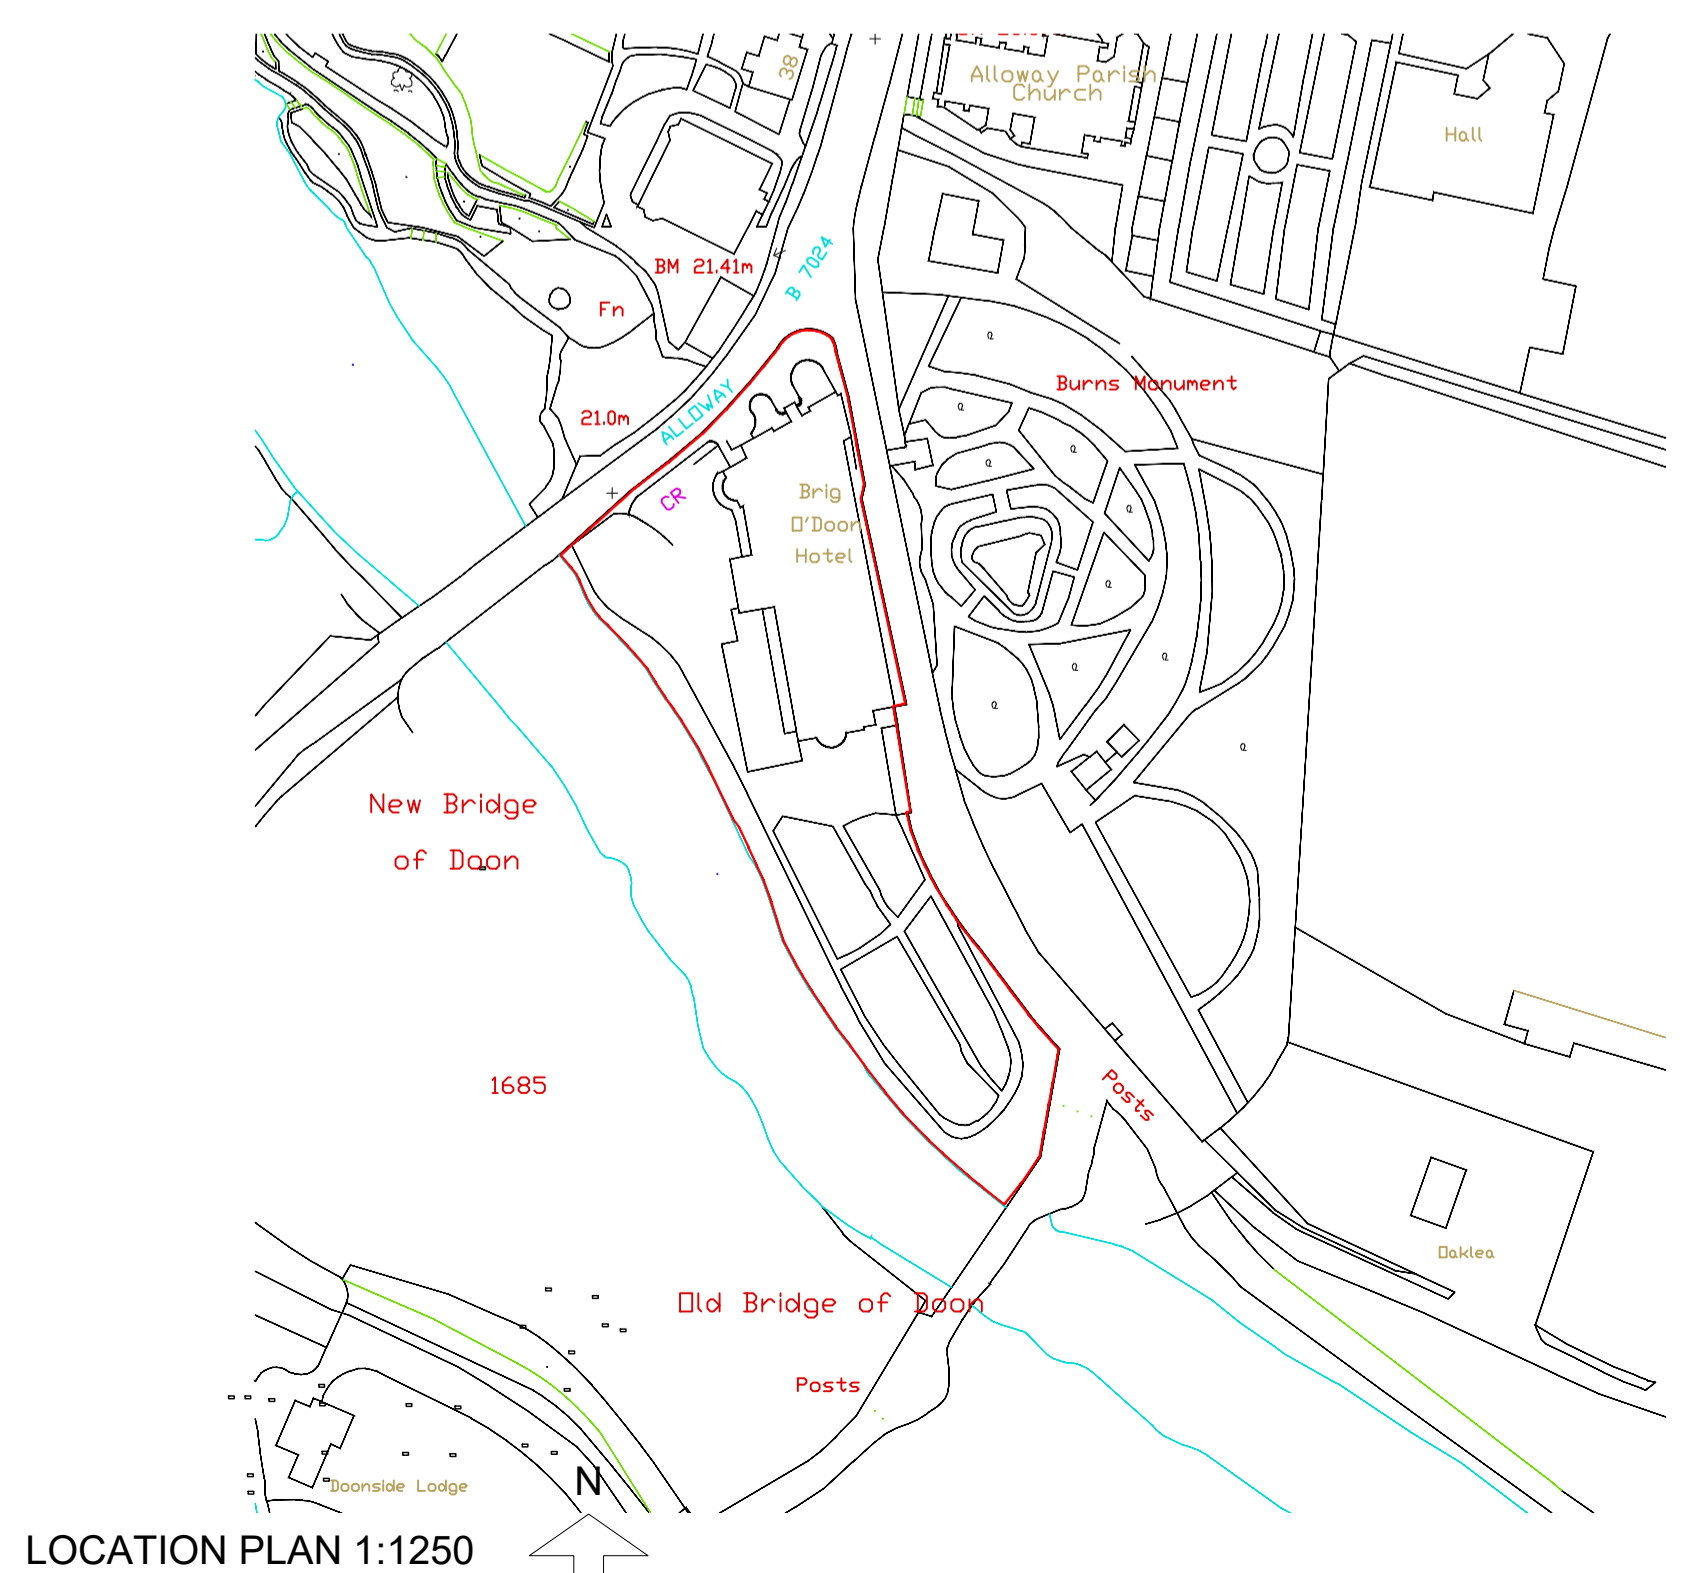

- LEGEND**
- Heat detector/ alarm sounder
  - Smoke detector/ alarm sounder
  - Fire Blanket
  - Fire Extinguisher
  - Fire Alarm Call Point
  - Emergency light
  - Fire Escape
  - Alcohol Display
  - Alcohol Storage
  - Areas accessible to children and Young Persons
  - Parts not accessible to children and Young Persons

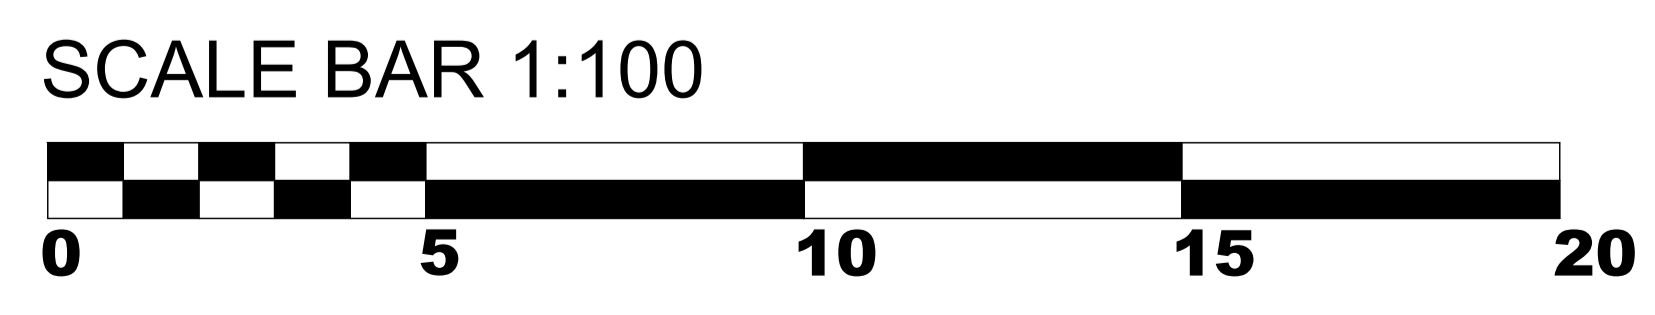

REVISION	NOTES	DATE
C	Bar to upper dining area added	17.10.24
B	Stage 2 Extension Added	4.9.24
A	Bar to upper dining area omitted	5.3.24

<b>PROJECT</b>		
Brig O'Doon Hotel Alloway		
RAD Hotel Group		
<b>DRAWING TITLE</b>		
Ground and First Floor Plans		
<b>STATUS</b>		
Licensing		
<b>DATE</b>	<b>SCALE</b>	<b>DRAWN BY</b>
Oct 23	1:100	
<b>DRAWING NUMBER:</b>	<b>REVISION</b>	
2303-LIC-001	c	

