

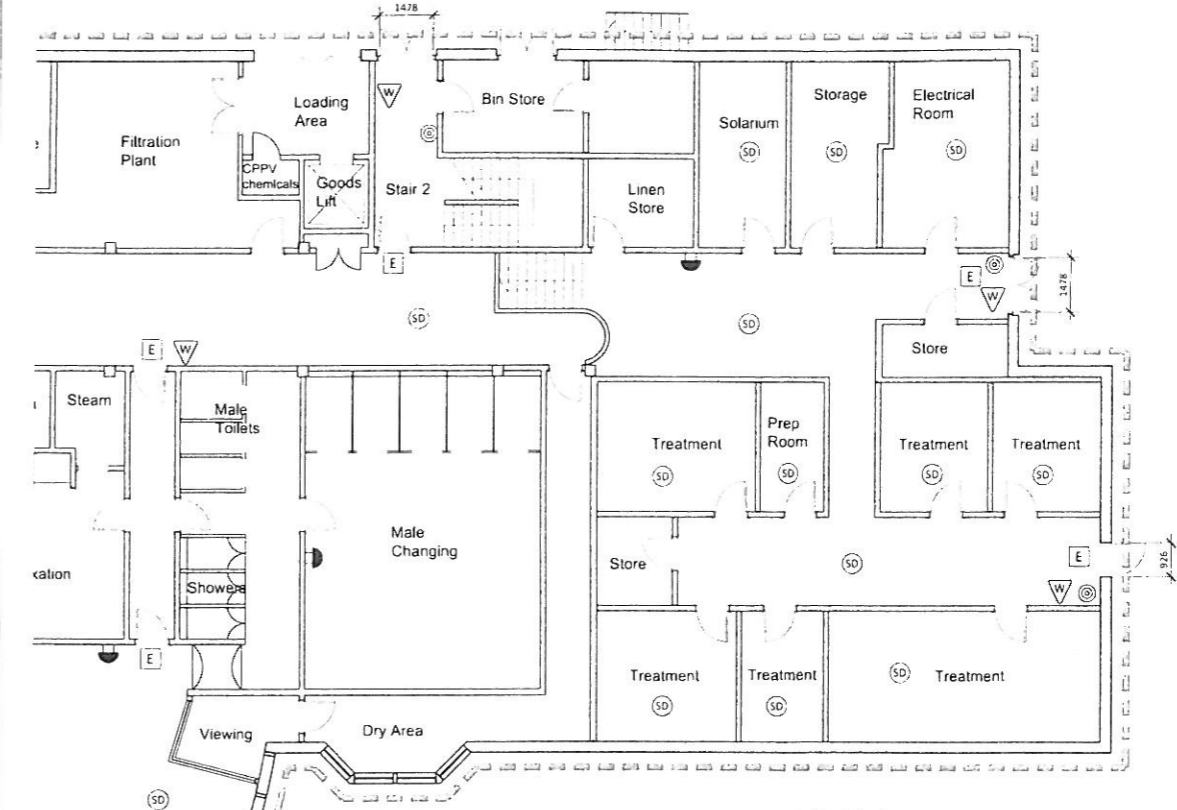
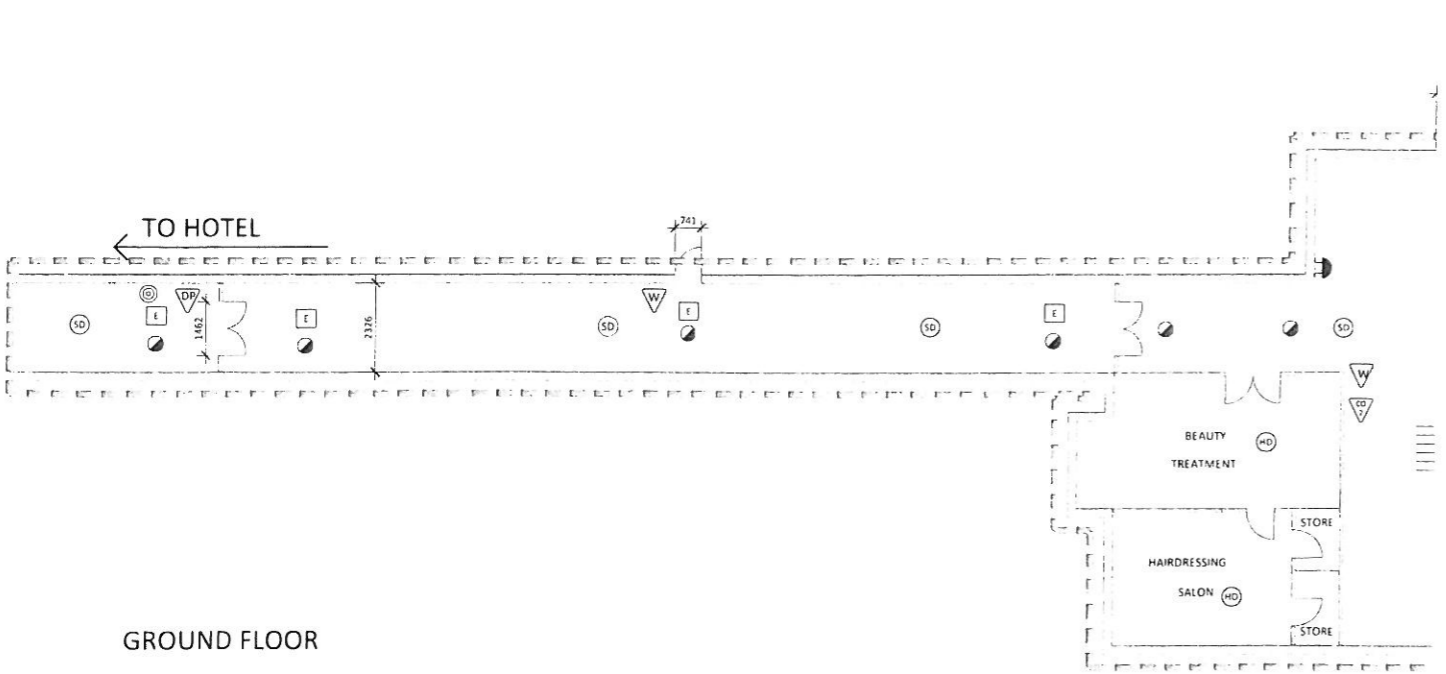


Notes
Do not scale from this drawing. All dimensions to be checked on site prior to construction and any discrepancies reported to the Architect. Copyright reserved

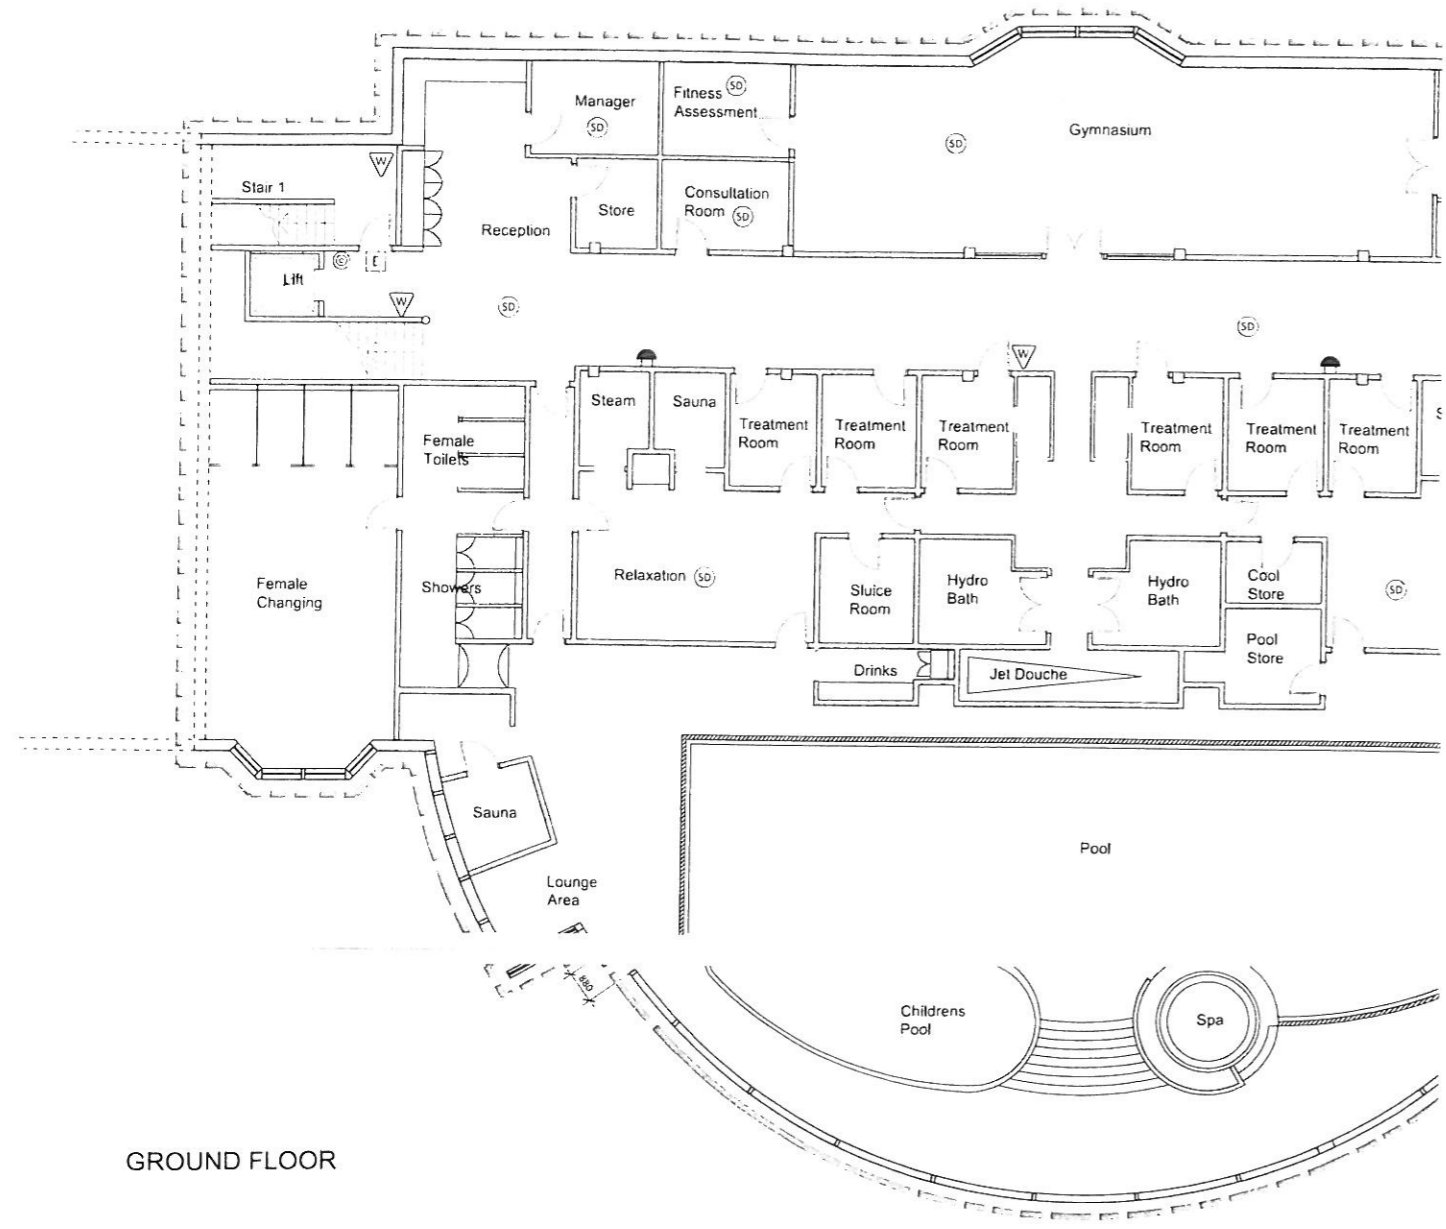

- INDICATES EXTENT OF LICENSED AREA
- INDICATES EXTENT OF PUBLIC CIRCULATION
- UP DRY POWDER EXTINGUISHER
- F FOAM EXTINGUISHER
- CO₂ CARBON DIOXIDE EXTINGUISHER
- W WATER EXTINGUISHER
- DH HEAT DETECTOR
- DS SMOKE DETECTOR
- EMERGENCY LIGHT FITTING
- E EMERGENCY EXIT SIGNAGE
- FIRE ALARM SOUNDER
- FIRE ALARM CALL POINT

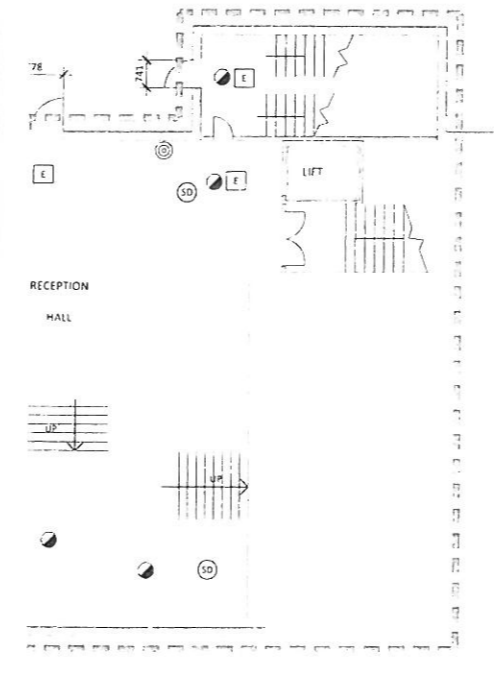

Revisions

Status
FOR LICENSING

Client
Leisure Corp / Starwood

Project
Proposed Licensing Drawings
Spa Building,
Turnberry Hotel, Ayr

Title
Ground Floor Plan
Spa Building

Scale	Size	Date	Drawn	Checked
1:100	A1	07/01/10	JC	MB

3DRaid
144 House, Calderdale Business Park
Calderdale Business Park
Falsgrave, FAKS 1Y1H
T: +44 (0)1324 611969
F: +44 (0)1324 611970
W: http://www.3draid.com
Re:Fax: Birmingham, Edinburgh, Farnham, Glasgow, London, Manchester

Project No
100013

Drawing No
(L)-001

Rev



