

PREMISES LICENSE LAYOUT - GENERAL

LEGEND TO SYMBOLS:

--- LICENSE BOUNDARY

--- EXTERNAL LICENSED DRINKING AREA

Areas to which children and young persons have access (none of which is exclusive for their use)

On-Sales Alcohol Display Area: 1m @ 100cm wide x 40cm deep x 200cm high, with display frontage of 100cm wide x 200cm deep

On-Sales Alcohol Display Area: 3m @ 100cm wide x 20cm deep x 100cm high, each with display frontage of 100cm wide x 100cm deep

On-Sales Alcohol Display Unit: Various chiller units with glazed / open fronts at Canten Servery Area

Alcohol Storage Room: secure area accessible only by authorized NTS personnel

Manned Till Point staffed by NTS personnel

PUBLIC TOILETS PROVISION

Public Toilets for Customers & Visitors:
Ladies- 11 WC, 8 WHB;
Gents- 2 WC, 5 Urinals, 3 WHB;
Disabled- 1 adapted disabled WC, and
Baby Change Area- 1 room with 1 WHB.

EMERGENCY ESCAPE LEGEND:

ELP Emergency Lighting Central Panel
EL Emergency Light Fitting (Stand-alone / Converted and Maintained / Non-Maintained units)

Fire Escape Route

Clear Opening Width at Doorway / Corridor in centimetres
Note: Dimensions adjusted off door schedule

FIRE ALARM SYMBOLS:


Fire Alarm Panel
Fire Alarm Break Glass Unit
Fire Alarm Smoke / Heat Detector (with Integrated Strobe Light / in Floor Void as noted)
Fire Alarm Sounder Unit
Strobe Warning Light

FIRE SUPPRESSION SYMBOLS:

Fire Extinguisher (CO2)
Fire Extinguisher (Foam)
Fire Blanket

OCCUPANCY CAPACITY

Assessed Occupancy Capacity by others

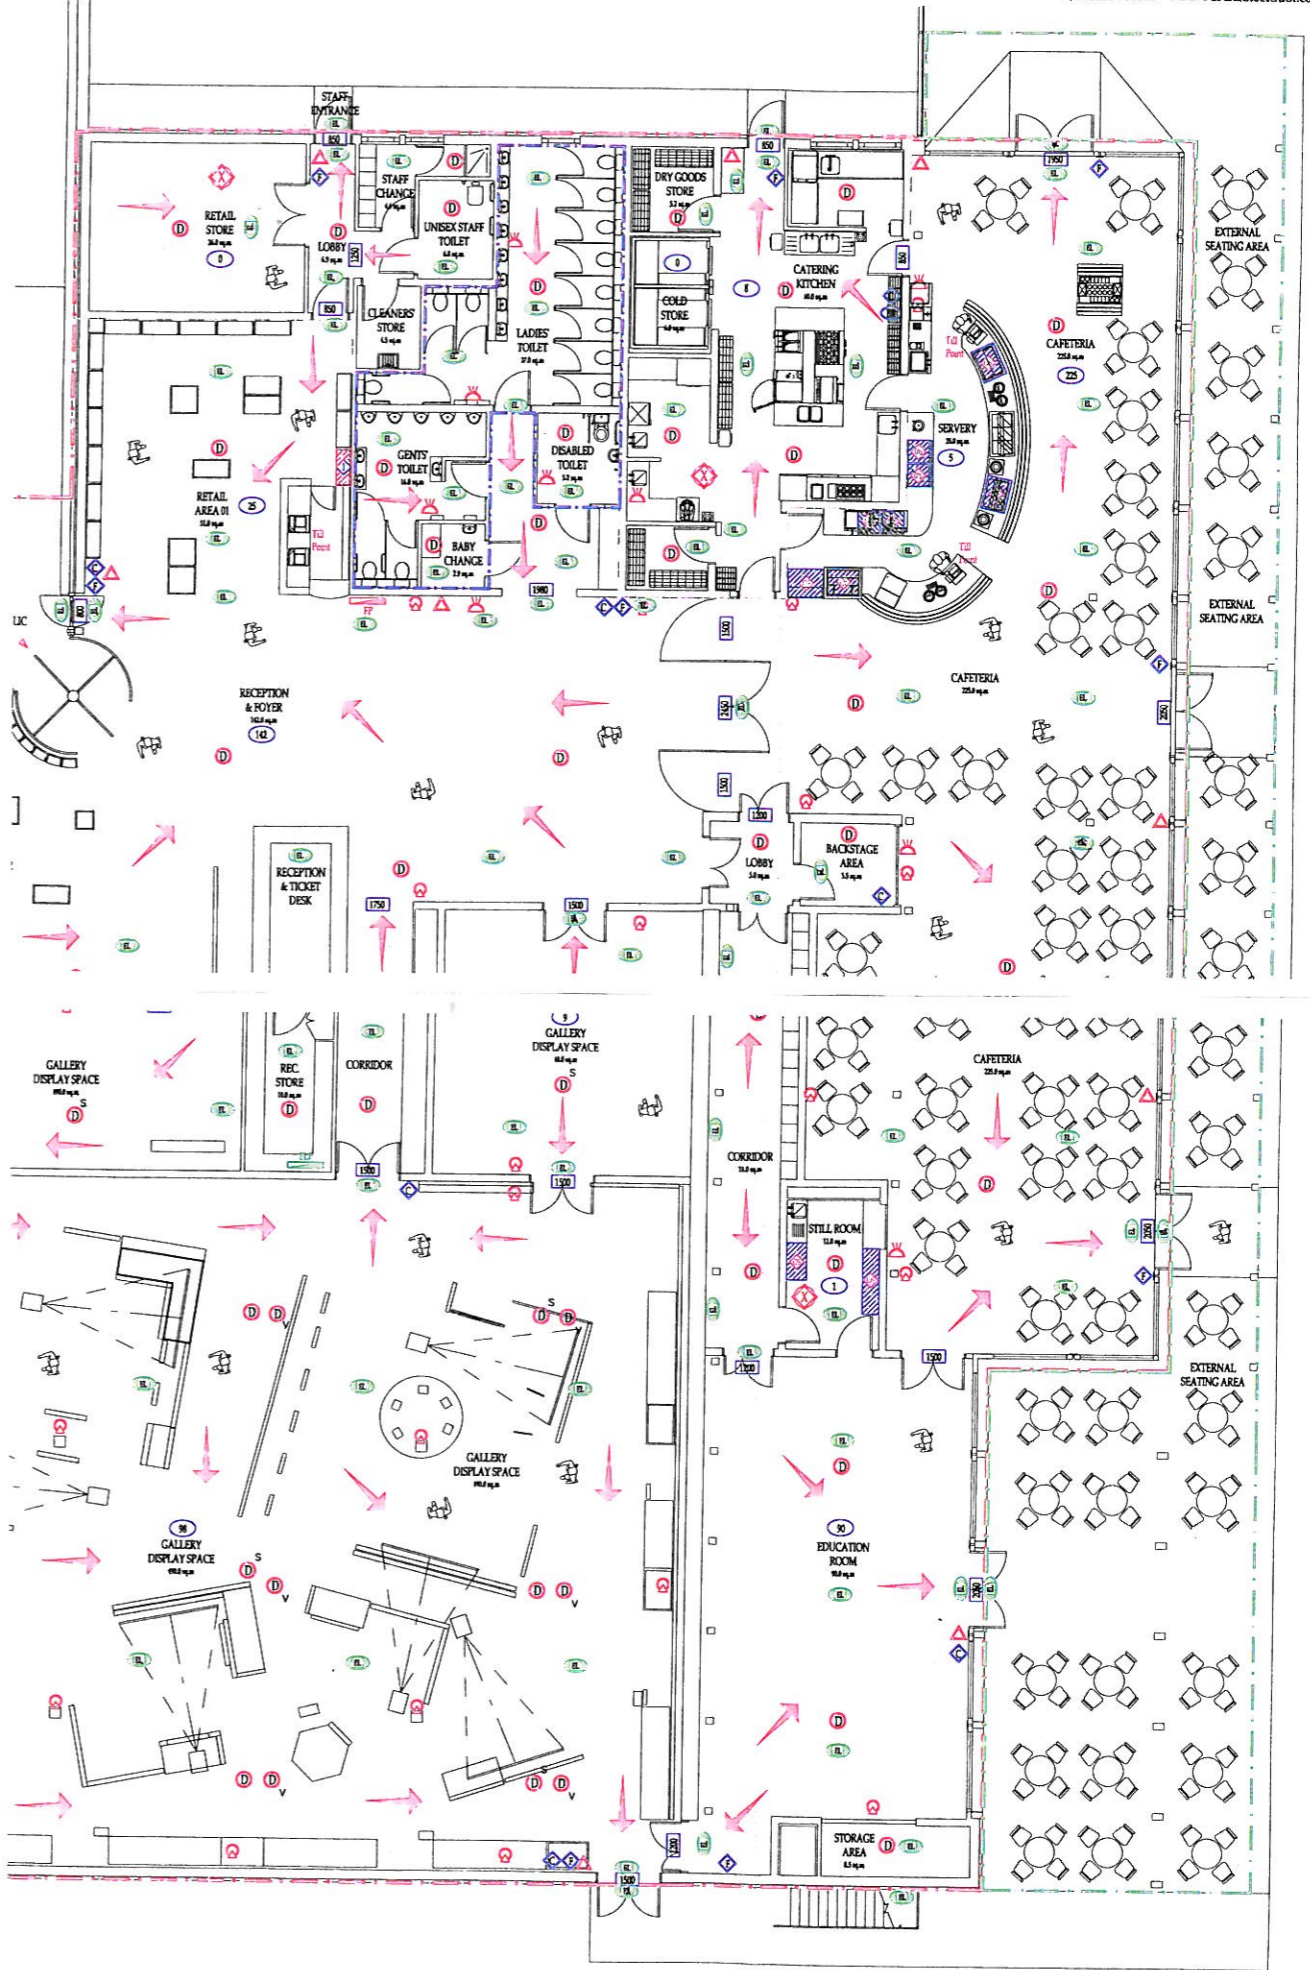

**LICENSE LAYOUT PLAN
GROUND FLOOR PLAN**

Scale 1:100 at A1

Project Title 10.07 Property Layout Plans for Premises License Application at Robert Burns Birthplace Museum, Alloway, for The National Trust for Scotland
Drawing Title (RBBM-002e) ROBERT BURNS BIRTHPLACE MUSEUM: Ground Floor Plan - General Arrangements LICENSE LAYOUT PLAN