


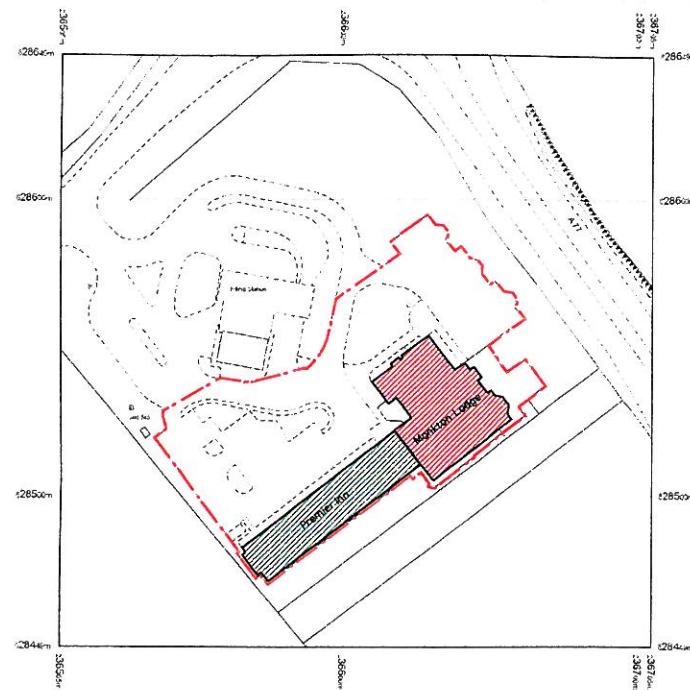

Produced 10.03.2008 from the Ordnance Survey National Geographic Database and incorporating surveyed revision available at this date. © Crown Copyright 2008

Reproduction in whole or part is prohibited without the prior permission of Ordnance Survey

Ordnance Survey and the OS Symbol are registered trademarks and OS Sitemap is a trademark of Ordnance Survey, the national mapping agency of Great Britain


The representation of a road, track or path is no evidence of a right of way

The representation of features as lines is no evidence of a property boundary


Scale 1:1250

Supplied by: Stanfords
Serial number: 01860225
Centre coordinates: 236605 628549
Further information can be found on the OS Sitemap Information leaflet or the Ordnance Survey web site
www.ordnancesurvey.co.uk

Existing First Floor of Premier Inn

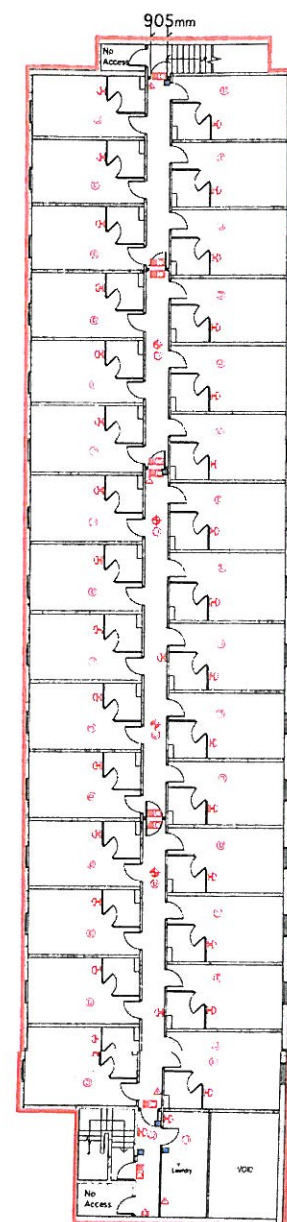

Existing Ground Floor

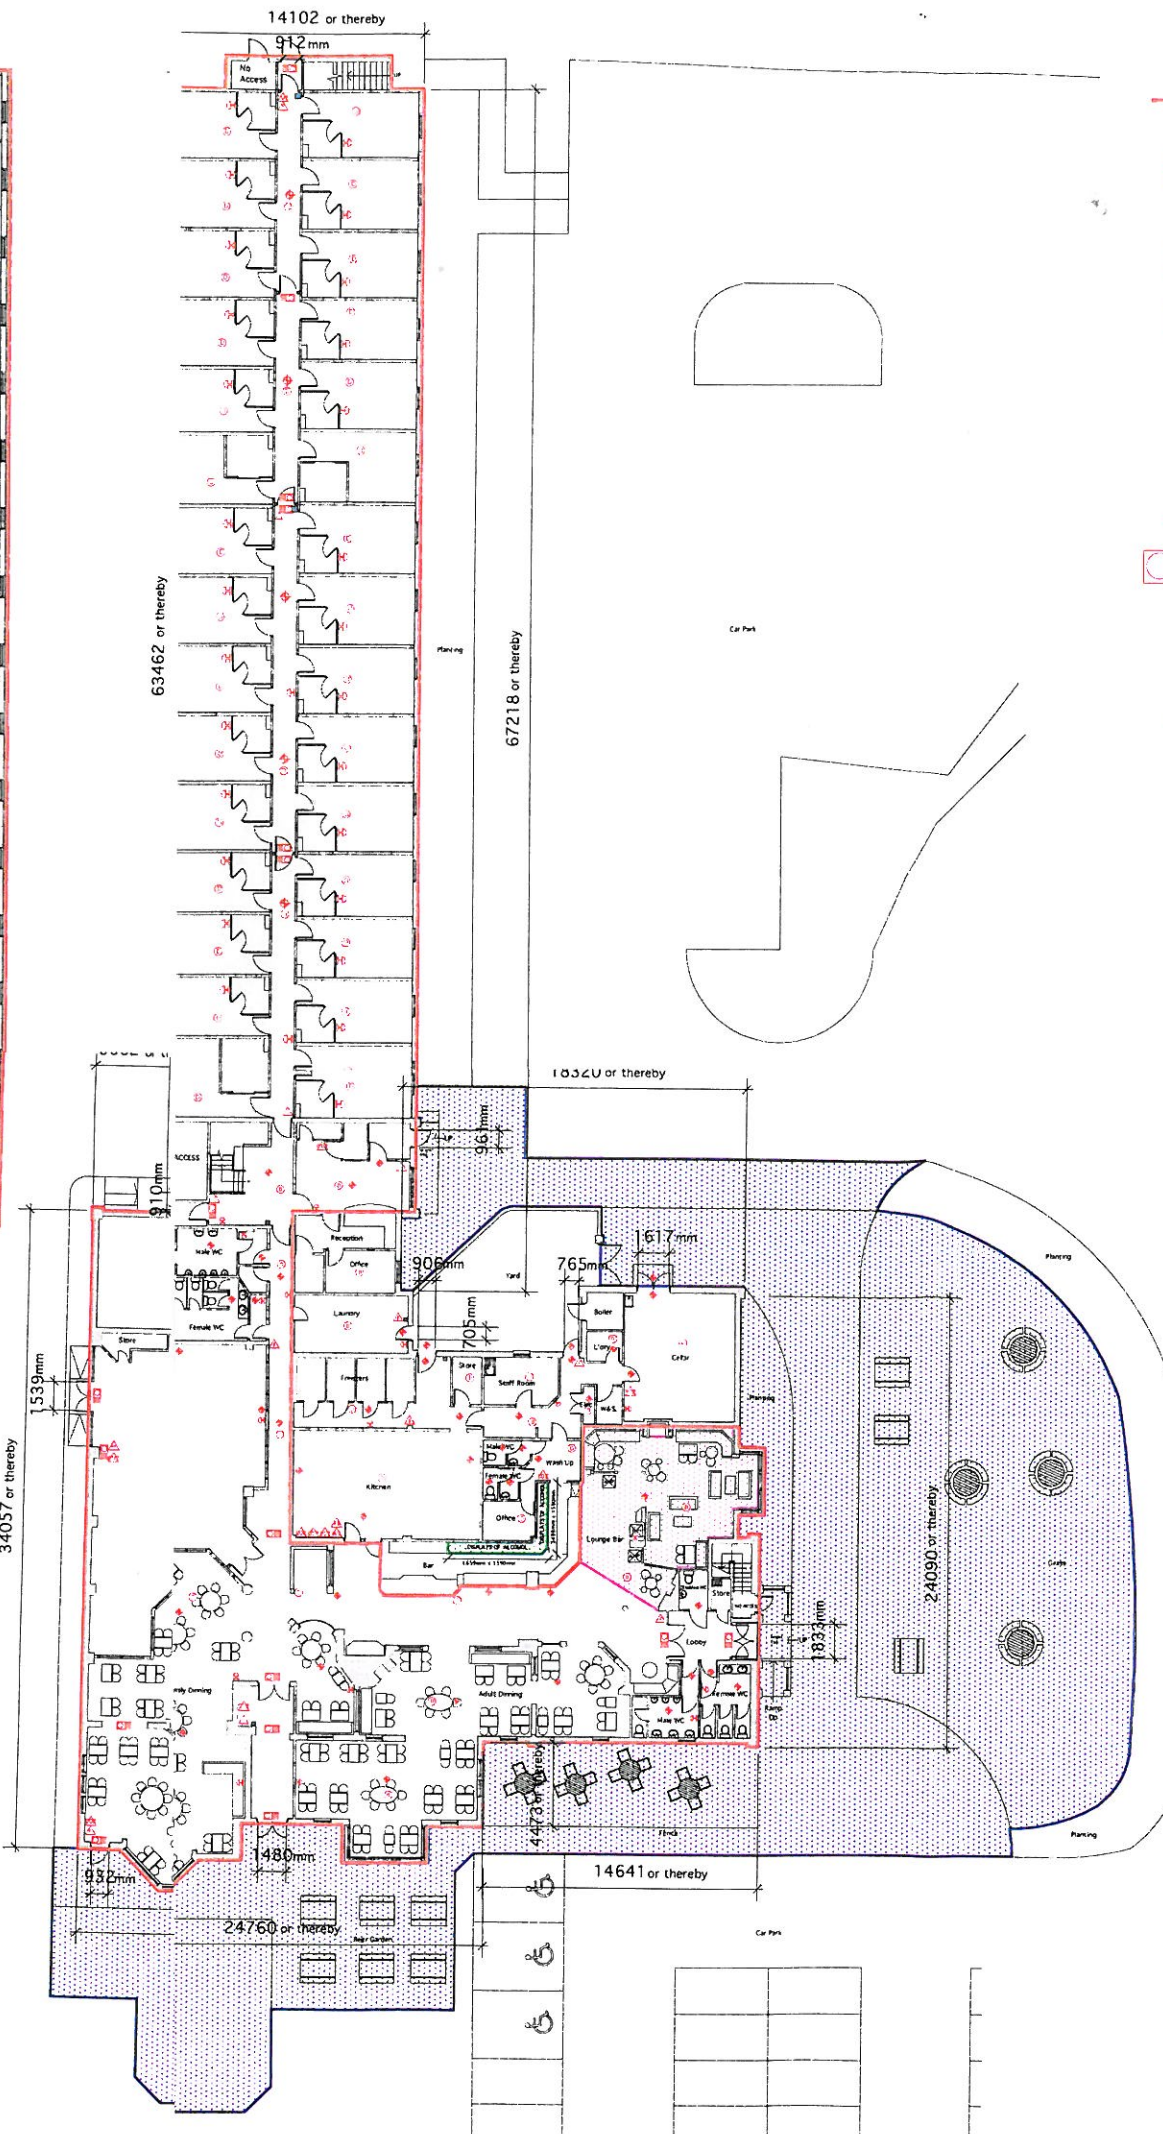

Key

- Total Public Building Licensed Area
(2686.5 square meters)
- External Drinking Area
(1120.3 square meters)
- Bar Area
(67.9 square meters)
- Alcohol Display Area
(13.3 square meters)
- Fire Alarm Call Points
- Fire Alarm sounders
- D Detector
- Emergency Light
- Illuminated Exit Sign
- Water Extinguisher
- Foam Extinguisher
- Co2 Extinguisher
- Fire Blanket
- Water Chemical

- All activities at Q.5 take place within entire premises except gaming in the bar area only

- Children and Young persons are permitted in all parts of the premises unless restricted in the operating plan

inspire: design consultancy

49 the tannery lawrence street york yo10 3wh
t 01904 611 091 f 01904 611 622
a 01904 611 622 e inspire@btclick.com

CLIENT: Whitbread Group Plc

SITE: Monkton Lodge
Kilmarnock Road
Monkton
Ayrshire

DRAWING TITLE: KA9 2RJ
existing ground and first floor plan
LICENSING

DATE: March 2008

SCALE: 1:200 @ A1

DRAWING BY: AR

DRAWING NO: ML/LIC/01 A

CONTRACTORS MUST VERIFY ALL DIMENSIONS ON SITE BEFORE COMMENCING ANY WORK FIGURED DIMENSIONS TO TAKE PRECEDENCE OVER SCALED DIMENSIONS. THE COPYRIGHT OF THIS DRAWING IS RESERVED THE DRAWING MUST NOT BE DISCLOSED WITHOUT ANY AUTHORITY.
DO NOT SCALE