
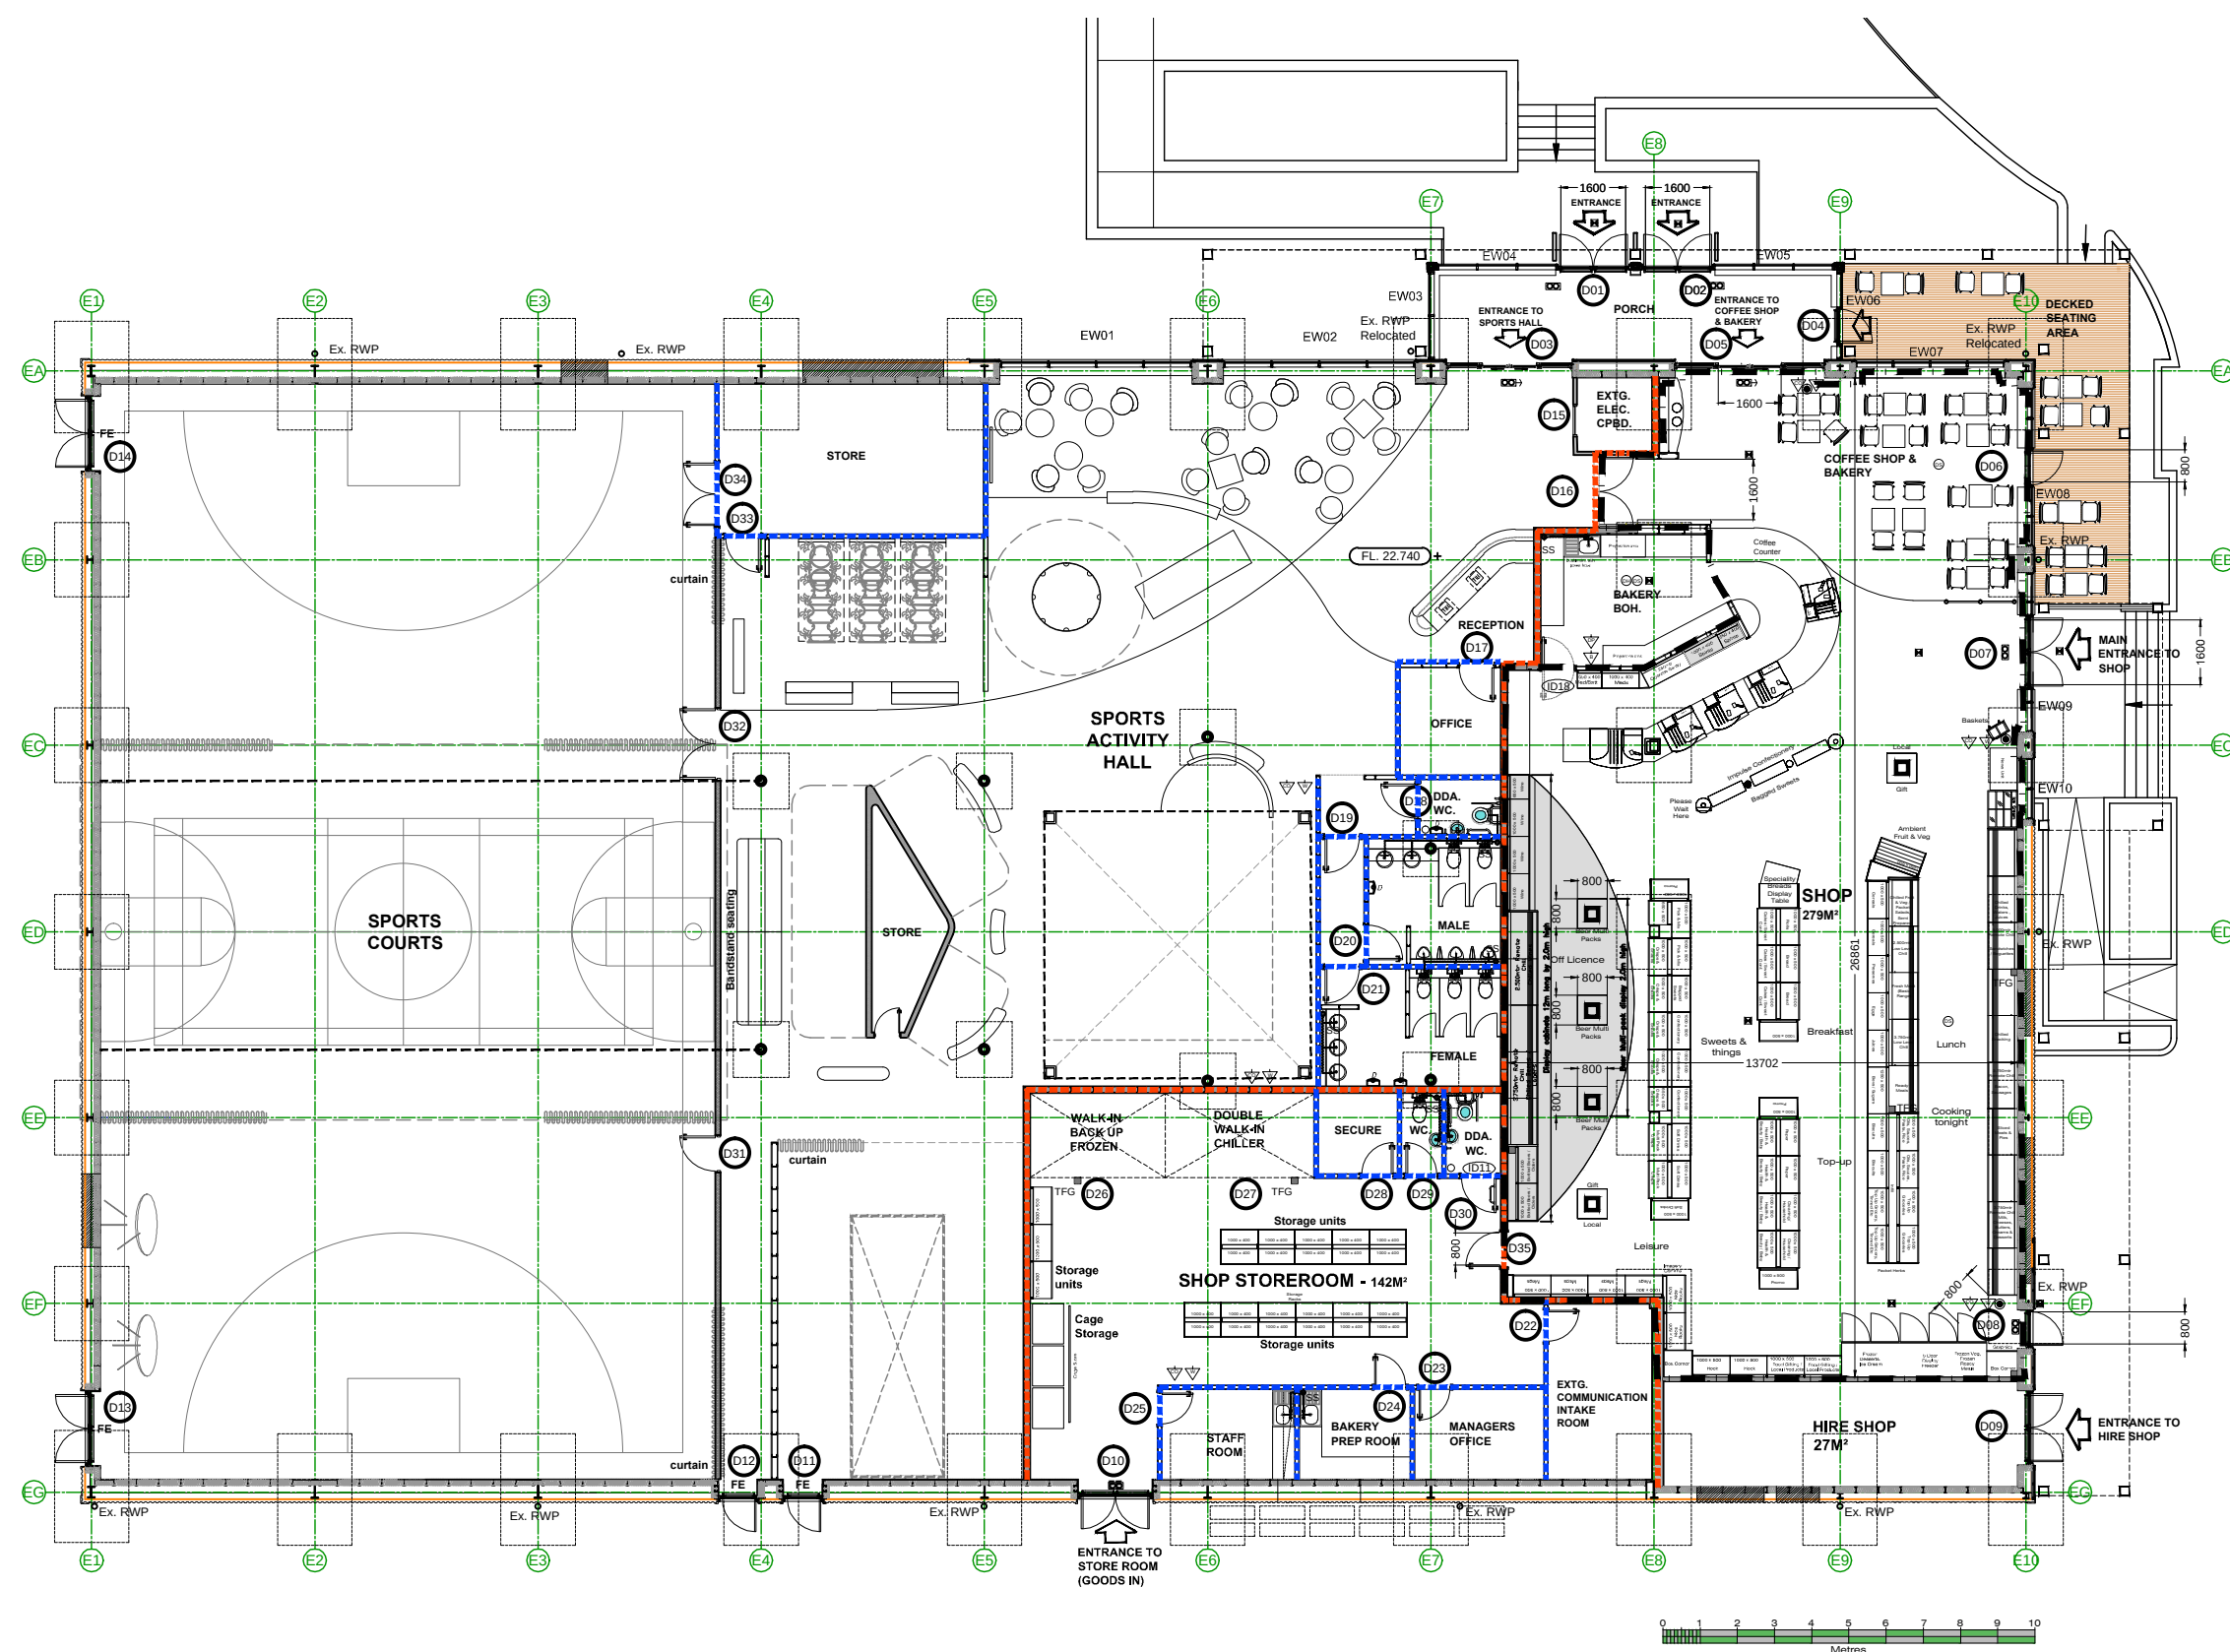


Copyright. This drawing is the property of A&M Architectural Partnership LLP. Its copyright and design content is reserved by them and the drawing is issued on the condition that it is not copied, reproduced, retained or disclosed to any other unauthorised person, either wholly or in part without the consent in writing of A&M Architectural Partnership LLP.
Do not scale this drawing.


Verify all dimensions on site before commencing any work or preparing any shop drawings. All dimensions are in mm unless otherwise stated. Report any alterations or omissions to the Architect. This drawing incorporates information from other professions. A&M Architectural Partnership LLP cannot accept responsibility for the integrity and accuracy of such information. Any clarification and/or additions that are required appertaining to such information should be sought from the relevant profession or their appointed representative.

Rev	Details	Name	Date
A	Additional alcohol sales area shown, legend wording revised.	lac	25.11.11
B	Display dimension, door width, room dimensions all added.	lac	02.12.11

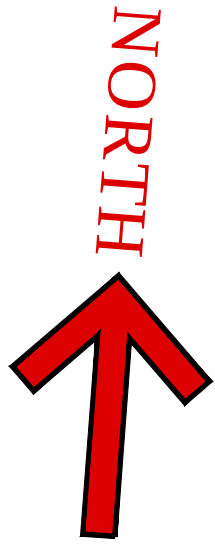

FLOOR PLAN

PROPOSED GENERAL
ARRANGEMENT
FLOOR PLAN
Scale 1:200

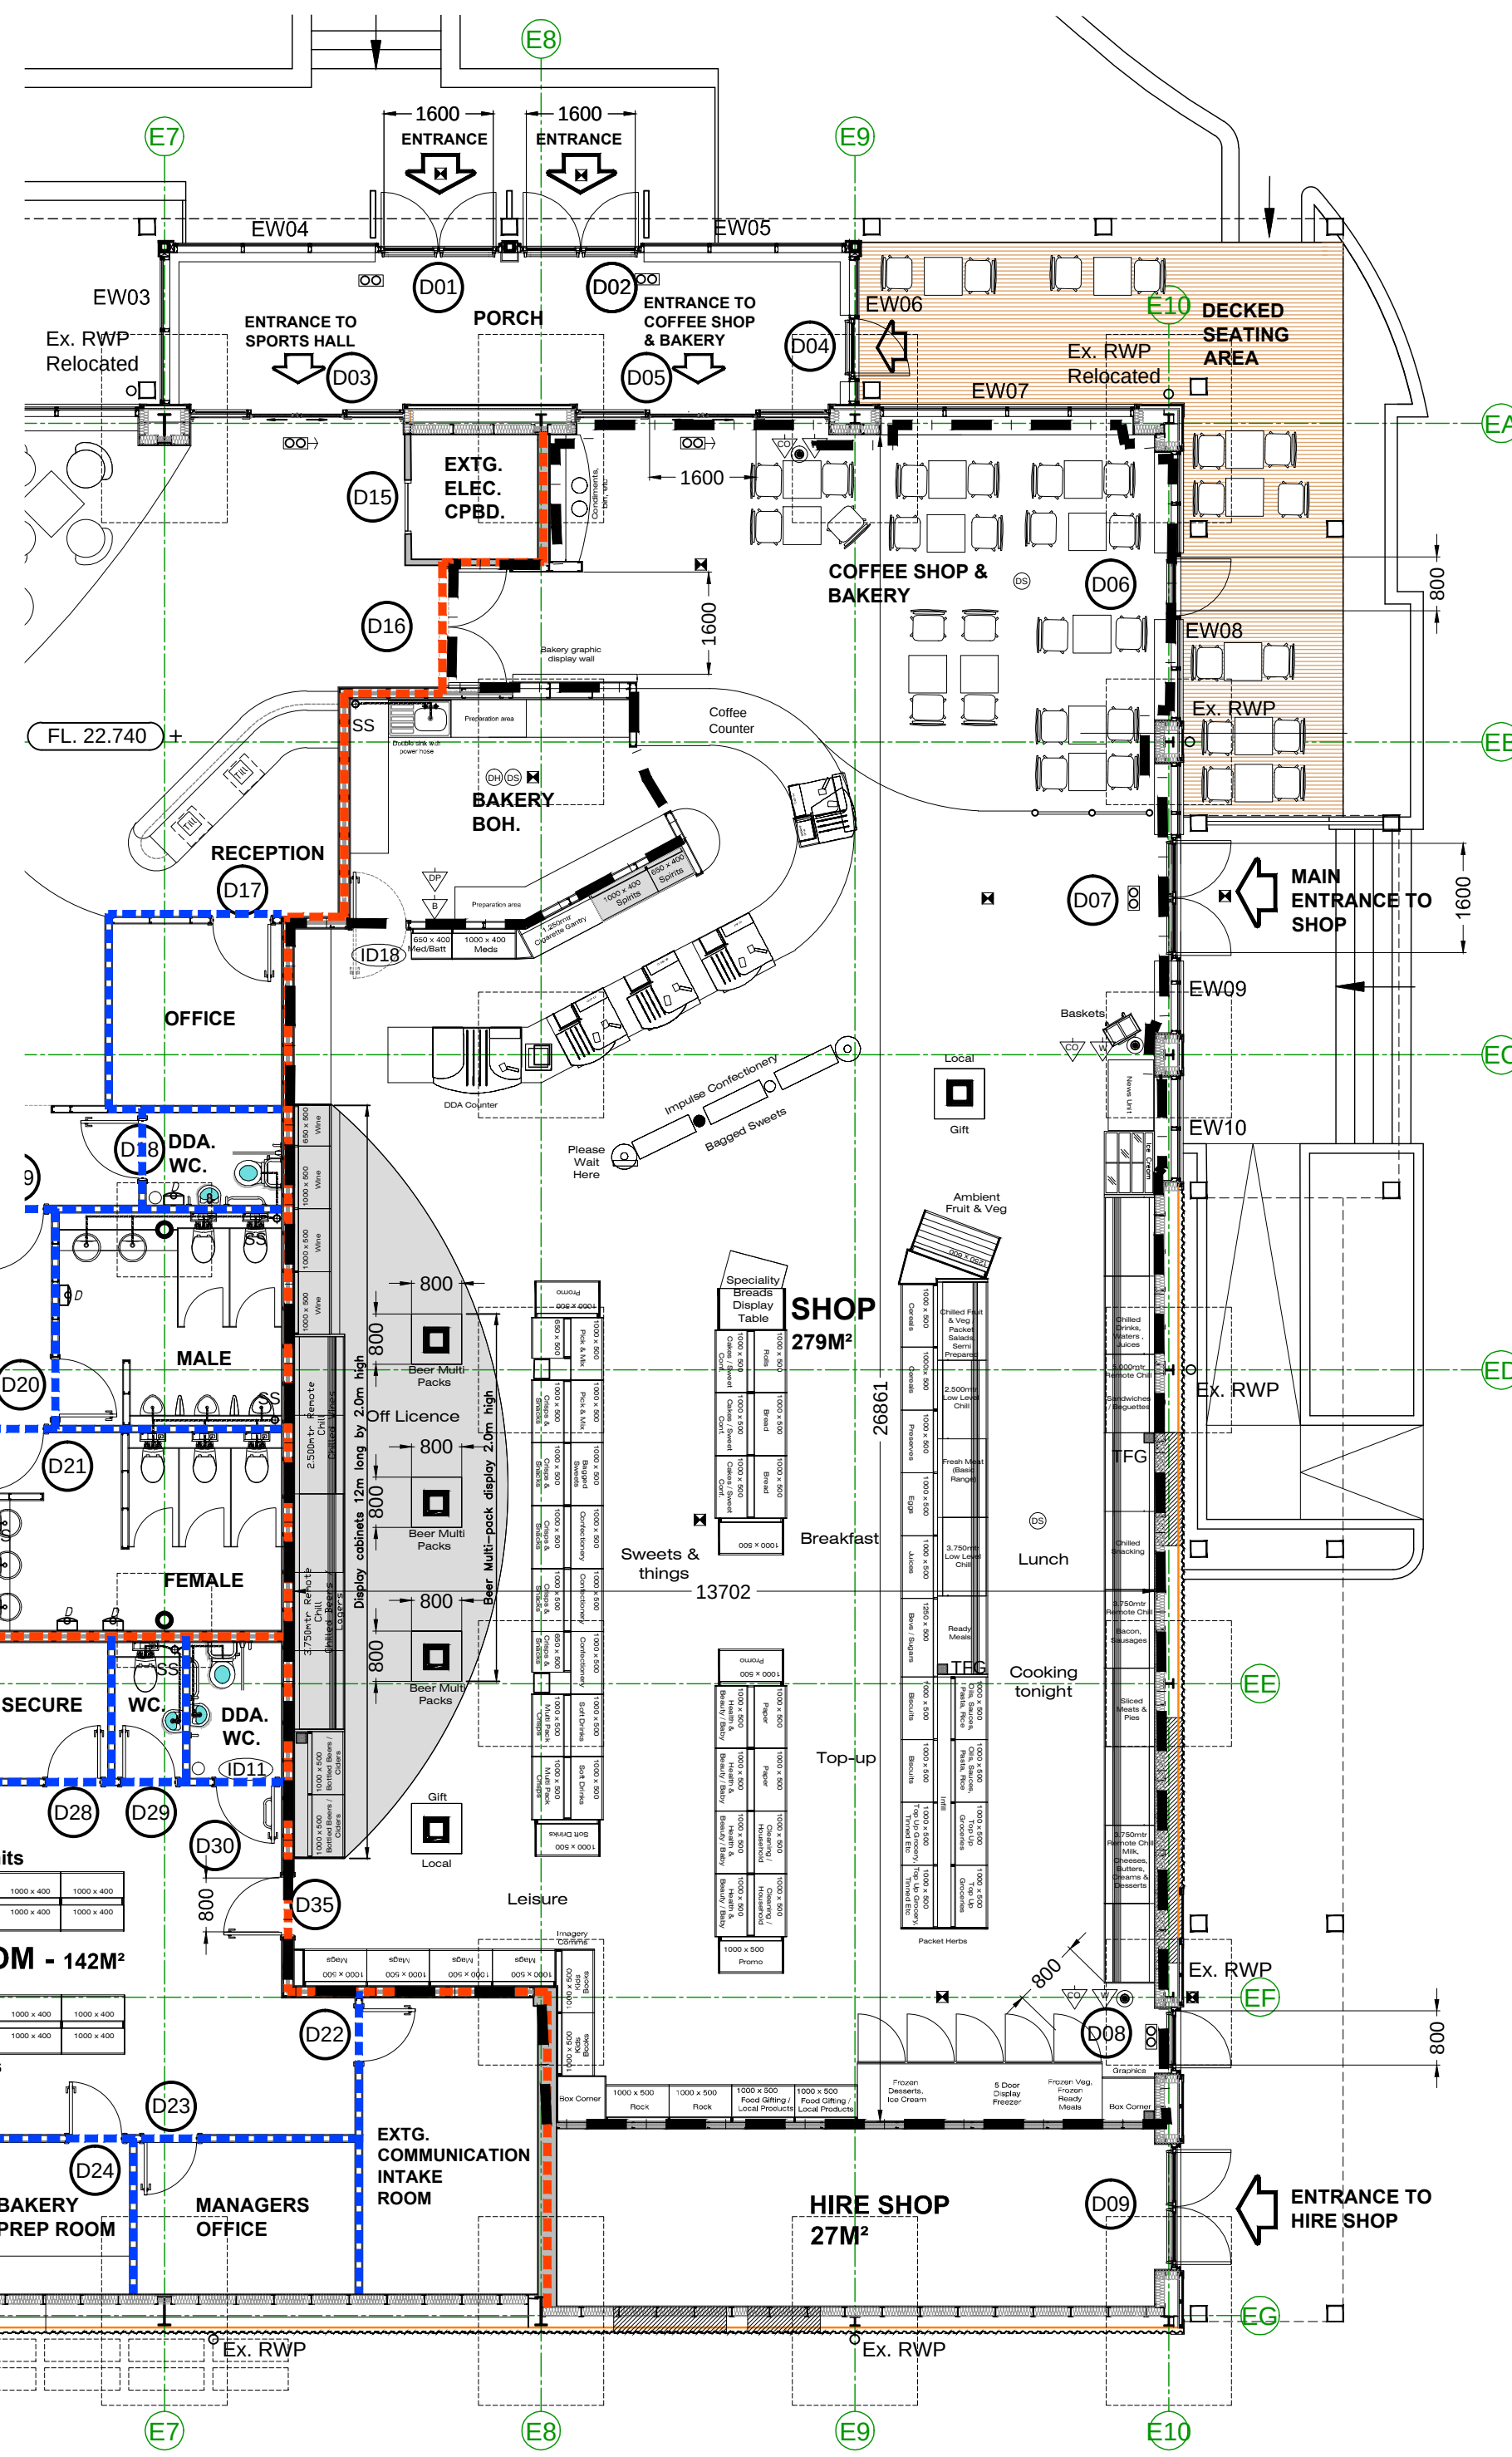

FIRE PRECAUTIONS
SYMBOLS LEGEND

- Emergency Lighting Point
- Fire Exit sign
- To Fire Exit directional signs
- Illuminated "Exit" sign boxes
- Illuminated "Exit" directional sign boxes
- Fire extinguisher - water type
- Fire extinguisher - foam type
- Fire extinguisher - dry powder type
- Fire extinguisher - carbon dioxide type
- Fire extinguisher - vapourising liquid type
- Hose reel
- Fire blanket(s)
- Fire alarm call point
- Audible warning device
- Manual fire alarm sounder
- Visual warning device
- Automatic fire detector - heat/smoke
- Fire alarm indicator panel
- Off Sales Area

Area for the sale of alcohol for consumption off the premises

NOTE: The location and type of any fire safety and other safety equipment is shown as at present. This may be varied from time to time with agreement with the fire officer or after a fire risk assessment.

COMPARTMENT WALL & DOOR FIRE RATING
60MIN. FIRE RATED WALL CONSTRUCTION
30MIN. FIRE RATED WALL CONSTRUCTION



ARCHITECTURAL PARTNERSHIP LLP
40 CAMBRIDGE ROAD,
HASTINGS, EAST SUSSEX
TN34 1DT
T: 01424 200222
F: 01424 200333
E: admin@a-and-m.co.uk

Client		BOURNE LEISURE LTD.	
Project		PROPOSED CONVERSION OF FORMER MAINTENANCE BUILDING TO RETAIL & SPORTS FACILITIES CRAIG TARA HOLIDAY PARK DUNURE ROAD, AYR, KA7 4LB	
Drawing Name		PROPOSED SHOP & COFFEE SHOP LICENSE PLAN	
Status		LICENSE	
Scale	1:100 @ A1	Date	Sept. 2011
Drawn By	..	Checked By	..
Computer File Name		3239-345 Proposed License Shop Plan	
Drawing No	3239-345	Revision	B