



EXISTING SITE PLAN 1:200

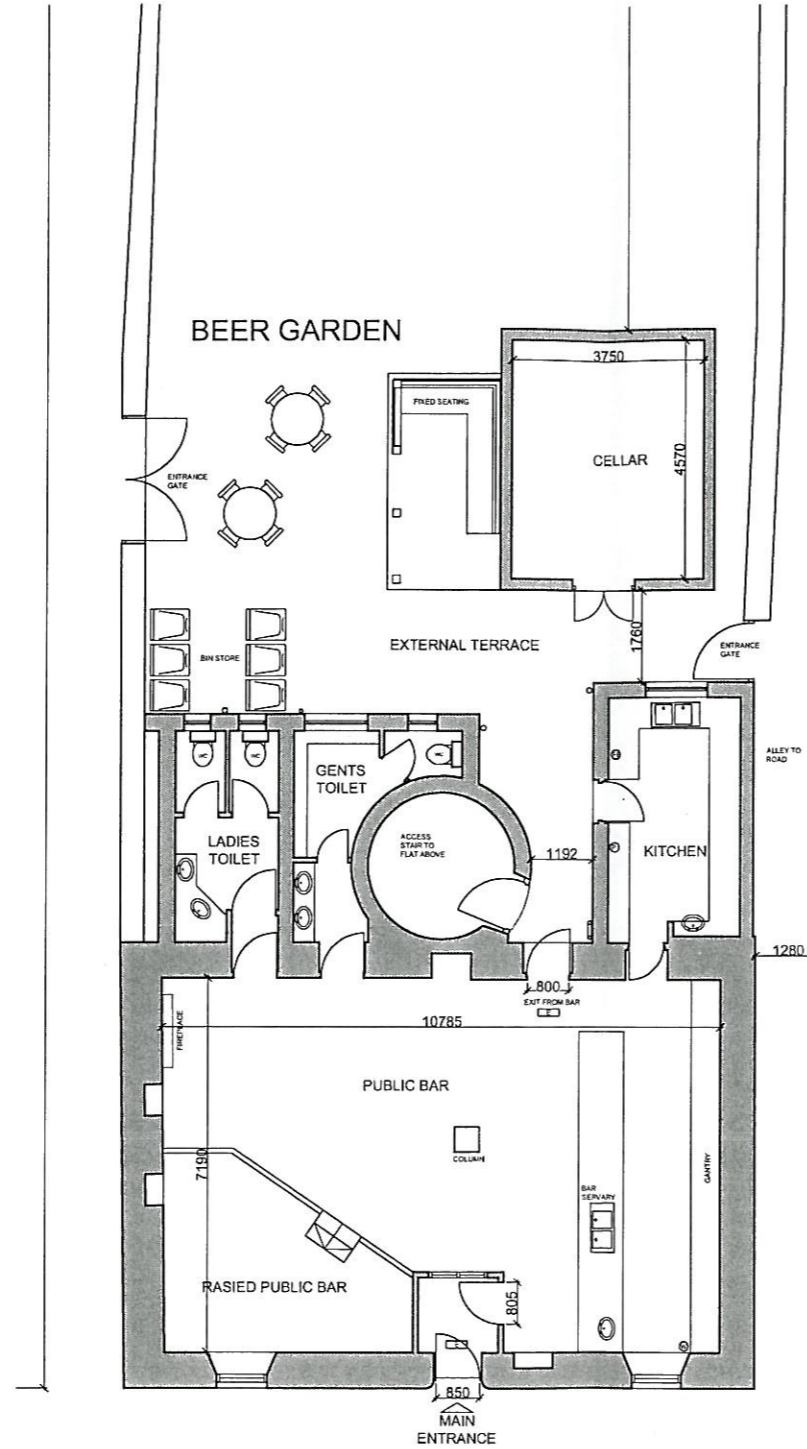

EXISTING PLAN 1:100

LEGEND

- ☒ BREAK GLASS UNIT
- ⚡ ALARM SOUNDER
- ⊙ SMOKE / HEAT DETECTOR
- ⊕ CEILING MOUNTED EMERGENCY LIGHTING
- ⊞ WALL MOUNTED EMERGENCY LIGHTING
- ⊙ FIRE EXTINGUISHER
- ⊙ FIRE EXTINGUISHER
- ⊙ FIRE EXTINGUISHER
- ⊙ FIRE BLANKET

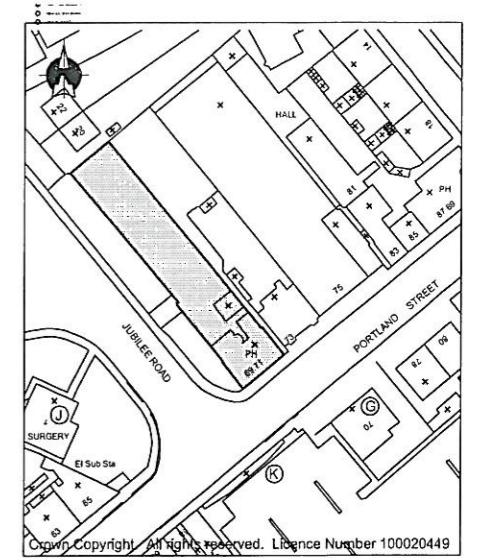

LOCATION PLAN 1:1250

ACTIVITY	PUBLIC BAR	LOUNGE BAR	RESTAURANT	EXTERNAL TERRACE	SHUG BAR	GAMES ROOM	BEDROOMS
ACCOMMODATION							
CONFERENCE							
RESTAURANT							
BAR MEALS	✓						
RECEPTIONS	✓						
CLUB MEETINGS	✓						
RECORDED MUSIC	✓						
LIVE PERFORMANCES	✓						
DANCE FACILITIES							
THEATRE / FILMS							
GAMING	✓						
INDOOR SPORTS	✓						
TELEVIEWED SPORTS	✓						
OUTDOOR DRINKING				✓			
ADULT ENTERTAINMENT							
CHILDREN / YOUNG PERSONS	✓						

DO NOT SCALE. COPYRIGHT RESERVED ©

Rev	Date	Description	By
D	23.03.11	EXTENT OF BEER GARDEN AMENDED	MDS
C	08.09.10	EXTENT OF BEER GARDEN ADDED	MDS
B	16.07.10	SITE PLAN ADDED	MDS
A	11.02.08	MATRIX ADDED	MDS

Client : BELHAVEN PUBS DIVISION
 ATRIUM HOUSE, 6 BACK WALK
 STIRLING, FK8 2QA

Project : LICENSING PLAN
 DAN MCKAYS
 TROON

Title : EXISTING PLAN

Dwg No : LIC - 01 Revision : D

Job No : 07/098 Scale : 1/100

Drawn : A.J.B Date : OCT 07

Checked: Date :

OCCUPANT CAPACITY

@ 0.5 PERSONS PER SQ.M = 130 PERSONS