


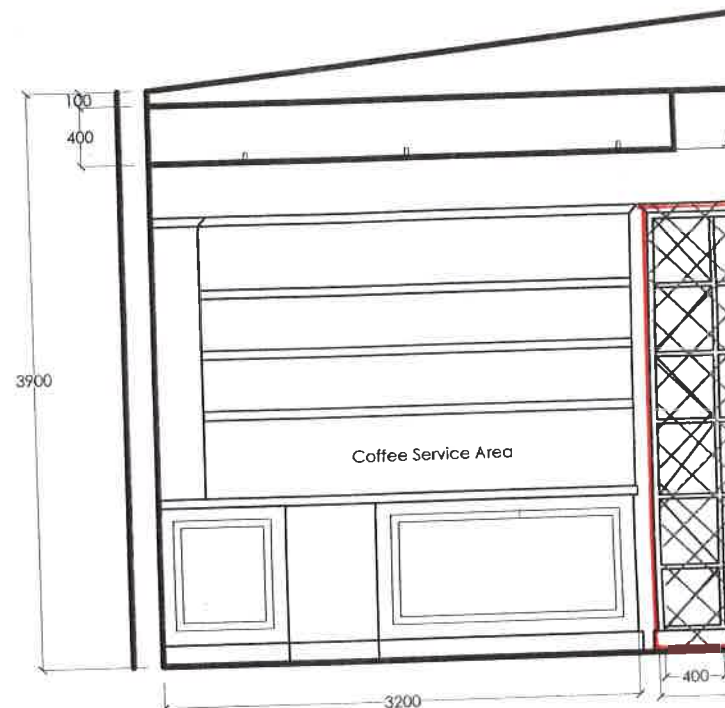


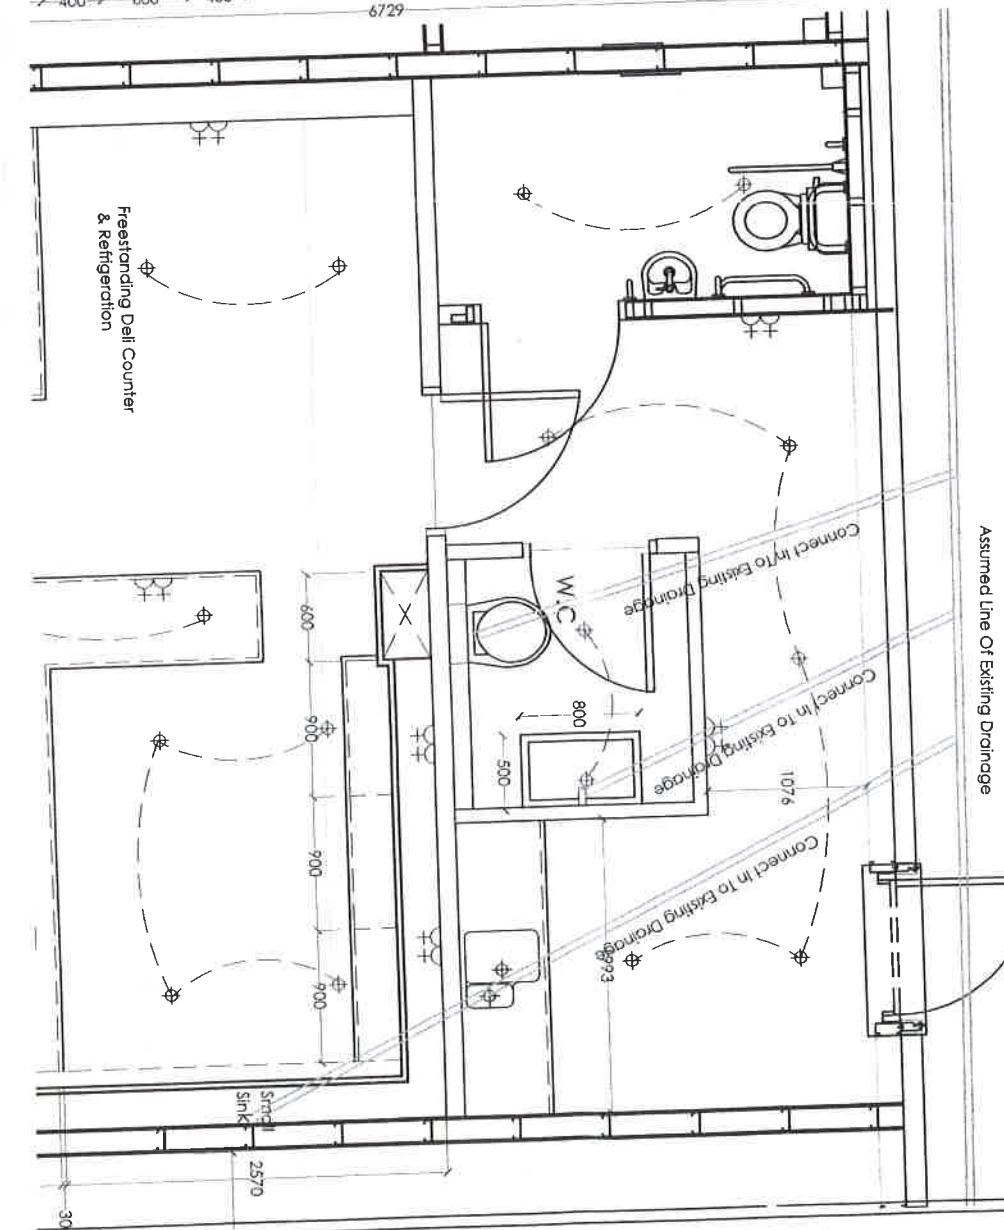

Section A

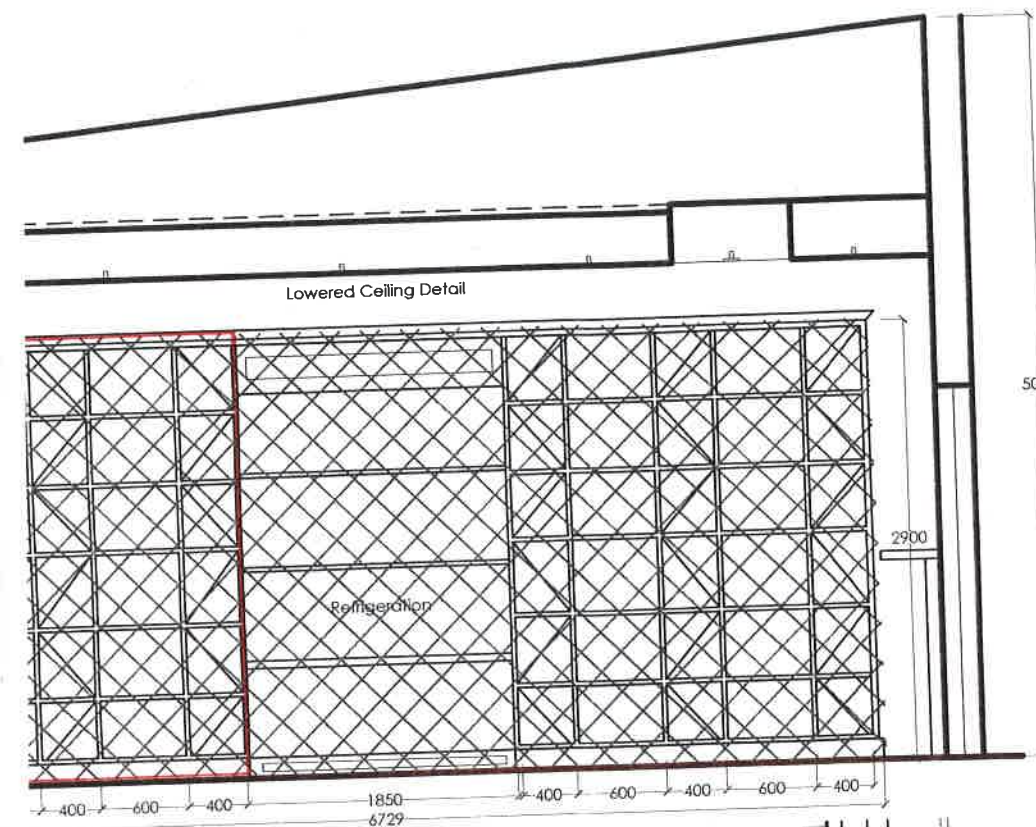

Floor Plan

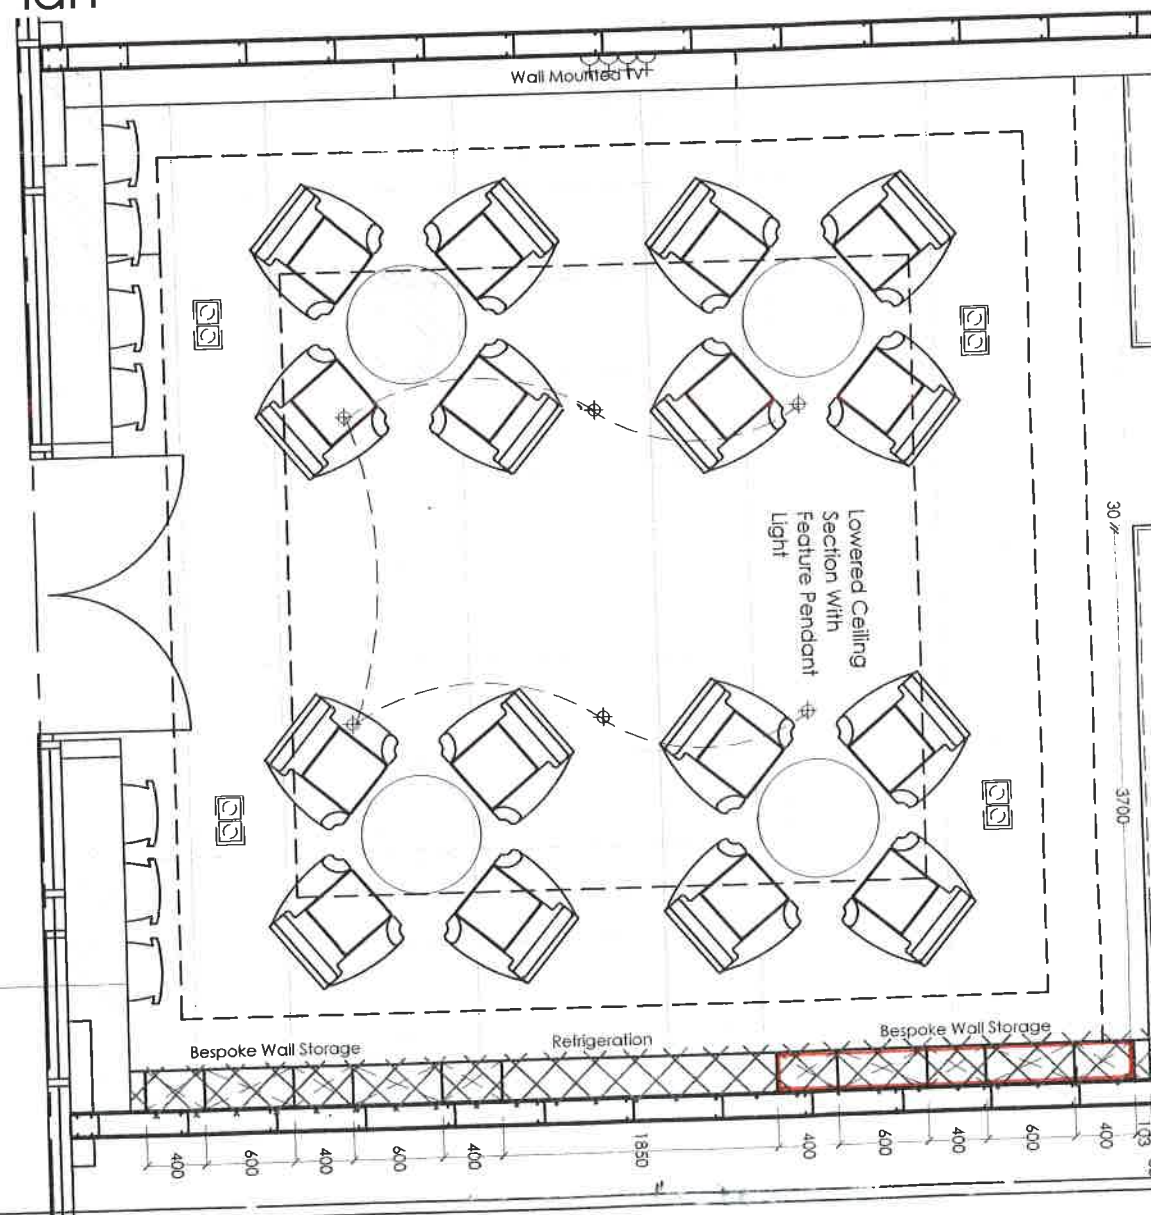

Design Studio

INTERIOR ARCHITECTURE



Denotes Area For Licensing

Client:

Gilardi & Sons LTD
Unit 2
49 Maybole Road
Ayr
KA7 4SF

DWG Description:
Proposed Plan
Landlord Information
DWG No:
PD/EP/00182/1

Drawn By: EP

Date: November 2012

Scale: 1:50 @ A2

Notes:

PLANNING CERTIFICATE
UNDER SECTION 50 OF
LICENSING (SCOTLAND) ACT 2005

06 FEB 2013

REF: 12/014-18/APP/SEC 50

Design Studio

INTERIOR ARCHITECTURE

Cathcart House 20 Cathcart St Ayr KA7 1BJ
Tel: 01292 618277 Fax 01292 618281

Please Do not Scale From These Drawings They are only Meant as a
Representation
All Sizes Have to be confirmed on Site