


FUNCTION SUITE AREA : 195m²

DINING ROOM AREA : 38m²

PUBLIC BAR AREA : 116m²

BEER GARDEN AREA : 20m²

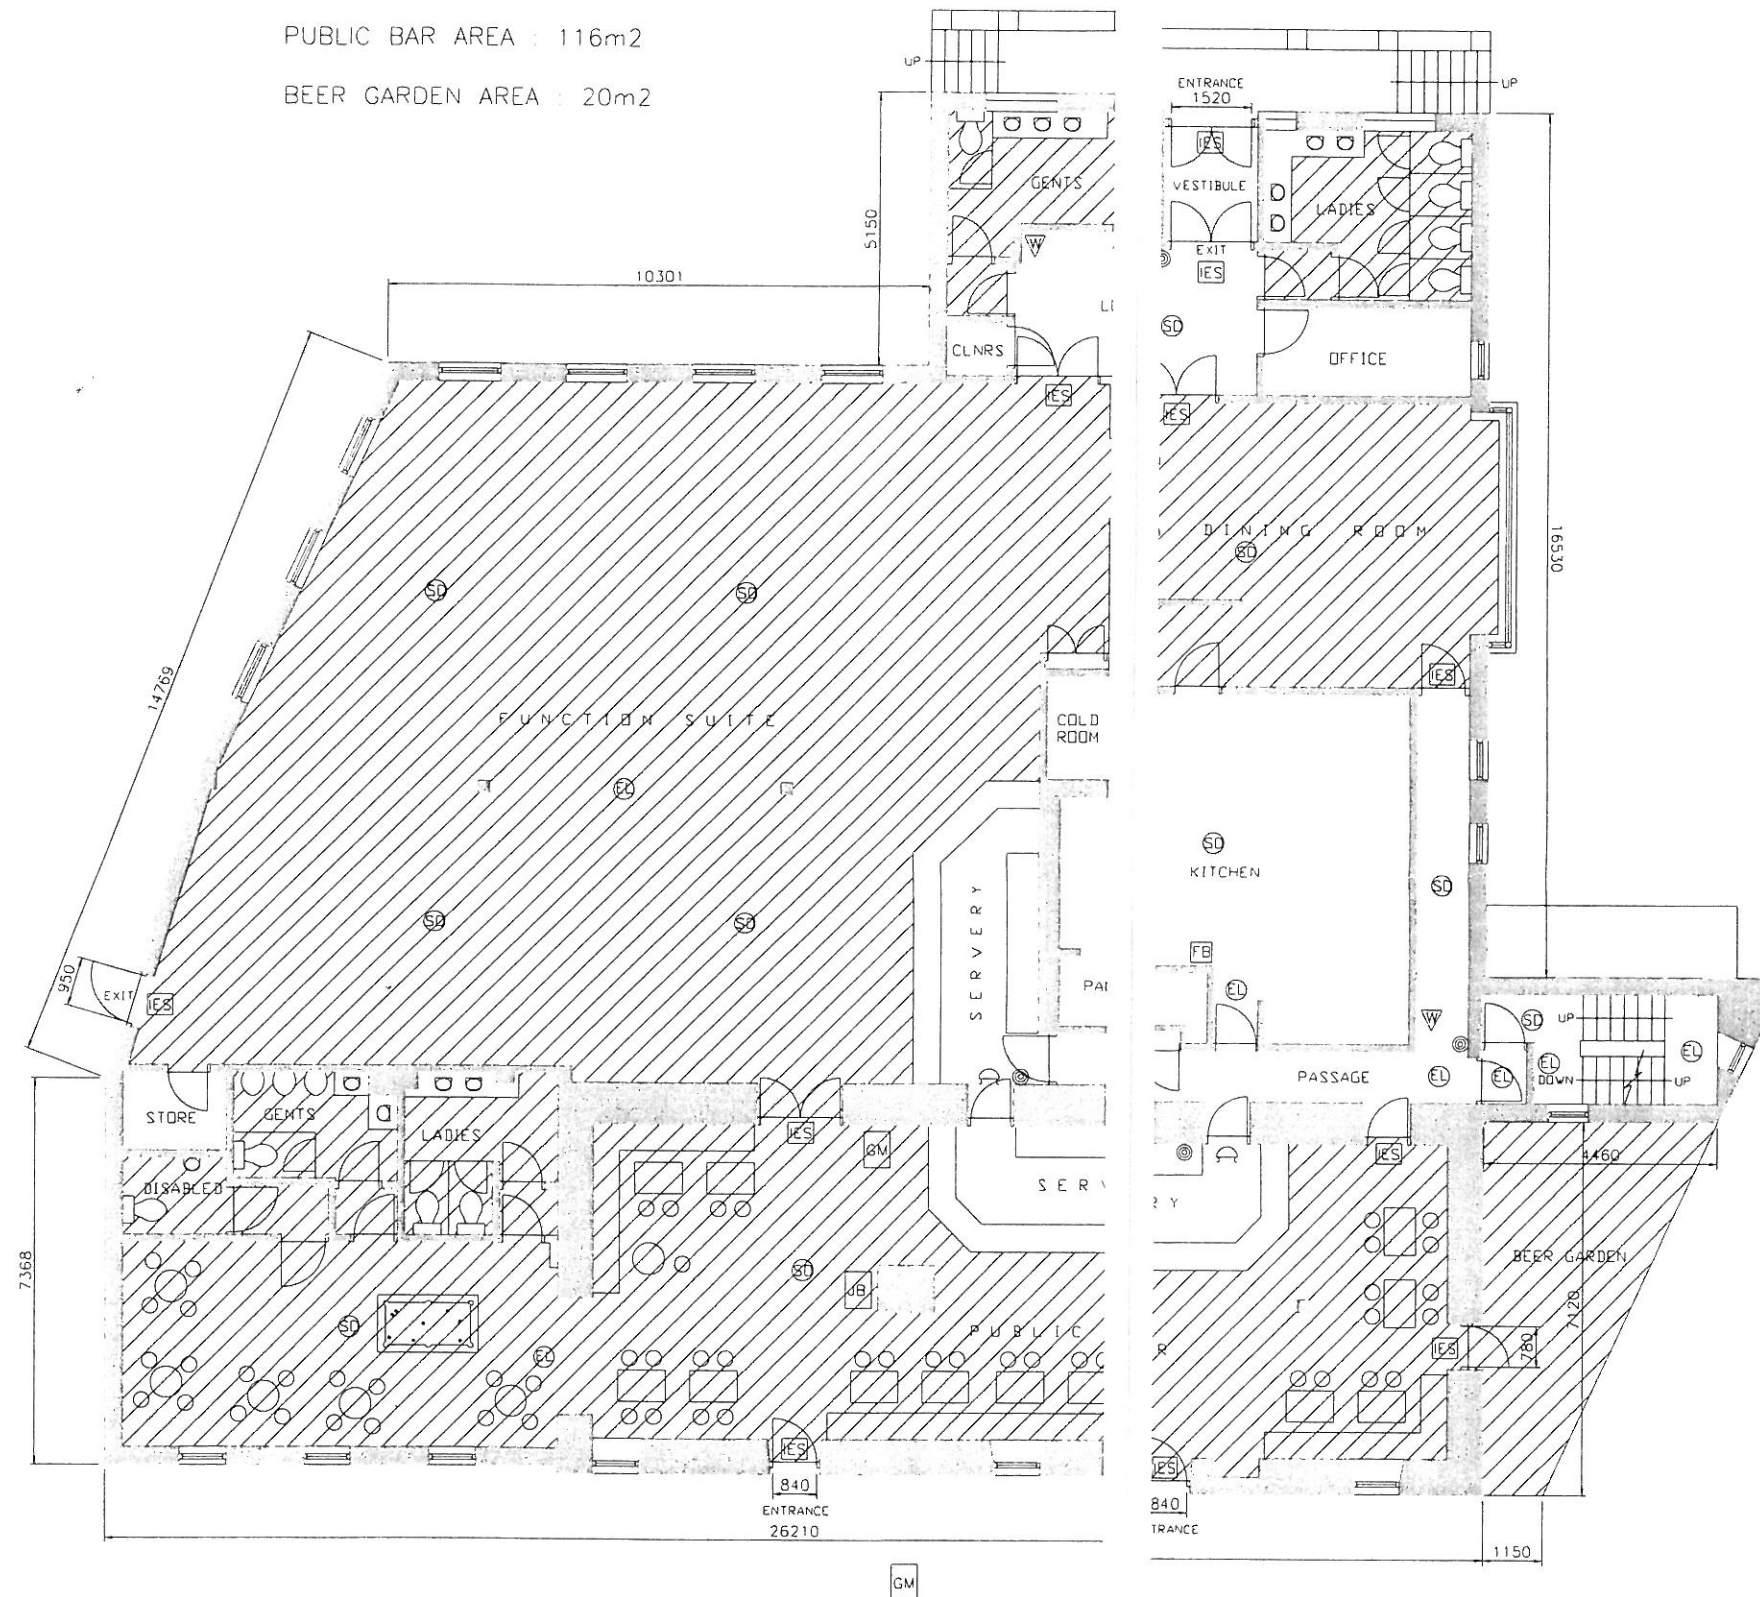

GROUND FLOOR PLAN 1/100

LEGEND

GENERAL FIRE ACTION NOTICE	N1
STAFF FIRE ACTION	N2
KEEP LOCKED SHUT NOTICE	N3
EMERGENCY LIGHTING	EL
SMOKE DETECTOR	SD
HEAT DETECTOR	HD
DRY POWDER EXTINGUISHER	DP
FOAM EXTINGUISHER	F
WATER EXTINGUISHER	W
FIRE BLANKET	FB
FIRE ALARM CALL POINT	CP
FIRE ALARM SOUNDER	SA
ILLUMINATE EXIT SIGN	IES
CARBON DIOXIDE EXTINGUISHER	CD
CHILDRENS AREA	
GAMING MACHINE	GM

PROJECT
CROSSHILL ARMS
2 DALHOWAN ST, CROSSHILL

TITLE
EXISTING FLOOR PLANS

J. REID & SON
ARCHITECTURAL SERVICES

197 MAIN ST
PRESTWICK
KA9 1LH
Tel.: 01292 470331

SCALE 1:100			
DATE 04/03/08	JOB NO.	DRG NO.	REV
Drawn by JAMIE REID	Passed by	Issued for	