

ROSS MCKAY ARCHITECT
 Incorporating Hugh White Chartered Architect


17 Cargill Road Maybole KA19 8AF
 tel 01655 882188 fax 01655 882260

Mr and Ms R Stones

Harbourhead Restaurant
 57 Knockcushan Street
 Girvan
 KA26 9AG


18 January 2008

0801:01

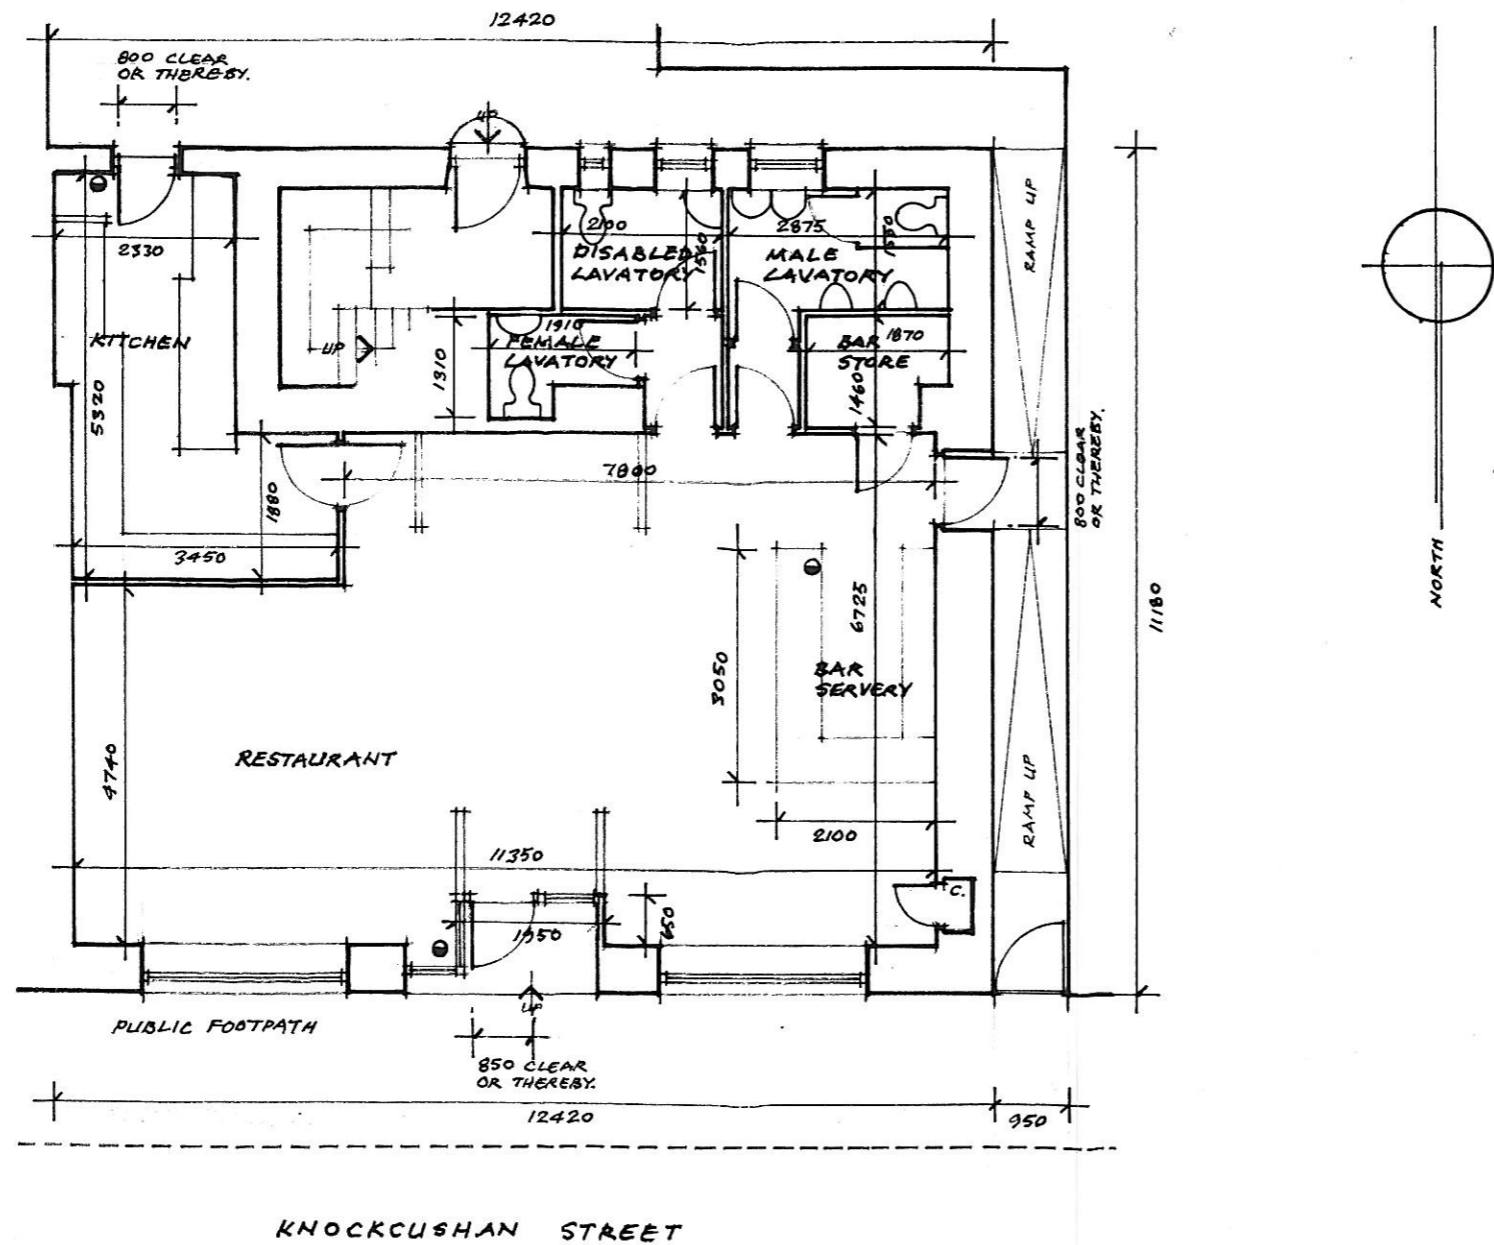

GROUND FLOOR PLAN.

SCALE 1:100

 

● INDICATES POSITION OF FIRE FIGHTING EQUIPMENT.