


CASSILLIS ROAD

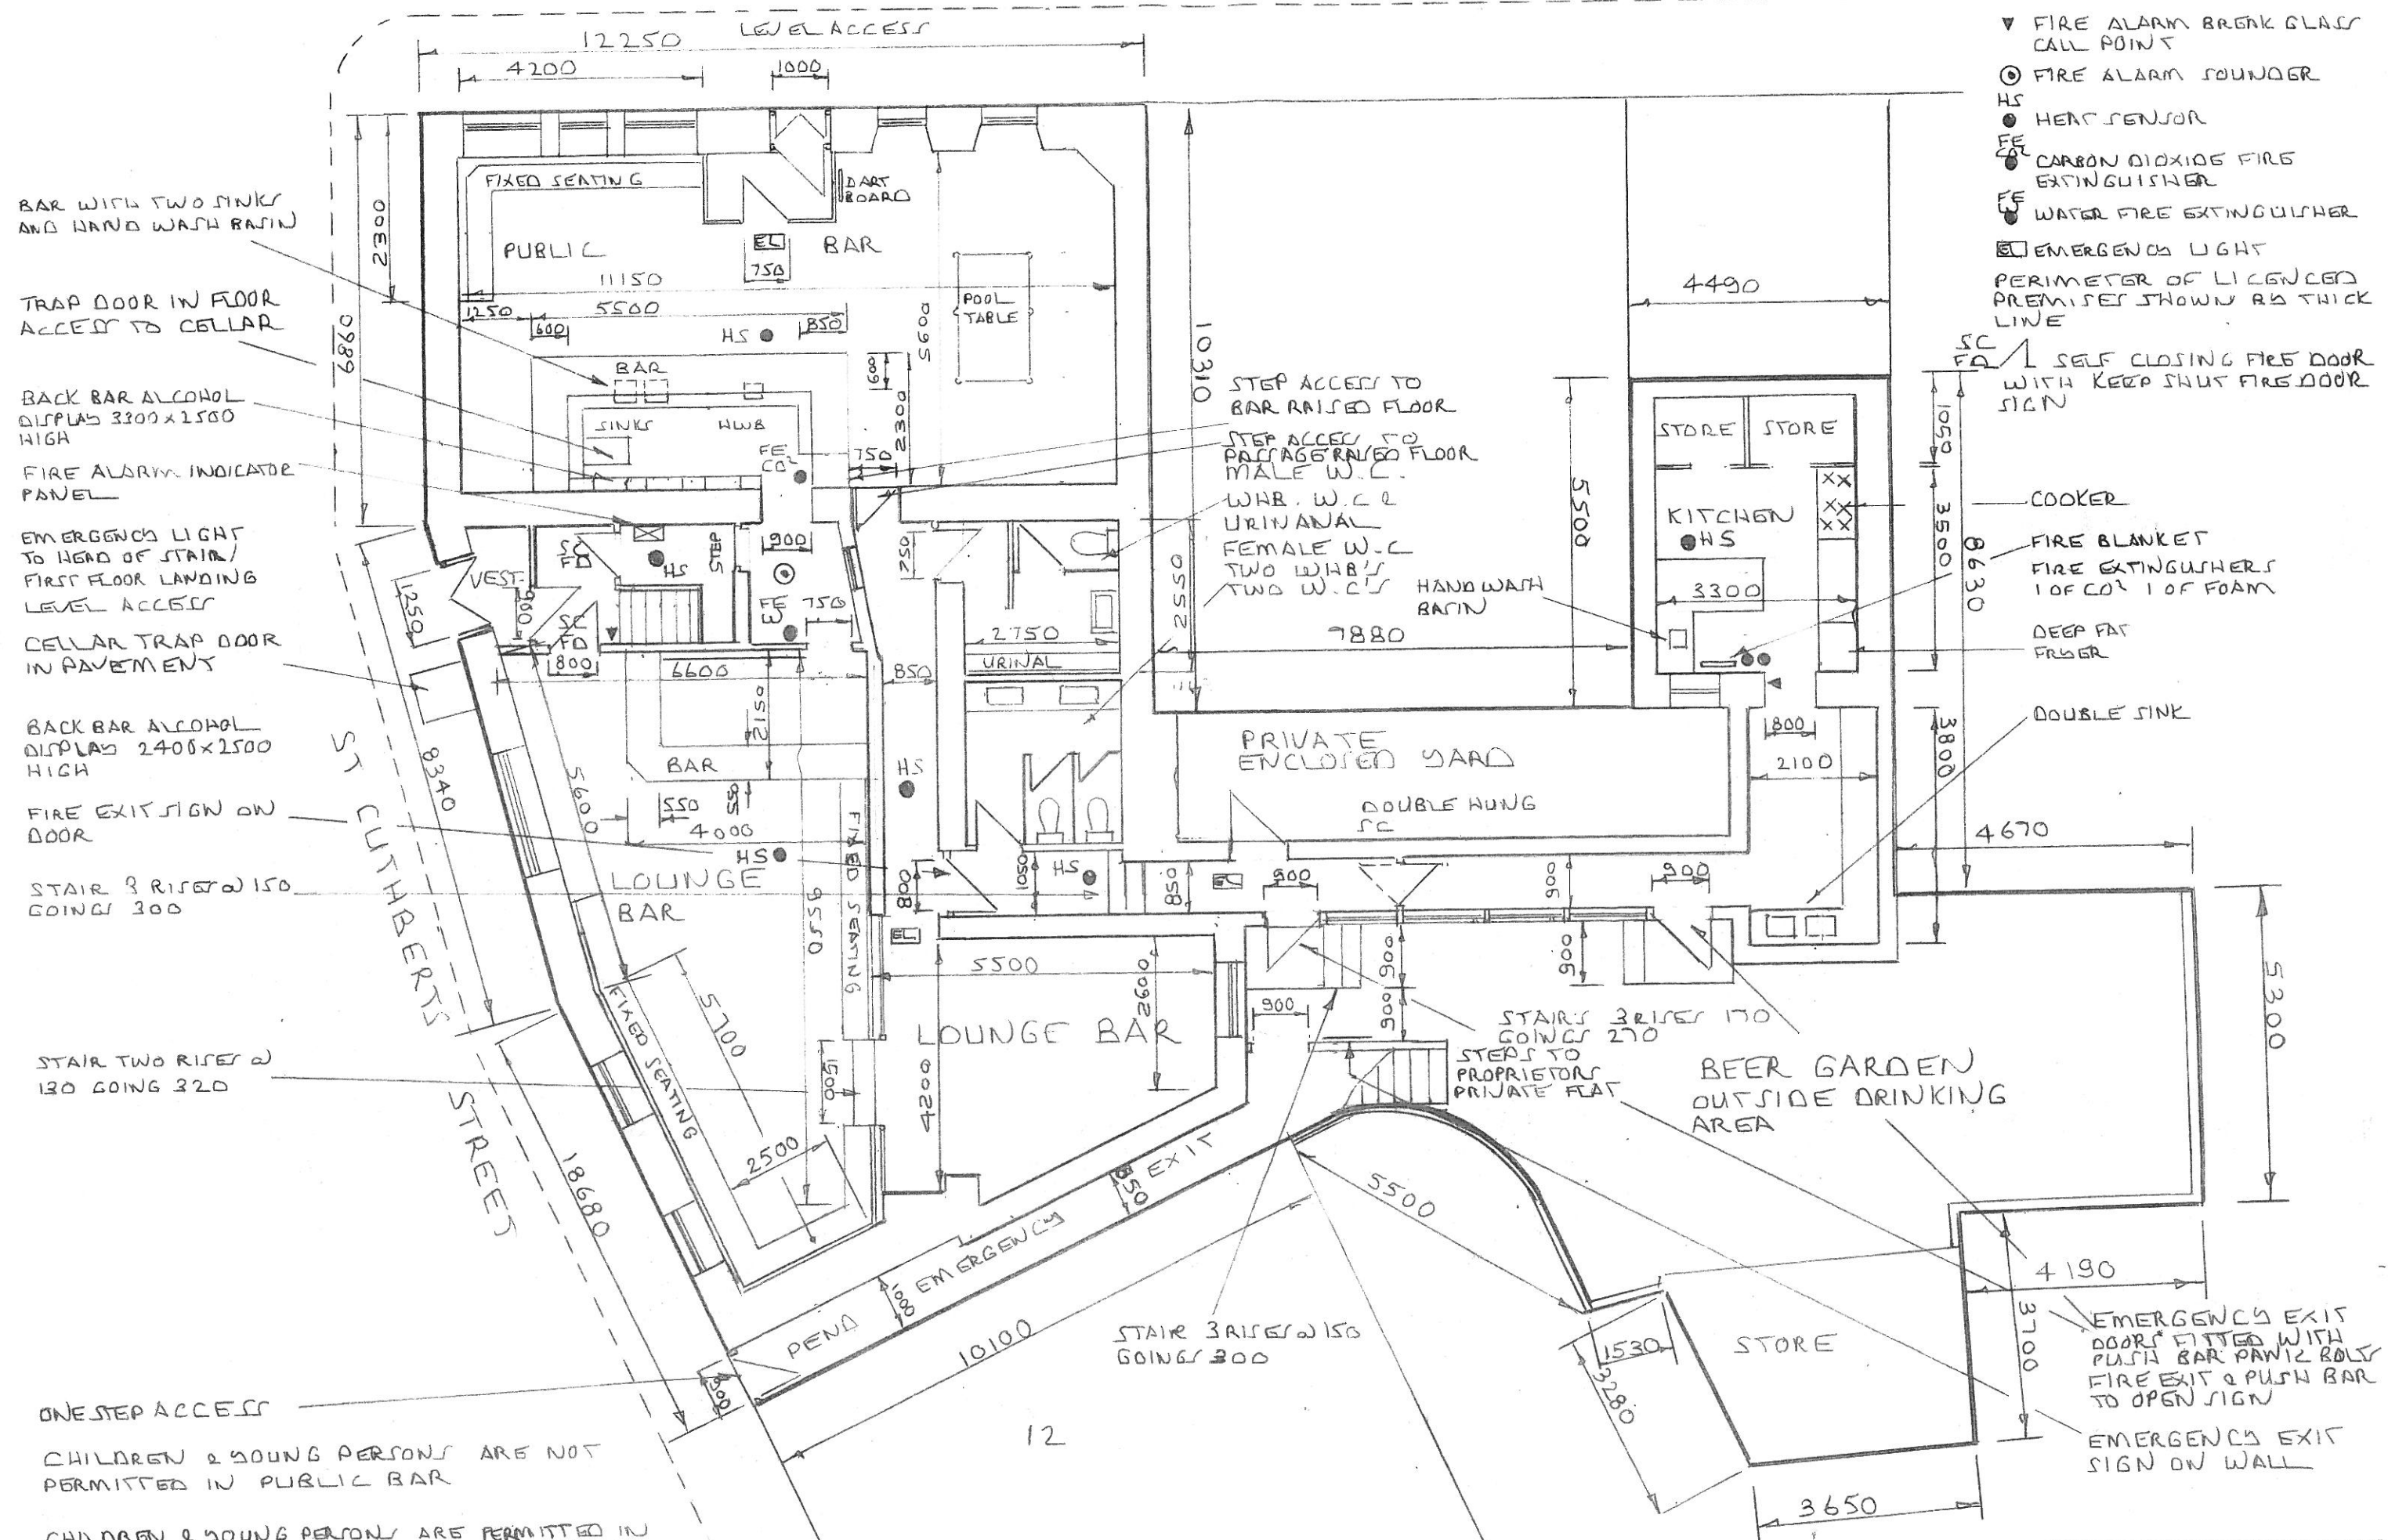

- ▽ FIRE ALARM BREAK GLASS CALL POINT
- ⊙ FIRE ALARM SOUNDER
- HS HEAT SENSOR
- FE CO2 CARBON DIOXIDE FIRE EXTINGUISHER
- WF WATER FIRE EXTINGUISHER
- EL EMERGENCY LIGHT
- PERIMETER OF LICENSED PREMISES SHOWN AS THICK LINE
- SC FD SELF CLOSING FIRE DOOR WITH KEEP SHUT FIRE DOOR SIGN

BAR WITH TWO SINKS AND HAND WASH BASIN

TRAP DOOR IN FLOOR ACCESS TO CELLAR

BACK BAR ALCOHOL DISPLAY 3300x1500 HIGH

FIRE ALARM INDICATOR PANEL

EMERGENCY LIGHT TO HEAD OF STAIR / FIRST FLOOR LANDING LEVEL ACCESS

CELLAR TRAP DOOR IN PAVEMENT

BACK BAR ALCOHOL DISPLAY 2400x1500 HIGH

FIRE EXIT SIGN ON DOOR

STAIR 3 RISER @ 150 GOING 300

STAIR TWO RISER @ 130 GOING 220

ONE STEP ACCESS

CHILDREN & YOUNG PERSONS ARE NOT PERMITTED IN PUBLIC BAR


CHILDREN & YOUNG PERSONS ARE PERMITTED IN LOUNGE BAR, BEER GARDEN, MALE & FEMALE TOILETS VIA LOUNGE BAR, VESTIBULE & STAIR TO FIRST FLOOR

GROUND FLOOR PLAN OF CASSILLIS HOTEL, 49 CASSILLIS ROAD MAYBOLE SCALE 1:100 FEBRUARY 2008 SHEET 1 OF 4

ALL DOORS ON TO FIRST FLOOR HALL & LANDING SELF CLOSING FIRE DOOR WITH FIRE DOOR KEEP SHUT SIGN

STAIR TO SECOND FLOOR


STAIR TO FIRST FLOOR
900 CLEAR WIDTH
18 RISER @ 170
17 GOING @ 270

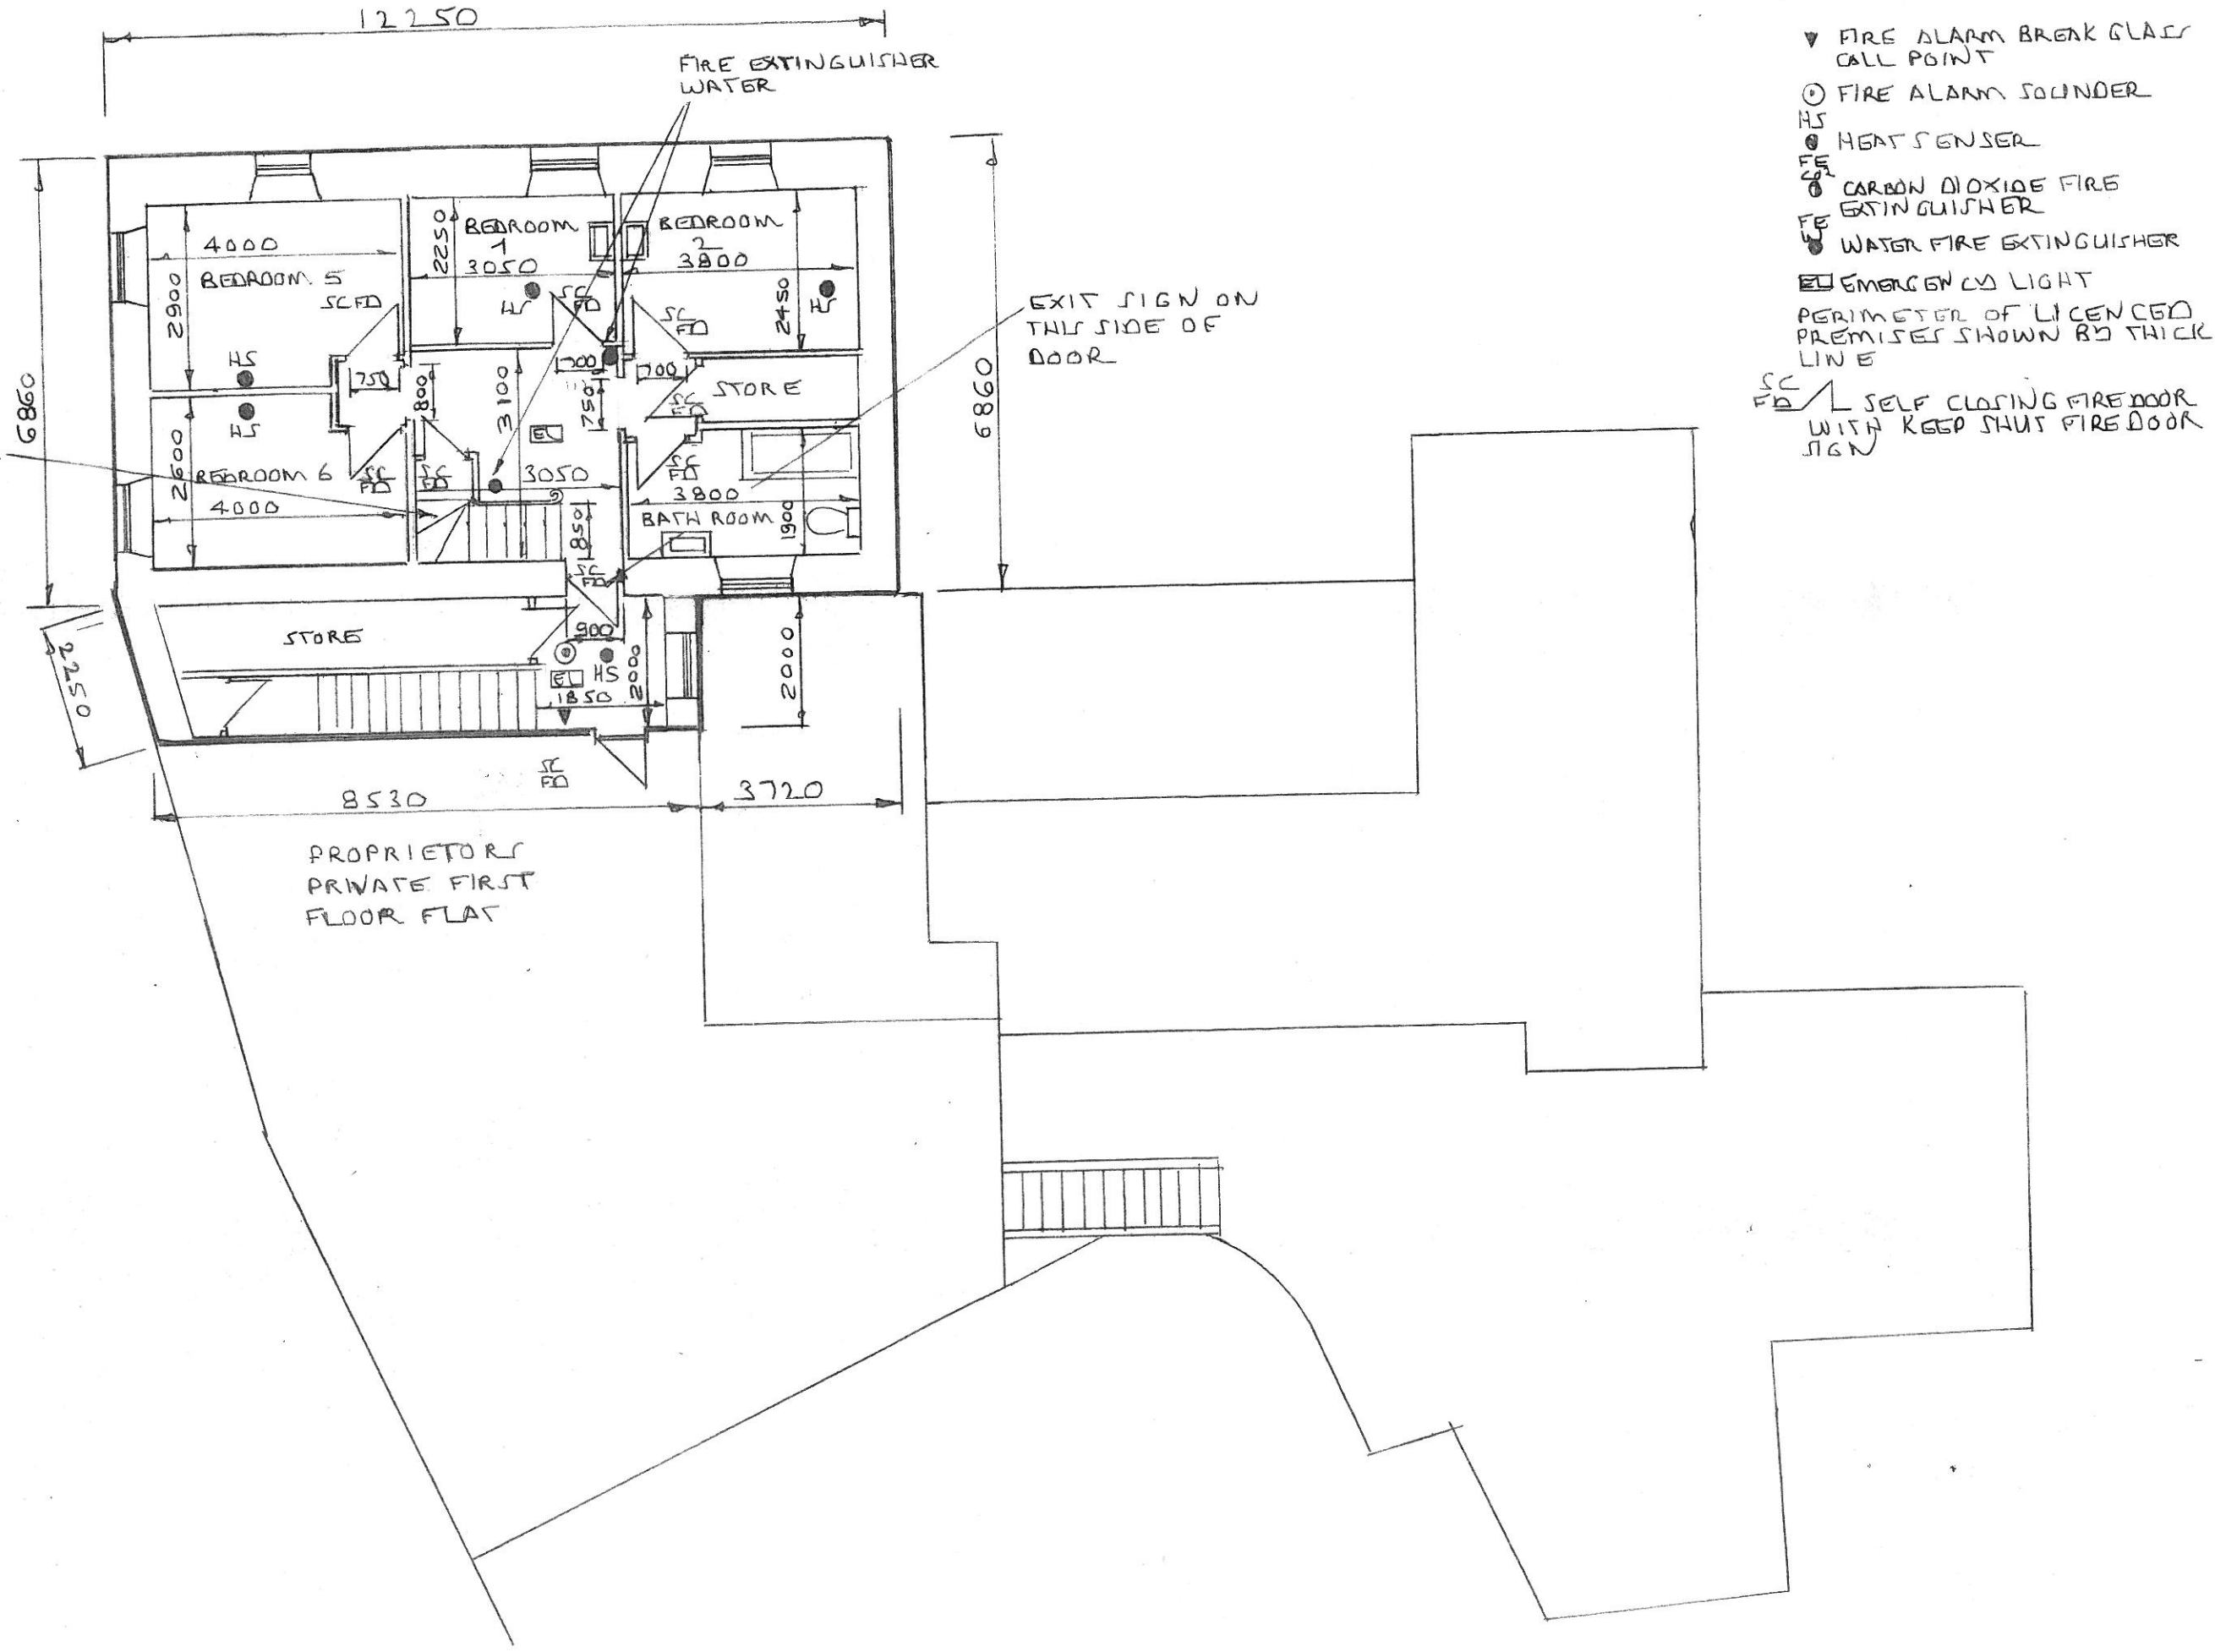


- ▼ FIRE ALARM BREAK GLASS CALL POINT
- FIRE ALARM SOUNDING
- HS HEAT SENSE
- CD CARBON DIOXIDE FIRE EXTINGUISHER
- WF WATER FIRE EXTINGUISHER
- EL EMERGENCY LIGHT
- PERIMETER OF LICENCED PREMISES SHOWN BY THICK LINE
- SC FD SELF CLOSING FIRE DOOR WITH KEEP SHUT FIRE DOOR SIGN

CHILDREN & SLOW PERSONS ARE PERMITTED IN GROUND FLOOR VESTIBULE, STAIR TO FIRST & SECOND FLOOR FIRST & SECOND FLOOR HOTEL BEDROOMS

FIRST FLOOR PLAN OF CASSILLIS HOTEL
49 CASSILLIS ROAD MAYBOLE
SCALE 1:100 FEBRUARY 2008 SHEET 2 OF 4

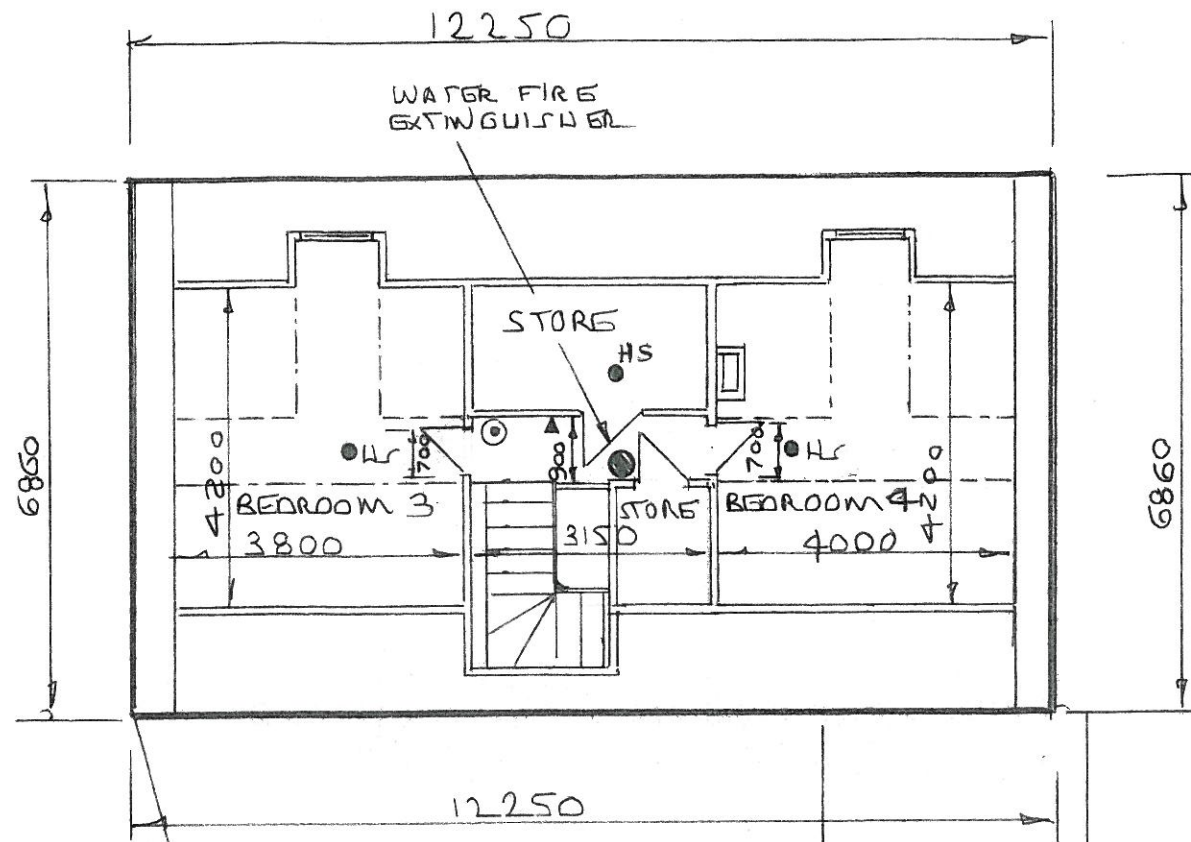

- ▽ FIRE ALARM BREAK GLASS CALL POINT
- ⊙ FIRE ALARM SOUNDER
- HS HEAT SENSER
- CFR CARBON DIOXIDE FIRE EXTINGUISHER
- FE WATER FIRE EXTINGUISHER
- EL EMERGENCY LIGHT
- PERIMETER OF LICENCED PREMISES SHOWN BY THICK LINE
- SC / FD SELF CLOSING FIRE DOOR WITH KEEP SHUT FIRE DOOR SIGN

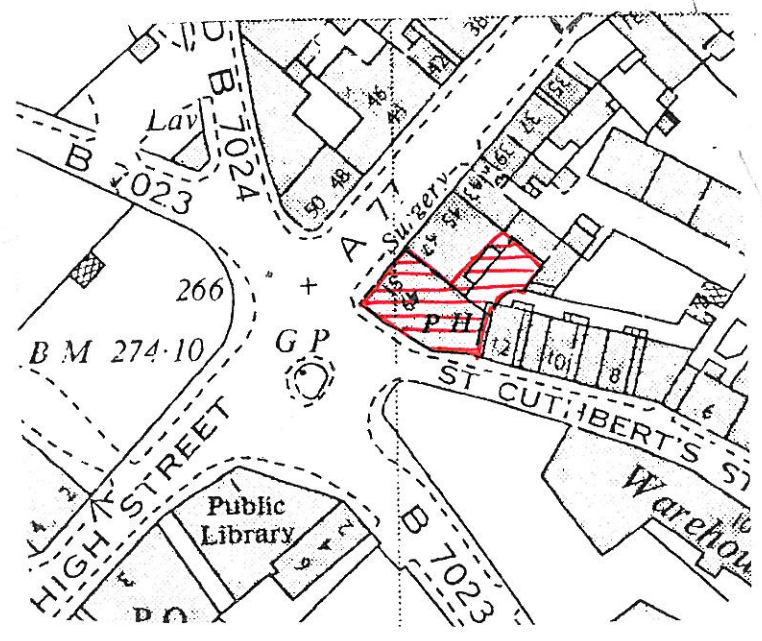

LOCATION PLAN 1:1250

CHILDREN & SOLING PERSONS ARE PERMITTED IN SECOND FLOOR HOTEL BEDROOMS AND STAIR ACCESS FROM ST CUTHBERT'S STREET

SECOND FLOOR PLAN OF CASSILLIS HOTEL
 49 CASSILLIS ROAD MABBOLE
 SCALE 1:100 FEBRUARY 2008 SHEET 3 OF 4