


COMMERCIAL INN

LEGEND


- ☒ BREAK GLASS UNIT
- ⚡ ALARM SOUNDER
- Ⓢ SMOKE DETECTOR
- Ⓜ HEAT DETECTOR
- ⊕ CEILING MOUNTED EMERGENCY LIGHTING
- ⓔ WALL MOUNTED EMERGENCY LIGHTING
- Ⓒ FIRE EXTINGUISHER
- Ⓦ FIRE EXTINGUISHER
- Ⓟ FIRE EXTINGUISHER
- Ⓛ FIRE BLANKET

OCCUPANT CAPACITY


PUBLIC BAR 1 AREA	
@ 0.5 PERSONS PER SQM	45 PERSONS
PUBLIC BAR 2 AREA	
@ 0.5 PERSONS PER SQM	12 PERSONS
DINING AREA	
@ 1 PERSONS PER SQM	26 PERSONS
TOTAL	83 PERSONS

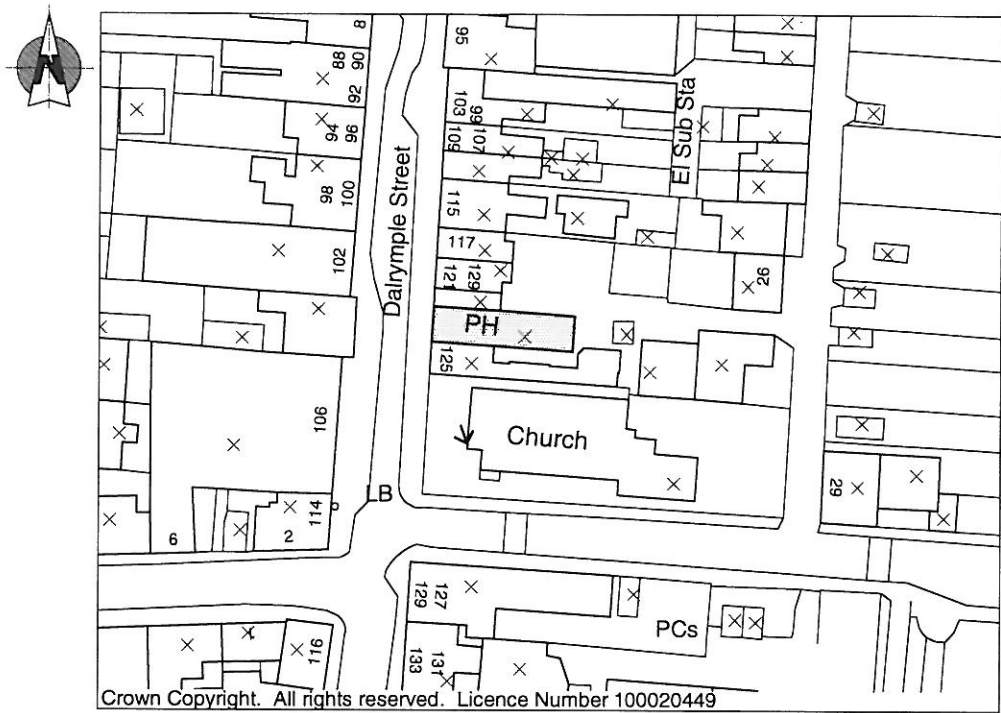

LOCATION PLAN 1:1250

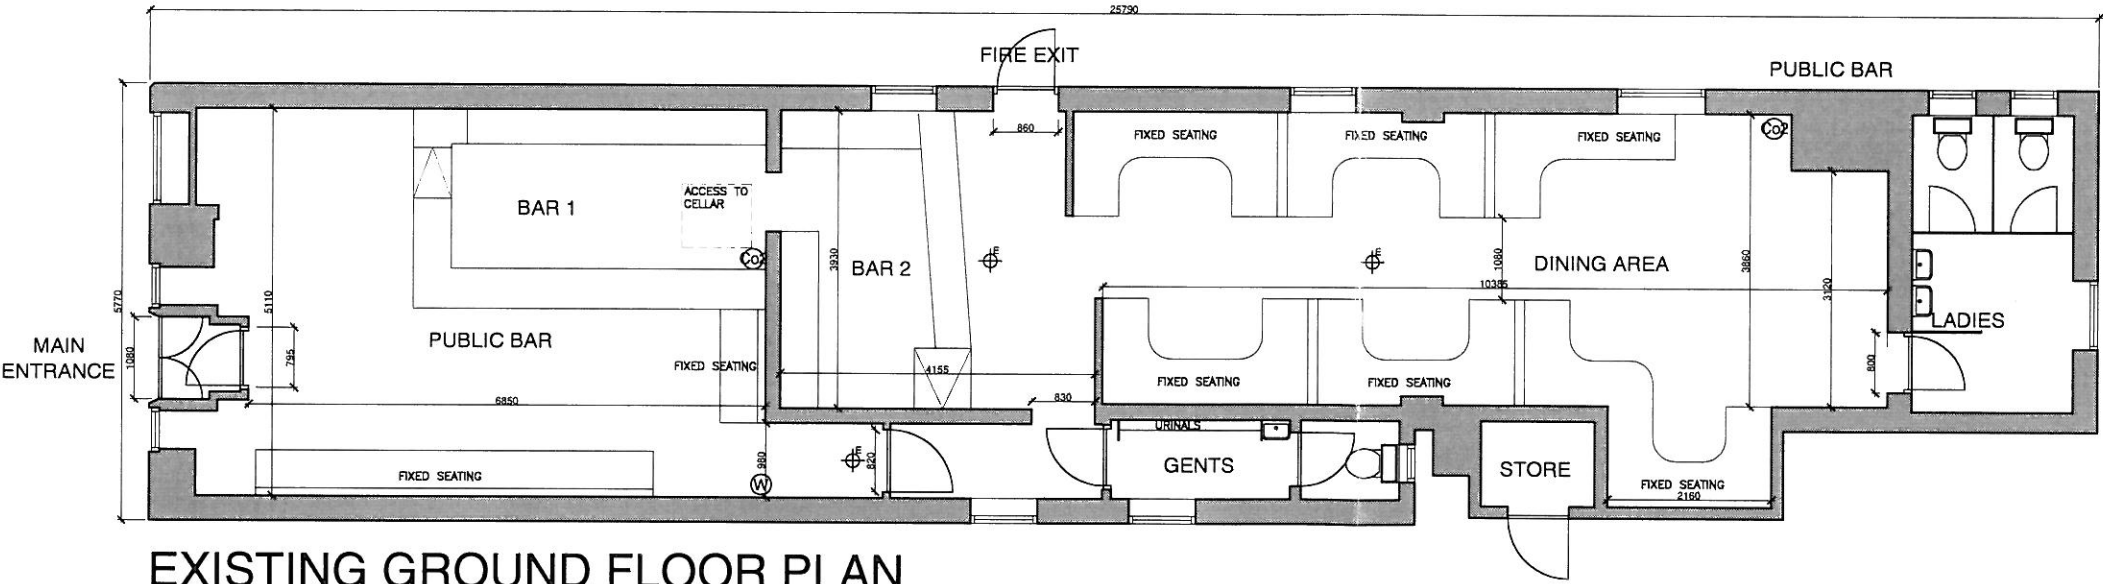

EXISTING GROUND FLOOR PLAN

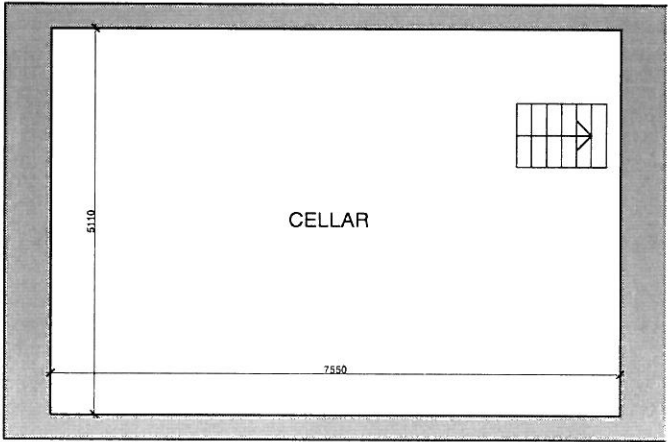

EXISTING CELLAR PLAN

DO NOT SCALE. COPYRIGHT RESERVED ©	
A	7/17/07 YOUR TEXT HERE
Rev	Date Description
Client : ELAINE SIMPSON THISTLE INN WHITLETTS, AYR.	
Project : LICENSING PLAN COMMERCIAL INN GIRVAN	
Title : EXISTING PLAN	
Dwg No : LIC-01	Revision :
Job No : 08/070	Scale : 1:100
Drawn : CB	Date : SEPT 08
Checked :	Date :
Cairnart House 20 Cairnart St Ayr KA7 1BJ	
T: 01792 263371 F: 01792 287541 E: info@mgparchitects.co.uk W: www.mgparchitects.co.uk	
MGP ARCHITECTS	