



Existing Ground Floor Plan - Club House  
Scale 1:100

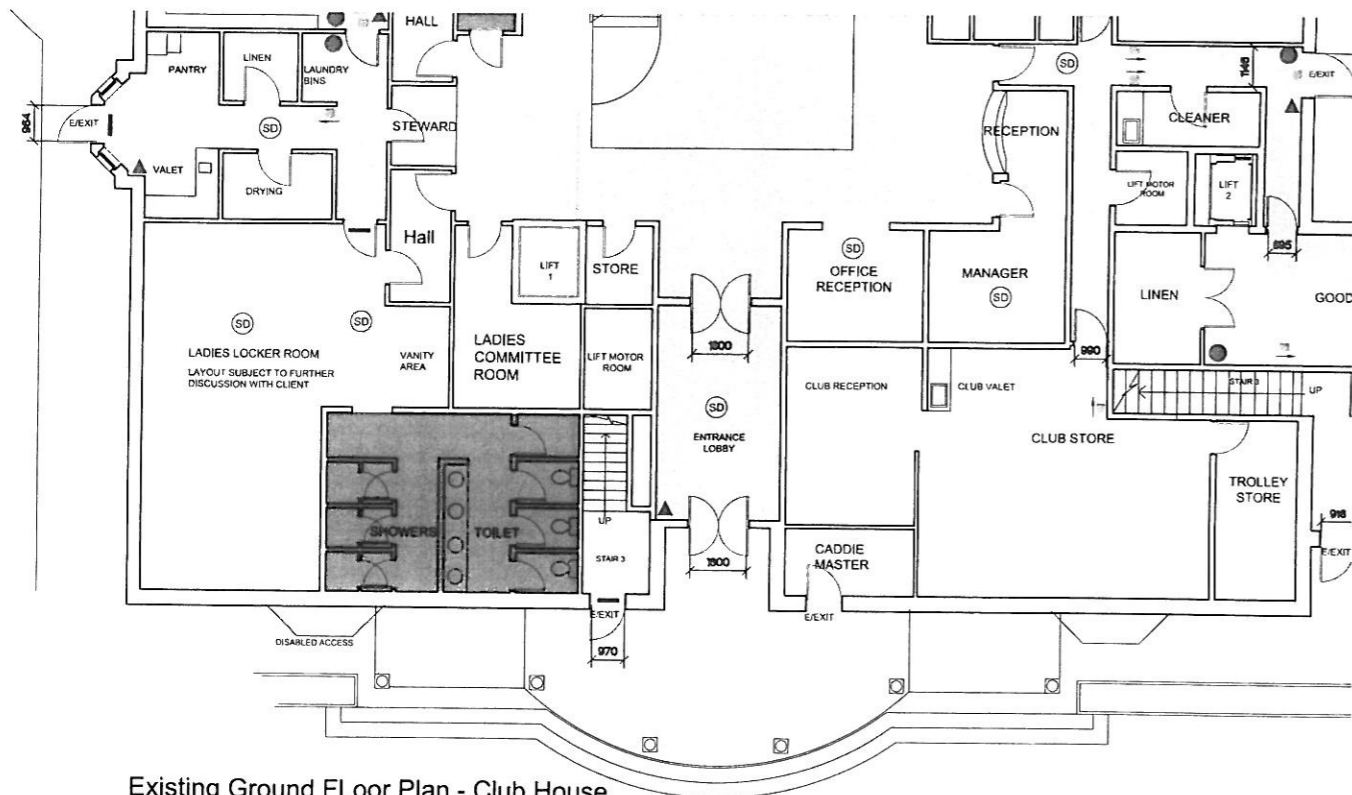


**KEY**

- Fire Extinguisher
- ⊙ SD Smoke / Heat Detector
- ▲ Fire Alarm Sounder
- ▲ Break Glass
- Illuminated Fire Exit Signage
- - - Non-illuminated Fire Exit Signage
- Escape Direction Indication
- \* Fire Blanket
- Escape Routes
- Toilets
- ▨ Stairs / Steps / Lifts
- ▨ Sale / Display of Alcohol
- Outside area where alcohol may be consumed

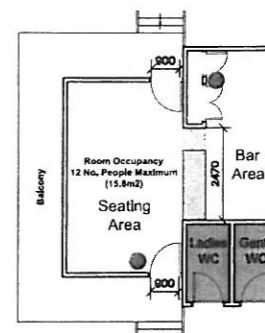

Existing Ground Floor Plan  
Half Way House  
Scale 1:100

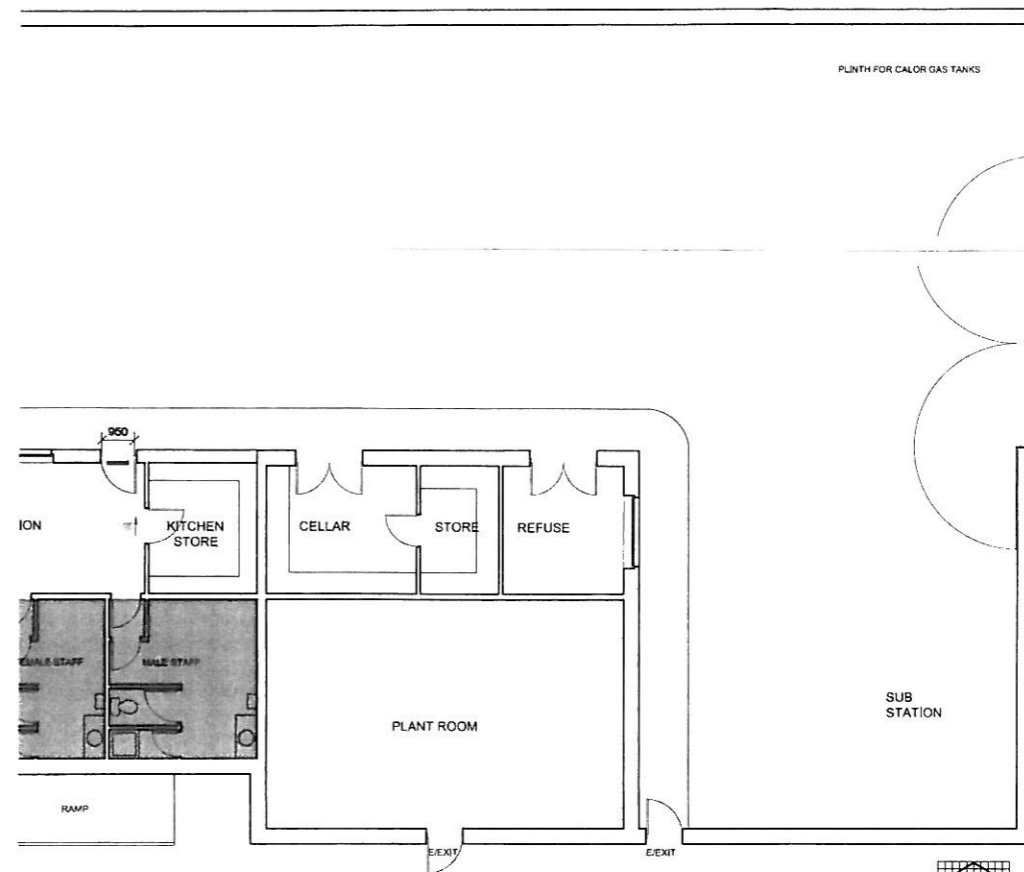

Whittaker & Watt  
379 Antrim Road, Newtownabbey, BT36 8EB Tel (028) 9084 1029  
a r c h i t e c t s

project

client

drg title

drg no

Turnberry Hotel

The Westin Turnberry Resort  
Ground Floor Club House + Half Way House

scale	date	drawn	checked
1:100	09 08	AL	KW

0867-03