

# BURROWFIELDS CAFE BAR, 13 BERESFORD TERRACE, AYR



CHILDRENS AREA




CHILDRENS AREA IS 46m<sup>2</sup>

CHILDRENS AREA IS 1m AWAY FROM BAR AND GAMING MACHINE

DISABLED TOILETS TO BE DESIGNATED AS BABY CHANGING AREA

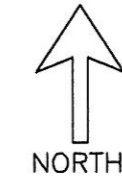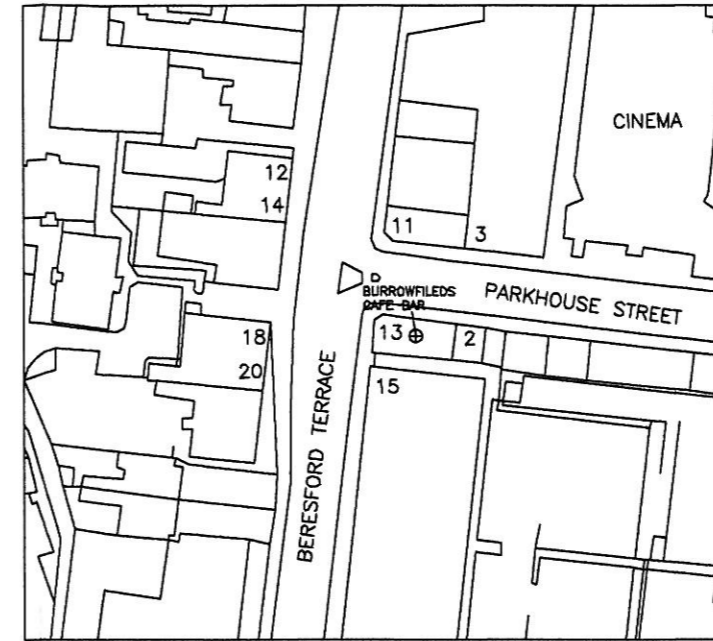

LOCATION PLAN

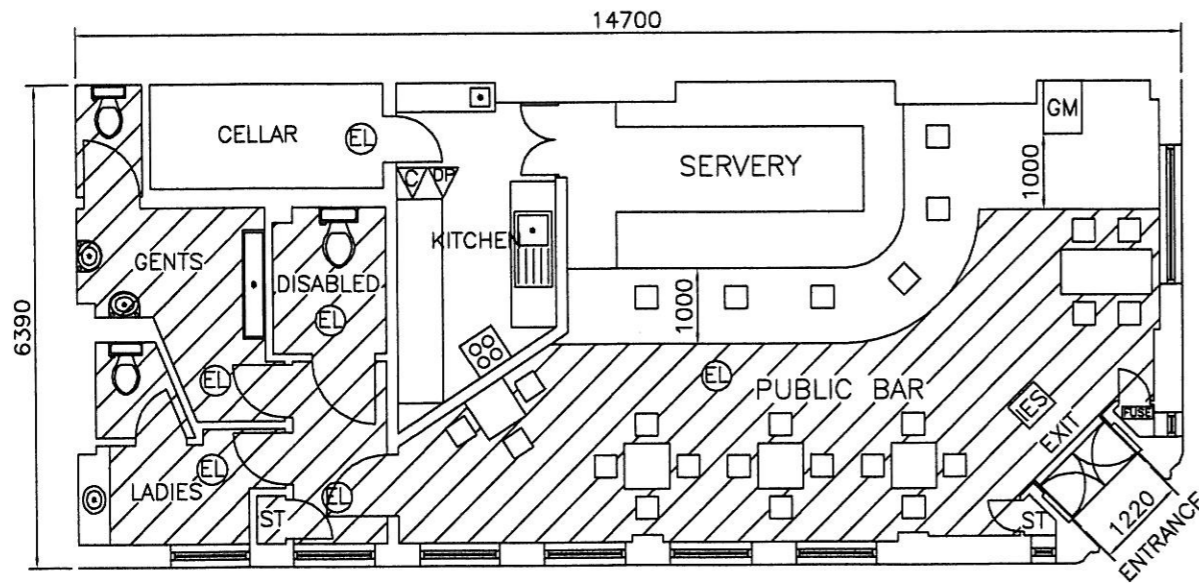

GROUND FLOOR PLAN 1/100

BERESFORD TERRACE

## LEGEND

GENERAL FIRE ACTION NOTICE	N1
STAFF FIRE ACTION	N2
KEEP LOCKED SHUT NOTICE	N3
EMERGENCY LIGHTING	EL
SMOKE DETECTOR	SD
HEAT DETECTOR	HD
DRY POWDER EXTINGUISHER	V
FOAM EXTINGUISHER	V
WATER EXTINGUISHER	V
CARBON DIOXIDE EXTINGUISHER	V
FIRE BLANKET	FB
FIRE ALARM CALL POINT	⊙
FIRE ALARM SOUNDER	⌒
ILLUMINATED EXIT SIGN	IES
GAMING MACHINE	GM

PROJECT  
BURROWFIELDS CAFE BAR  
13 BERESFORD TERRACE, AYR

TITLE  
EXISTING PLANS

**JAMES REID**  
ARCHITECTURAL SERVICES

197 MAIN ST  
PRESTWICK  
KA9 1LH  
Tel.: 01292 470331



SCALE 1:100			
DATE 02/10/08	JOB NO. D017	DRG NO. 01	REV
Drawn by JAMIE REID	Passed by J.R.	Issued for	