

LICENSING (SCOTLAND) ACT 1976


APPROVED PLAN

BUILDING STANDARDS

Ref. No. 11/00016/SEC150

Date 13 JAN 2012

Signed *Robert Scott*

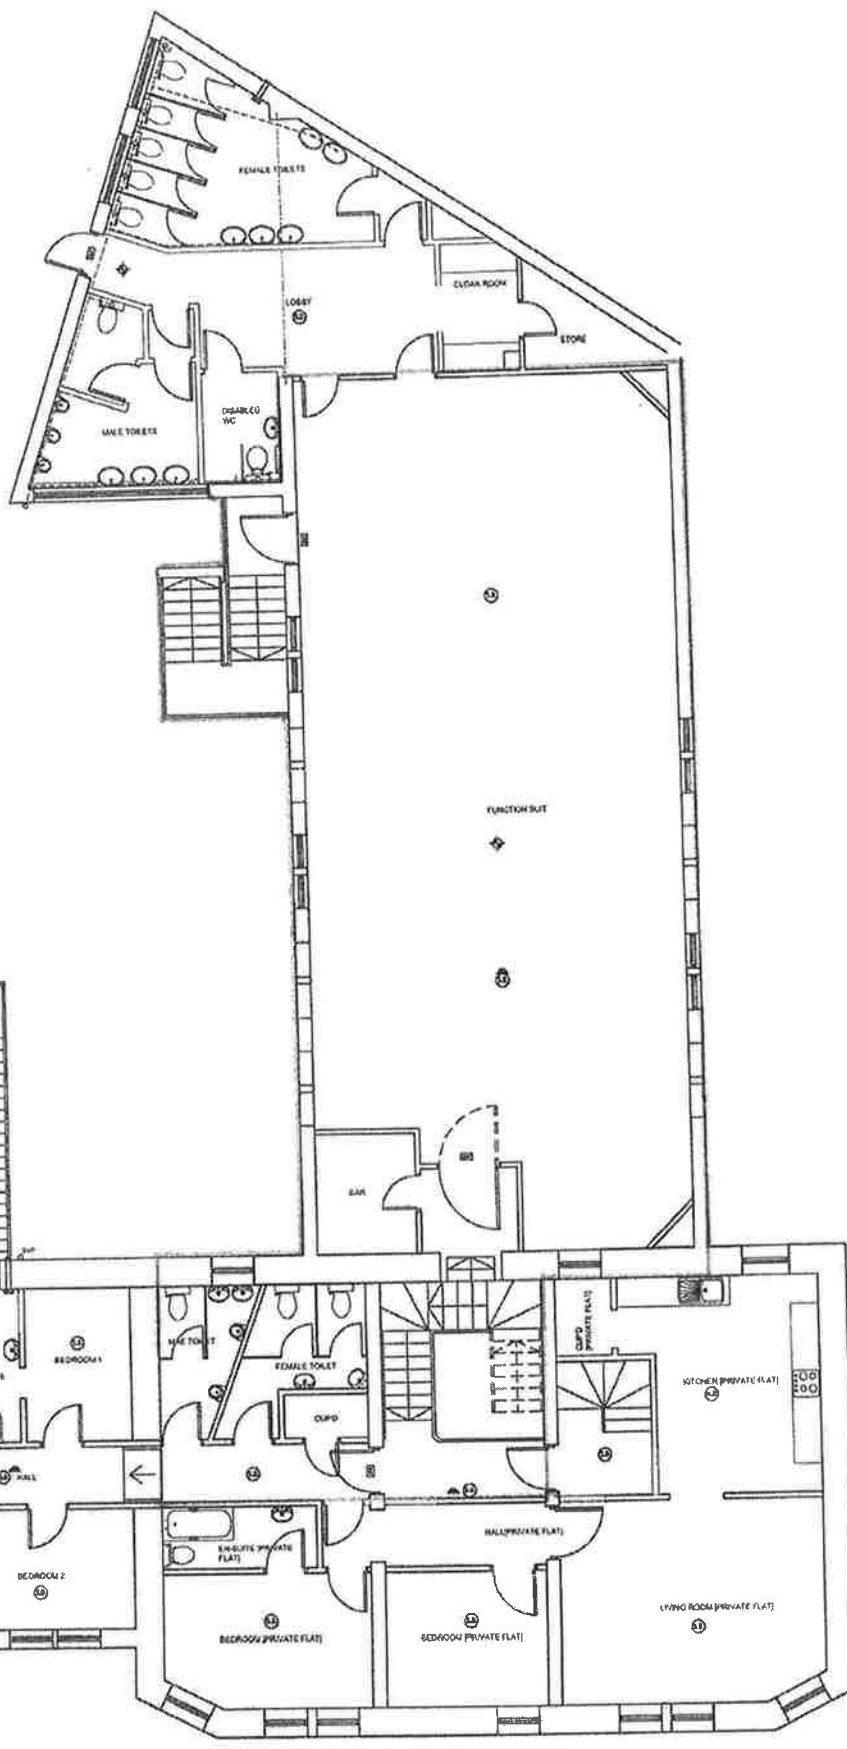

PROPOSED FIRST FLOOR PLAN

BUILDING WARRANT This drawing is for information purposes only. It does not constitute a contract. The design is subject to change without notice. The design is the property of CASA Design. The design is not to be used for any other purpose without the written consent of CASA Design.	This is a true copy of the drawings referred to in the application. CASA sign. <i>[Signature]</i> date 14/11/2011	Project: PROPOSED ALTERATIONS THE HAMILTON ARMS 22 BRIDGE STREET, GLASGOW Client: MR. J. MALLAR	Drawing: GENERAL ARRANGEMENT PLANS PROPOSED FIRST FLOOR PLAN Drawing No: Jlp 89/05 Scale: 1/100 Date: NOV 2011	The Studio 27 Albionway, Kyr KA7 4PT T: 01292 441871 F: 01292 283342 info@casadesign.co.uk www.casadesign.co.uk CASA design architecture
---	---	---	--	---

LICENSING (SCOTLAND) ACT 1976


APPROVED

BUILDING STANDARDS PLAN

Ref. No 11/00016/SECT 50

Date 13 JAN 2012

Signed *R. J. Millar*

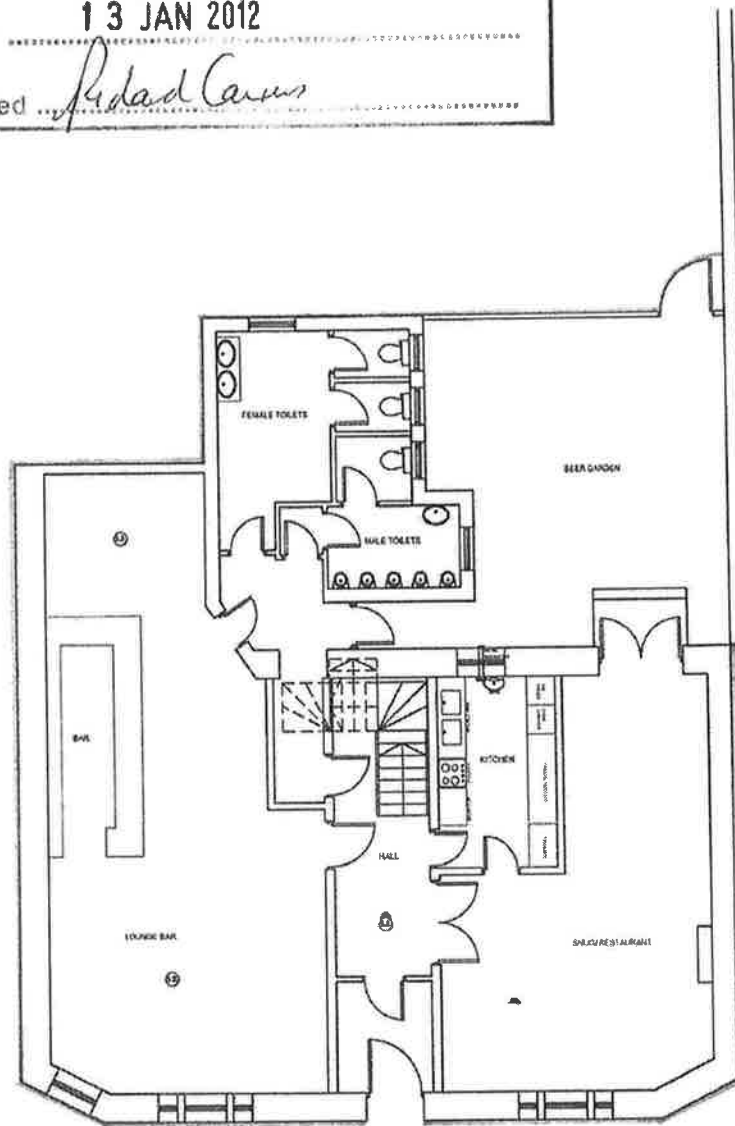

EXISTING GROUND FLOOR PLAN

BUILDING WARRANT The drawing is for information purposes only. Do not vary from the drawing, all stated dimensions apply. Dimensions to be in feet and inches unless otherwise stated. This drawing is the property of CASA Design. The design is not to be used without the written permission of CASA Design.	This is a true copy of the drawings referred to in the application: sign <u>CASA</u> date <u>27/10/2011</u>	Project: PROPOSED ALTERATIONS & NEW DRAINAGE THE HAMILTON ARMS 23 BRIDGE STREET, GLENVALE Client: MR. J. MILLAR	Drawing: EXISTING GROUND FLOOR PLAN Drawing No: Jlp 89/02 Scale: 1/100 Date: OCT 2011	The Studio 27 Albany Ayr KA7 4P1 T. 01292 441871 F. 01292 283340 mail@casadesign.co.uk www.casadesign.co.uk CASA design architecture
---	--	---	---	---