


Bedroom Annex  
Grand Kildale City

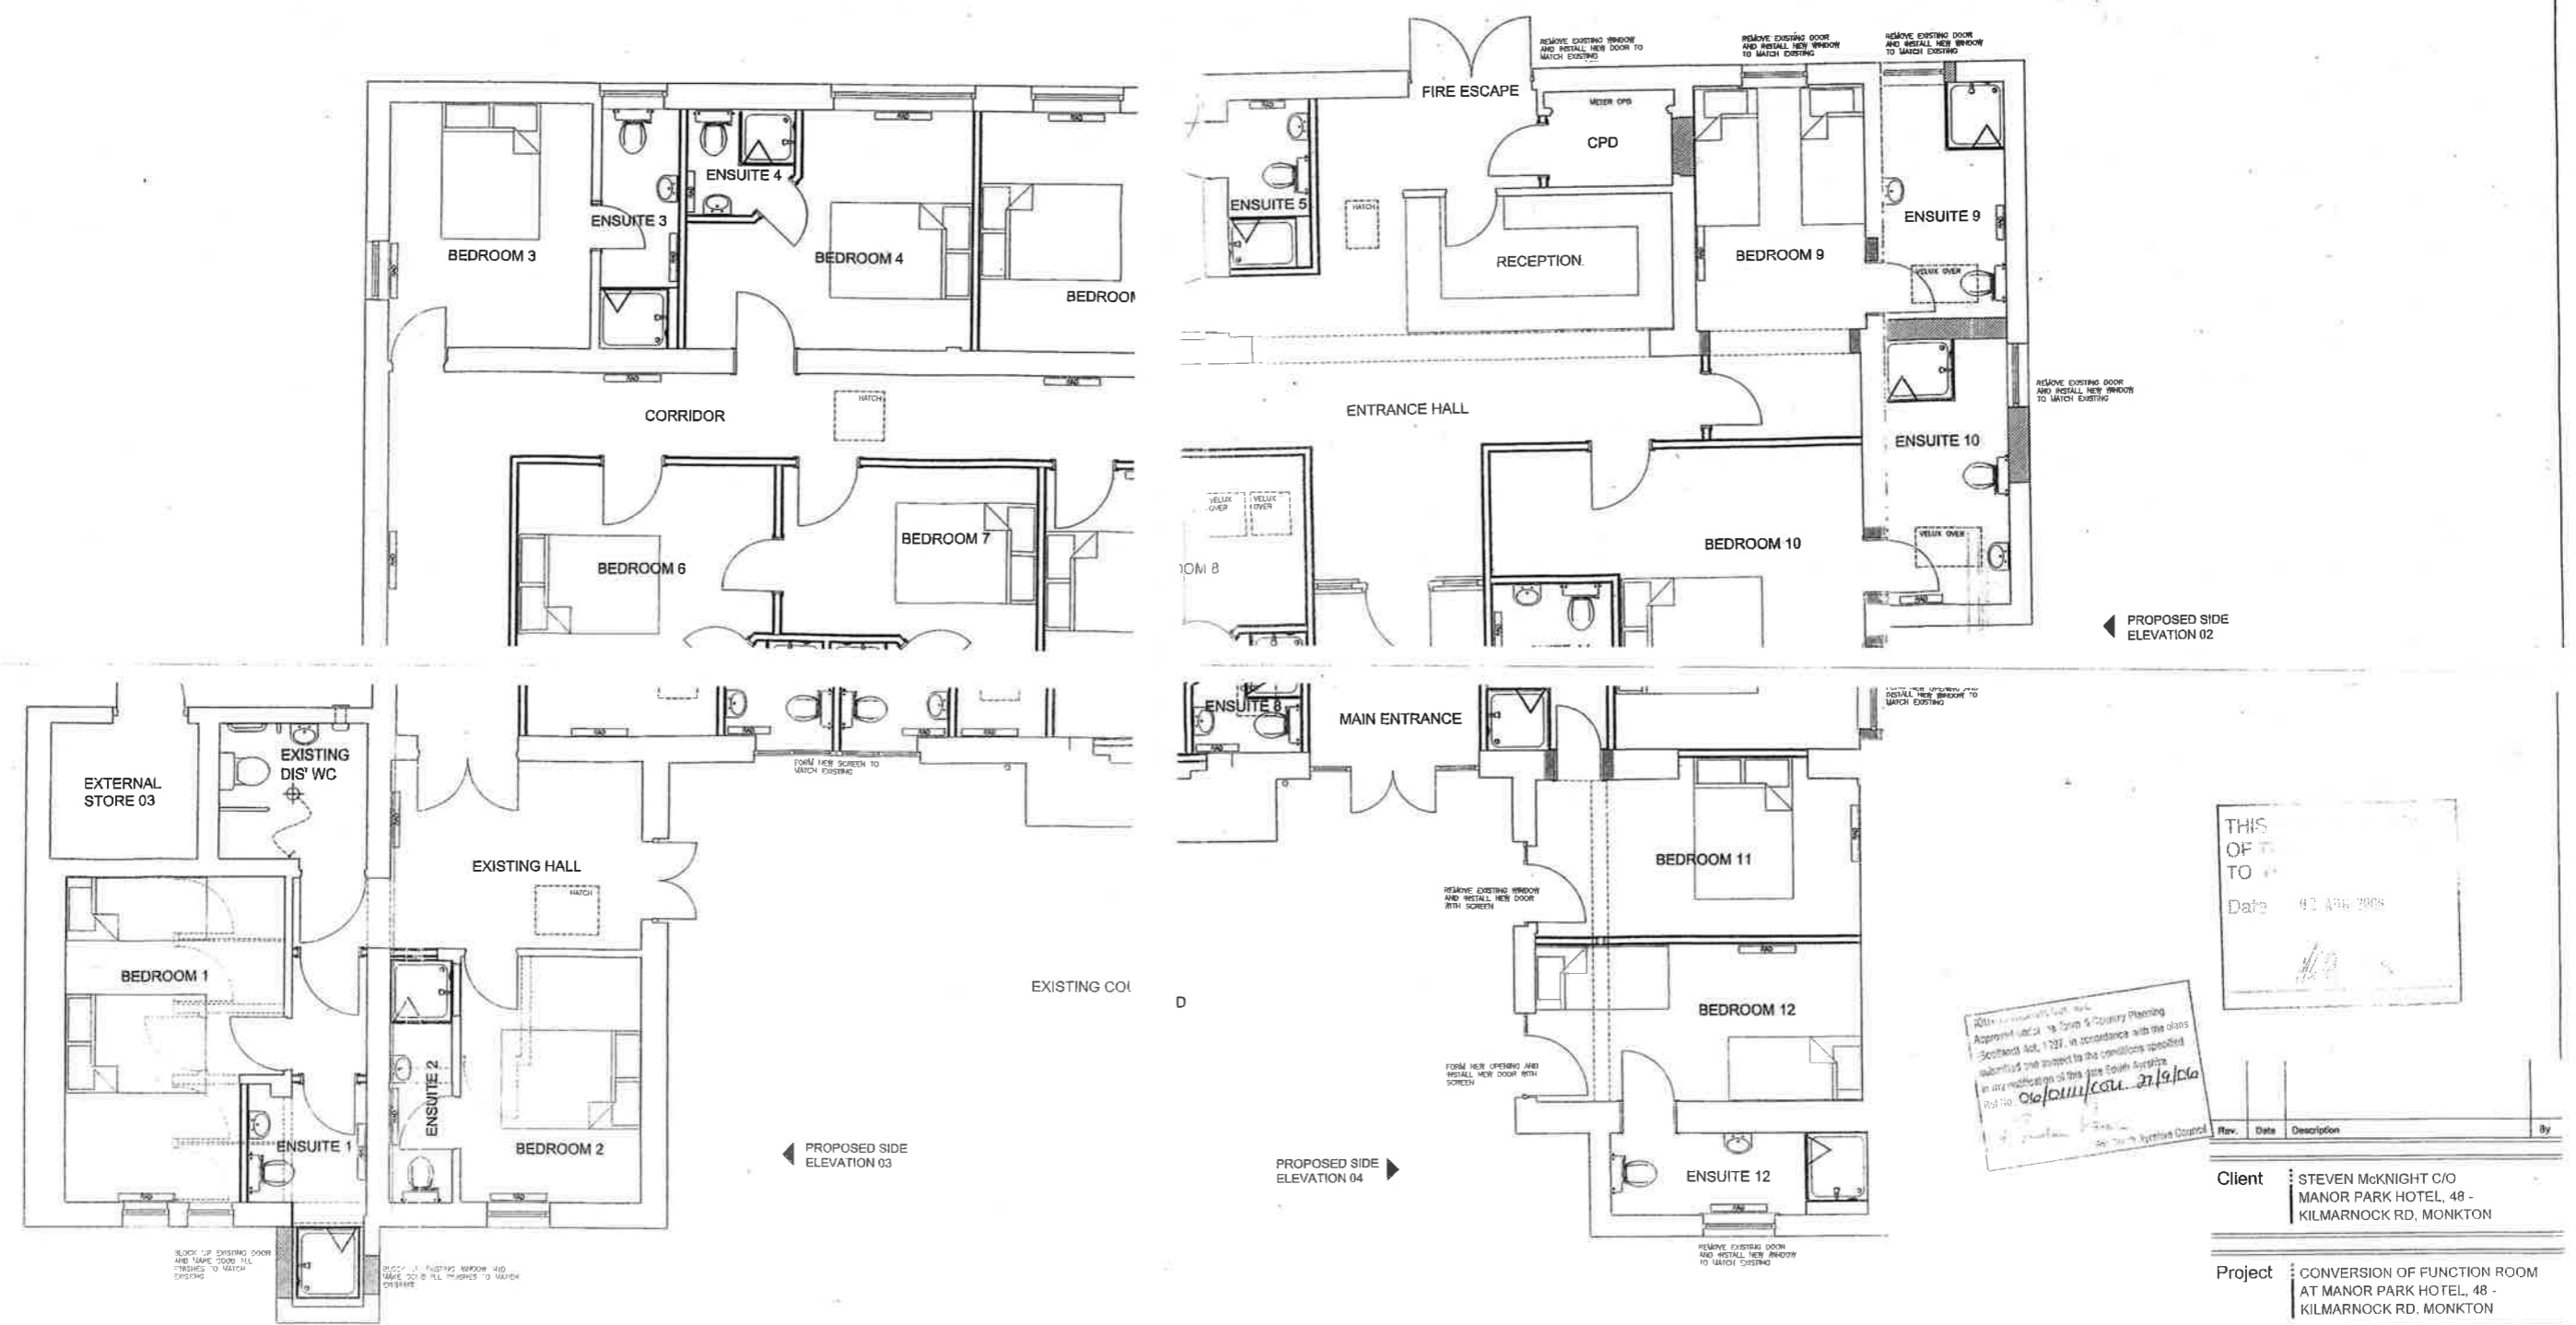

PROPOSED FLOOR PLAN

THIS  
OF  
TO  
Date: 02 APR 2008

2008/04/02  
Approved under the Town & Country Planning (Scotland) Act, 1972, in accordance with the plans submitted and subject to the conditions specified in any modification of the Planning Authority.  
City of Edinburgh Council  
27/9/08



Rev.	Date	Description	By

Client : STEVEN McKNIGHT C/O  
MANOR PARK HOTEL, 48 -  
KILMARNOCK RD, MONKTON

Project : CONVERSION OF FUNCTION ROOM  
AT MANOR PARK HOTEL, 48 -  
KILMARNOCK RD, MONKTON

Title : PLAN AS PROPOSED  
Dwg No : PL-03      Revision :  
Job No : 08/072      Scale : 1:50  
Date : JUL '08      Drawn : JCM/MS


Self-certification  
20/02/08  
20/02/08  
20/02/08

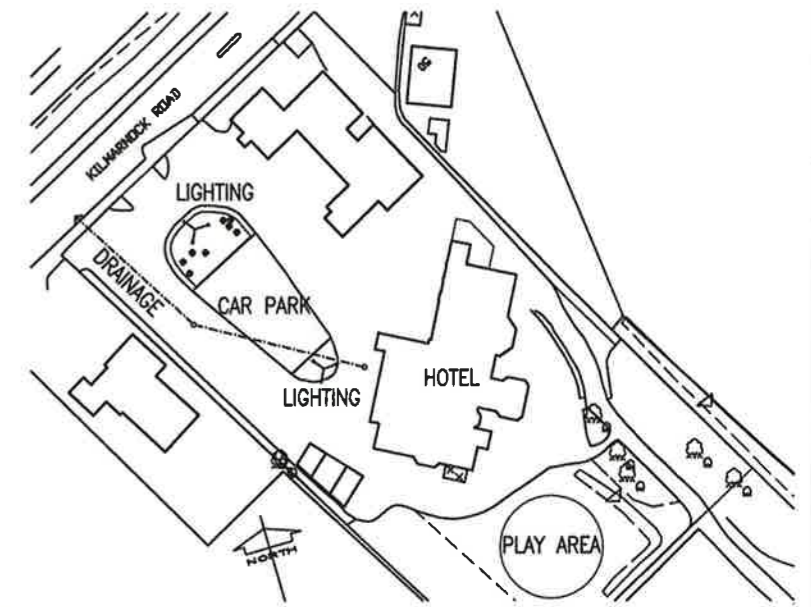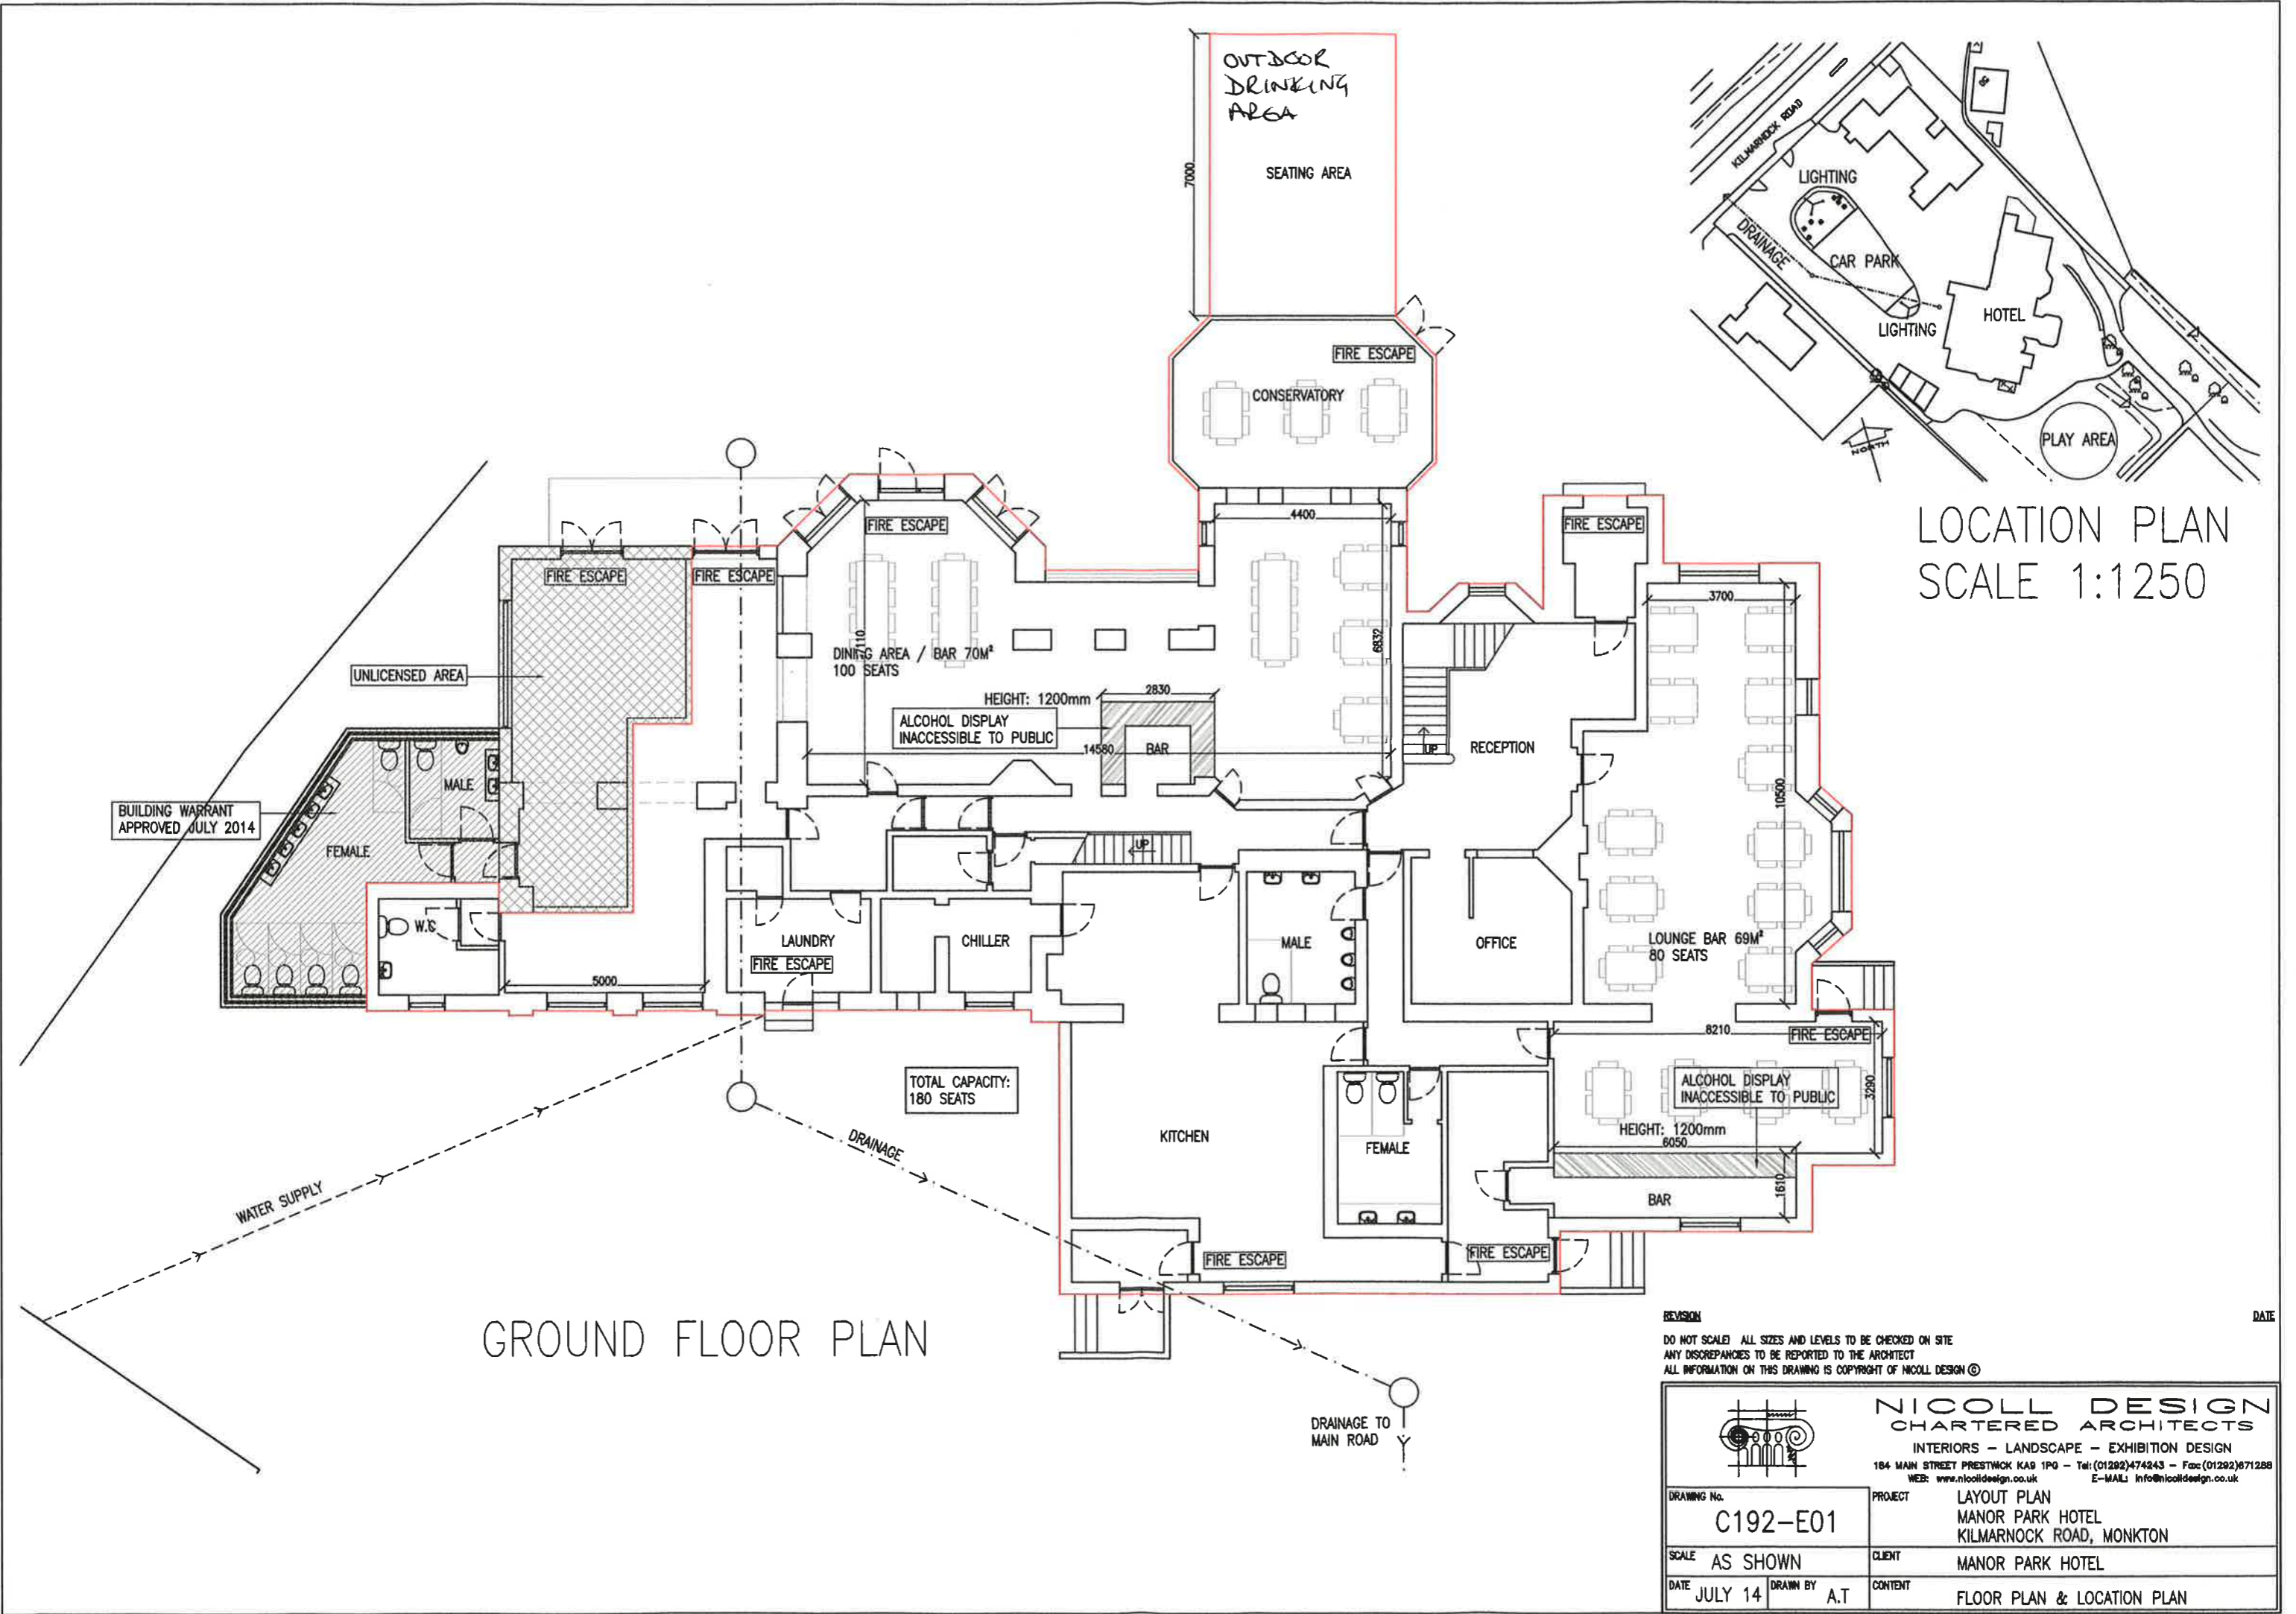


LOCATION PLAN  
SCALE 1:1250

GROUND FLOOR PLAN

REVISION  
DO NOT SCALE! ALL SIZES AND LEVELS TO BE CHECKED ON SITE  
ANY DISCREPANCIES TO BE REPORTED TO THE ARCHITECT  
ALL INFORMATION ON THIS DRAWING IS COPYRIGHT OF NICOLL DESIGN ©

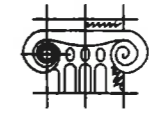 <p><b>NICOLL DESIGN</b> CHARTERED ARCHITECTS</p> <p>INTERIORS - LANDSCAPE - EXHIBITION DESIGN 184 MAIN STREET PRESTWICK KA9 1PG - Tel: (01292)474243 - Fax: (01292)871288 WEB: www.nicolldesign.co.uk E-MAIL: info@nicolldesign.co.uk</p>		<p>PROJECT LAYOUT PLAN MANOR PARK HOTEL KILMARNOCK ROAD, MONKTON</p>
<p>DRAWING No. <b>C192-E01</b></p>	<p>SCALE AS SHOWN</p>	<p>CLIENT MANOR PARK HOTEL</p>
<p>DATE JULY 14</p>	<p>DRAWN BY A.T</p>	<p>CONTENT FLOOR PLAN &amp; LOCATION PLAN</p>

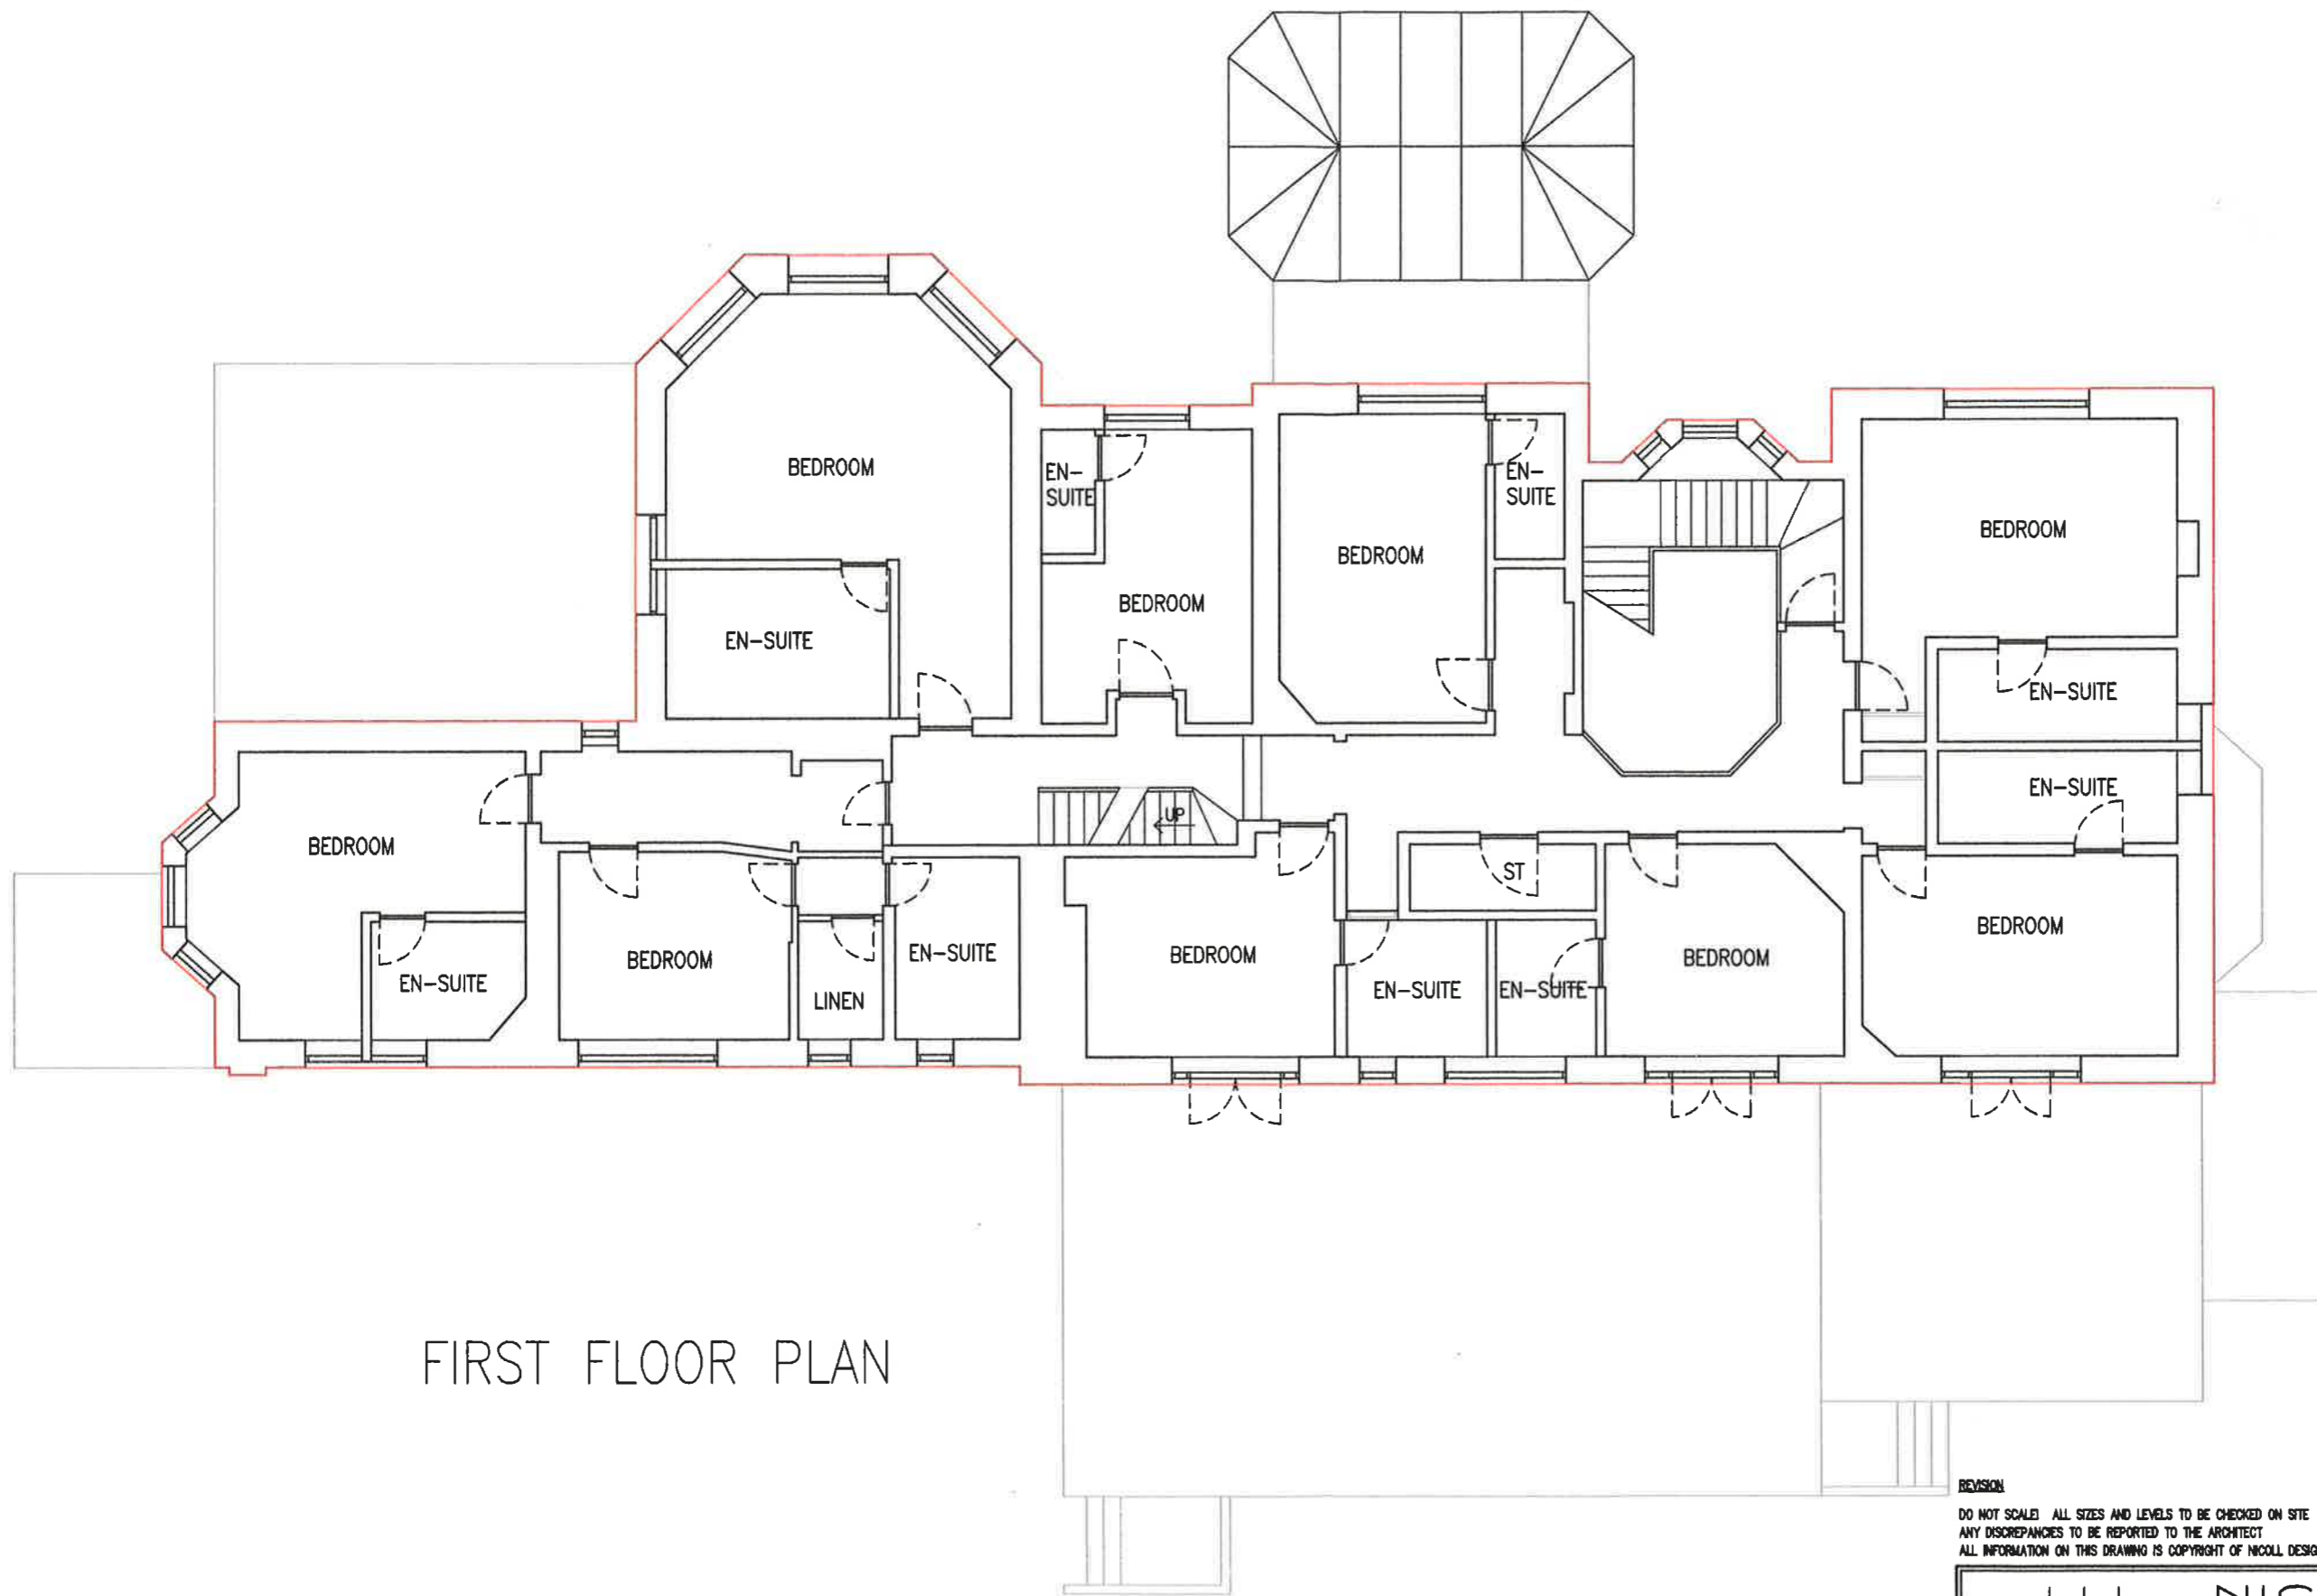


FIRST FLOOR PLAN


REVISION

DO NOT SCALE! ALL SIZES AND LEVELS TO BE CHECKED ON SITE  
 ANY DISCREPANCIES TO BE REPORTED TO THE ARCHITECT  
 ALL INFORMATION ON THIS DRAWING IS COPYRIGHT OF NICOLL DESIGN ©

DATE

		<b>NICOLL DESIGN</b> CHARTERED ARCHITECTS INTERIORS - LANDSCAPE - EXHIBITION DESIGN 184 MAIN STREET PRESTWICK KA9 1PG - Tel: (01292)474243 - Fax: (01292)671288 WEB: www.nicoll.design.co.uk E-MAIL: info@nicoll.design.co.uk	
		DRAWING No. <b>C192-E02</b>	PROJECT LAYOUT PLAN MANOR PARK HOTEL KILMARNOCK ROAD, MONKTON
SCALE 1:100	CLIENT MANOR PARK HOTEL		
DATE JULY 14	DRAWN BY A.T	CONTENT 1ST AND 2ND FLOOR PLANS	



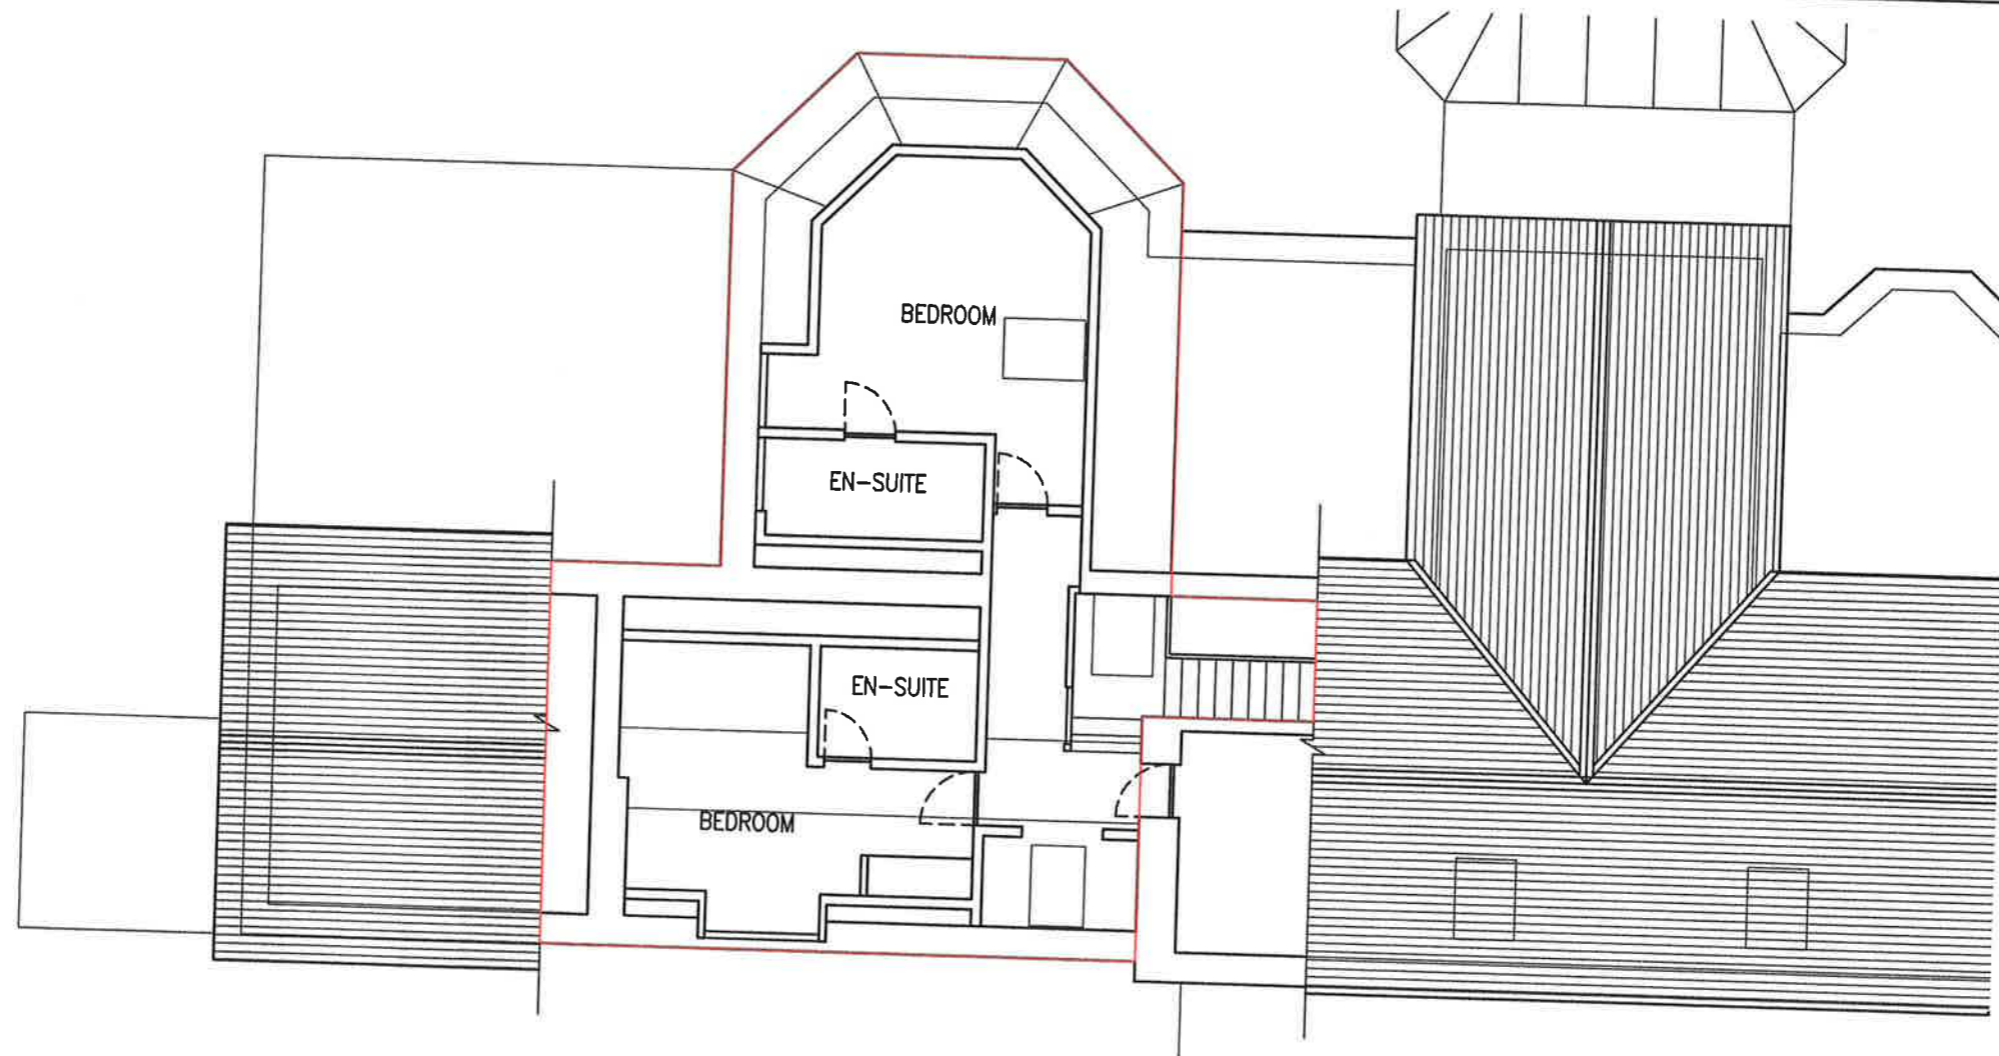


SECOND FLOOR PLAN

REVISION

DATE

DO NOT SCALE! ALL SIZES AND LEVELS TO BE CHECKED ON SITE  
 ANY DISCREPANCIES TO BE REPORTED TO THE ARCHITECT  
 ALL INFORMATION ON THIS DRAWING IS COPYRIGHT OF NICOLL DESIGN ©

		<b>NICOLL DESIGN</b> CHARTERED ARCHITECTS INTERIORS - LANDSCAPE - EXHIBITION DESIGN <small>184 MAIN STREET PRESTWICK KAS 198 - Tel: (01292)474243 - Fax: (01292)671288          WEB: www.nicolldesign.co.uk E-MAIL: info@nicolldesign.co.uk</small>	
		DRAWING No. <b>C192-E03</b>	PROJECT LAYOUT PLAN MANOR PARK HOTEL KILMARNOCK ROAD, MONKTON
SCALE 1:100	CLIENT MANOR PARK HOTEL		
DATE JULY 14	DRAWN BY A.T	CONTENT 2ND FLOOR PLAN	