



● Drawing Status Licensing application

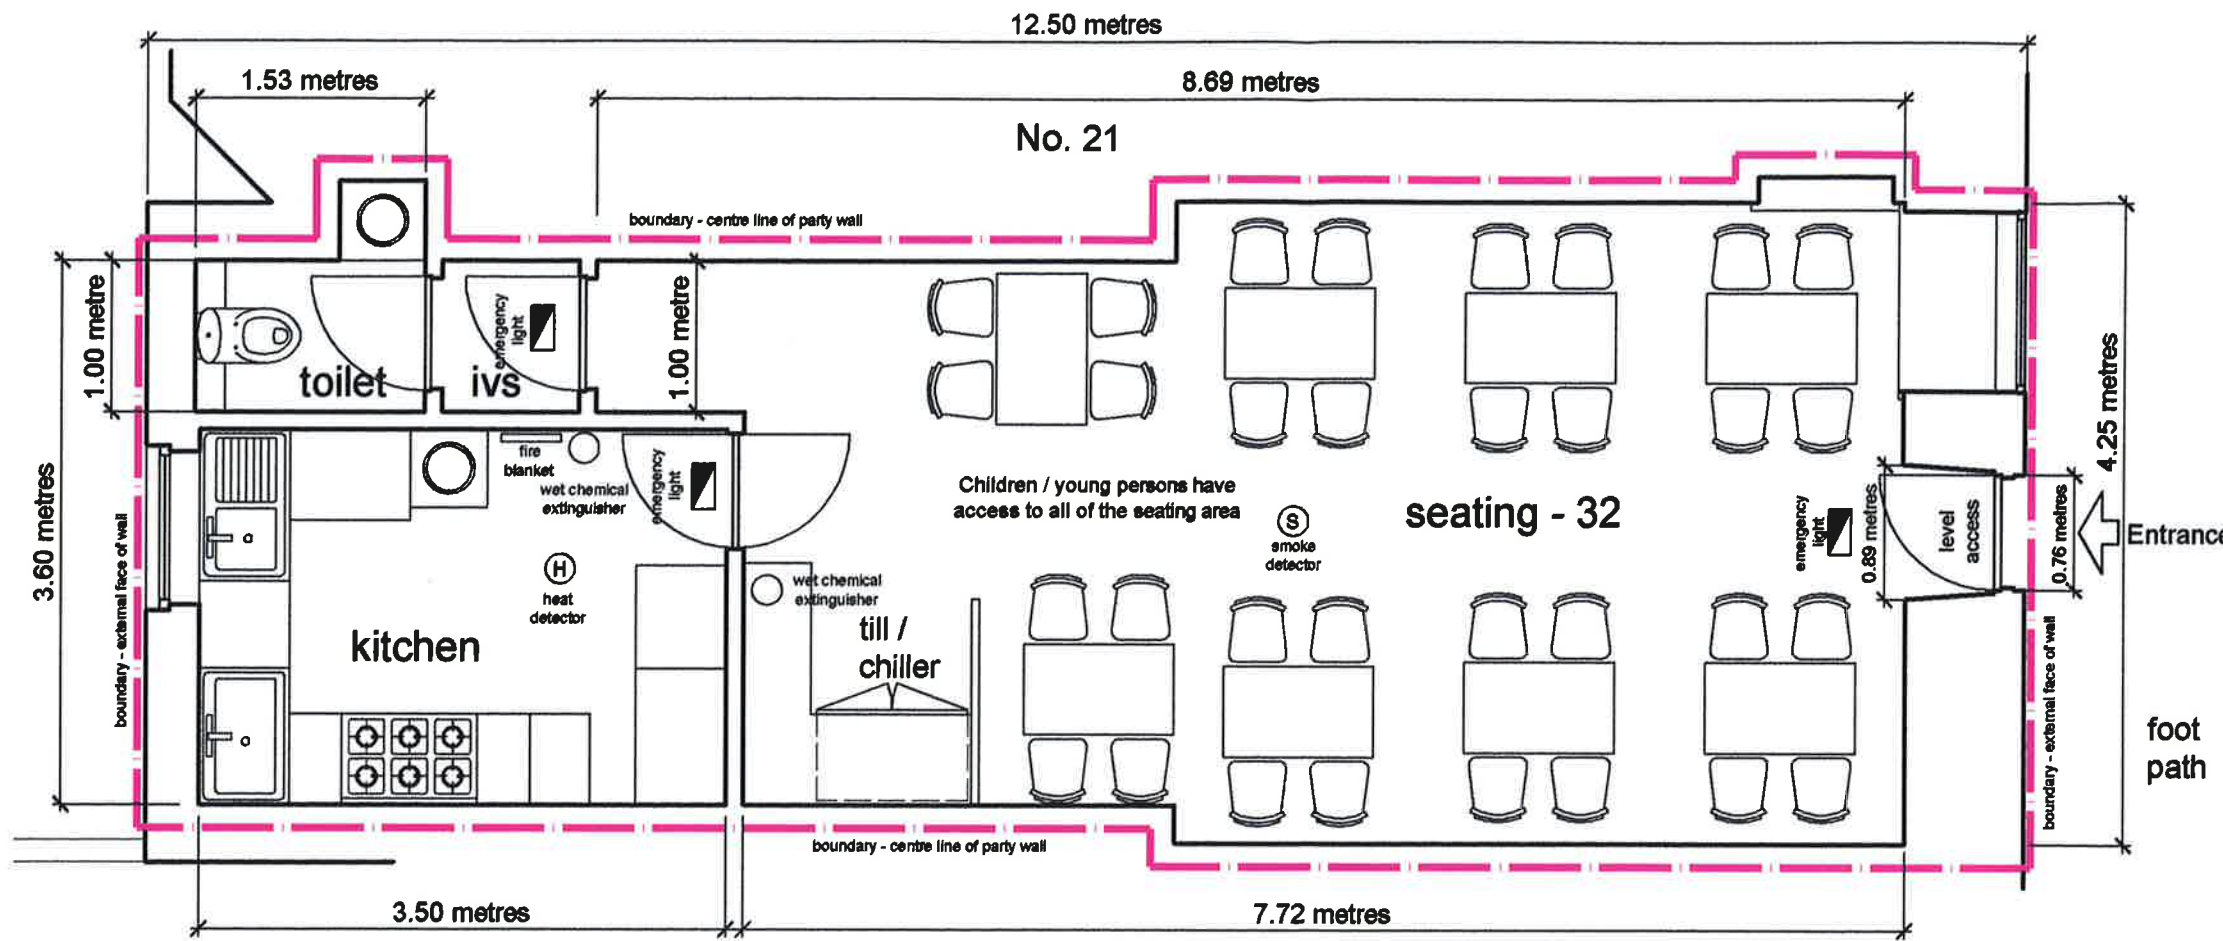

Harbour View

**Ground Floor Plan**

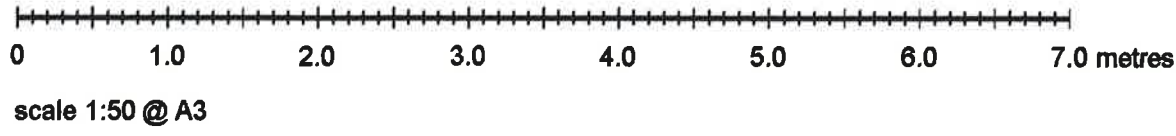

- Client Mr & Mrs H. Hunter
- Project Bistro at 19 Harbour View, Dunure. KA7 4LN
- Title Ground Floor Plan
- Scale 1:50 @ A3 ● Date Sep. '14
- Drawing no LA/1420-01 ● Revision