


LOCATION PLAN SCALE 1:1250

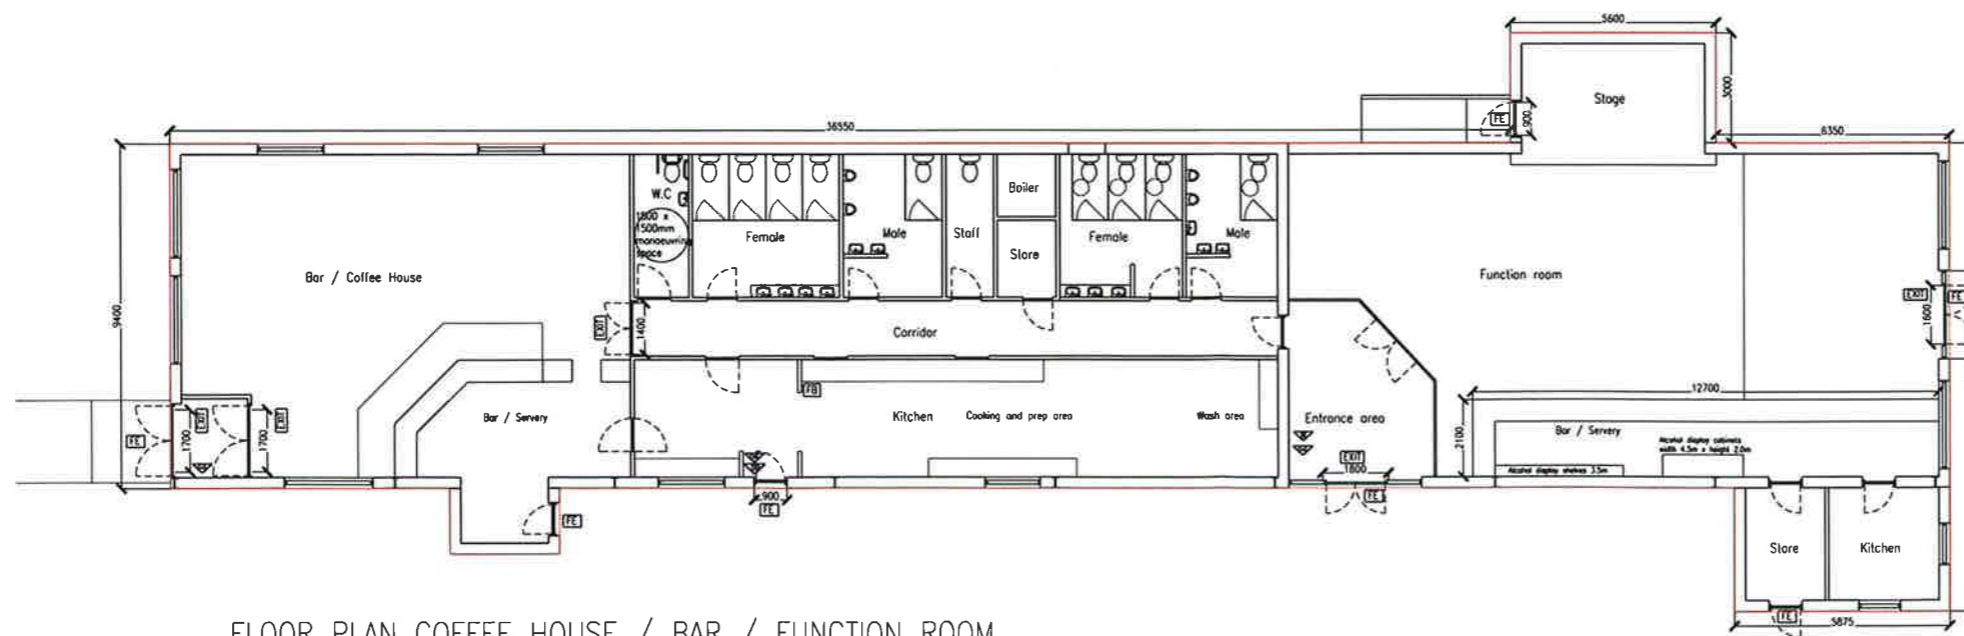

FLOOR PLAN COFFEE HOUSE / BAR / FUNCTION ROOM

- LEGEND**
- FIRE ESCAPE
 - COMBINED EXTERNAL AND EMERGENCY LIGHT
 - EMERGENCY LIGHTING POINT
 - CARBON DIOXIDE EXTINGUISHER
 - WATER EXTINGUISHER
 - FIRE BLANKET
 - DRY POWDER EXTINGUISHER
 - COMBINED LIGHT AND EMERGENCY FITTING
 - SMOKE DETECTOR
- AREA HATCHED INDICATES WHERE CHILDREN AND YOUNG PERSONS WILL HAVE ACCESS

REVISION **DATE**

DO NOT SCALE! ALL SIZES AND LEVELS TO BE CHECKED ON SITE
 ANY DISCREPANCIES TO BE REPORTED TO THE ARCHITECT
 ALL INFORMATION ON THIS DRAWING IS COPYRIGHT OF NICOLL DESIGN ©

		NICOLL DESIGN CHARTERED ARCHITECTS	
INTERIORS - LANDSCAPE - EXHIBITION DESIGN		184 MAH STREET PRESTONK HRS 190 - Tel: (01292)474243 - Fax: (01292)671288	
WEB: www.nicoll-design.co.uk E-MAIL: info@nicoll-design.co.uk			
DRAWING No. C241-L01	PROJECT PLAN OF LICENSED PREMISES WOODLAND FARM GIRVAN	CLIENT MR FORBES	CONTENT FLOOR PLAN, LOCATION PLAN
SCALE 1:100, 1:1250	DATE NOV 15	DRAWN BY A.T.	