


STORE SITE PLAN - 1:500@A1

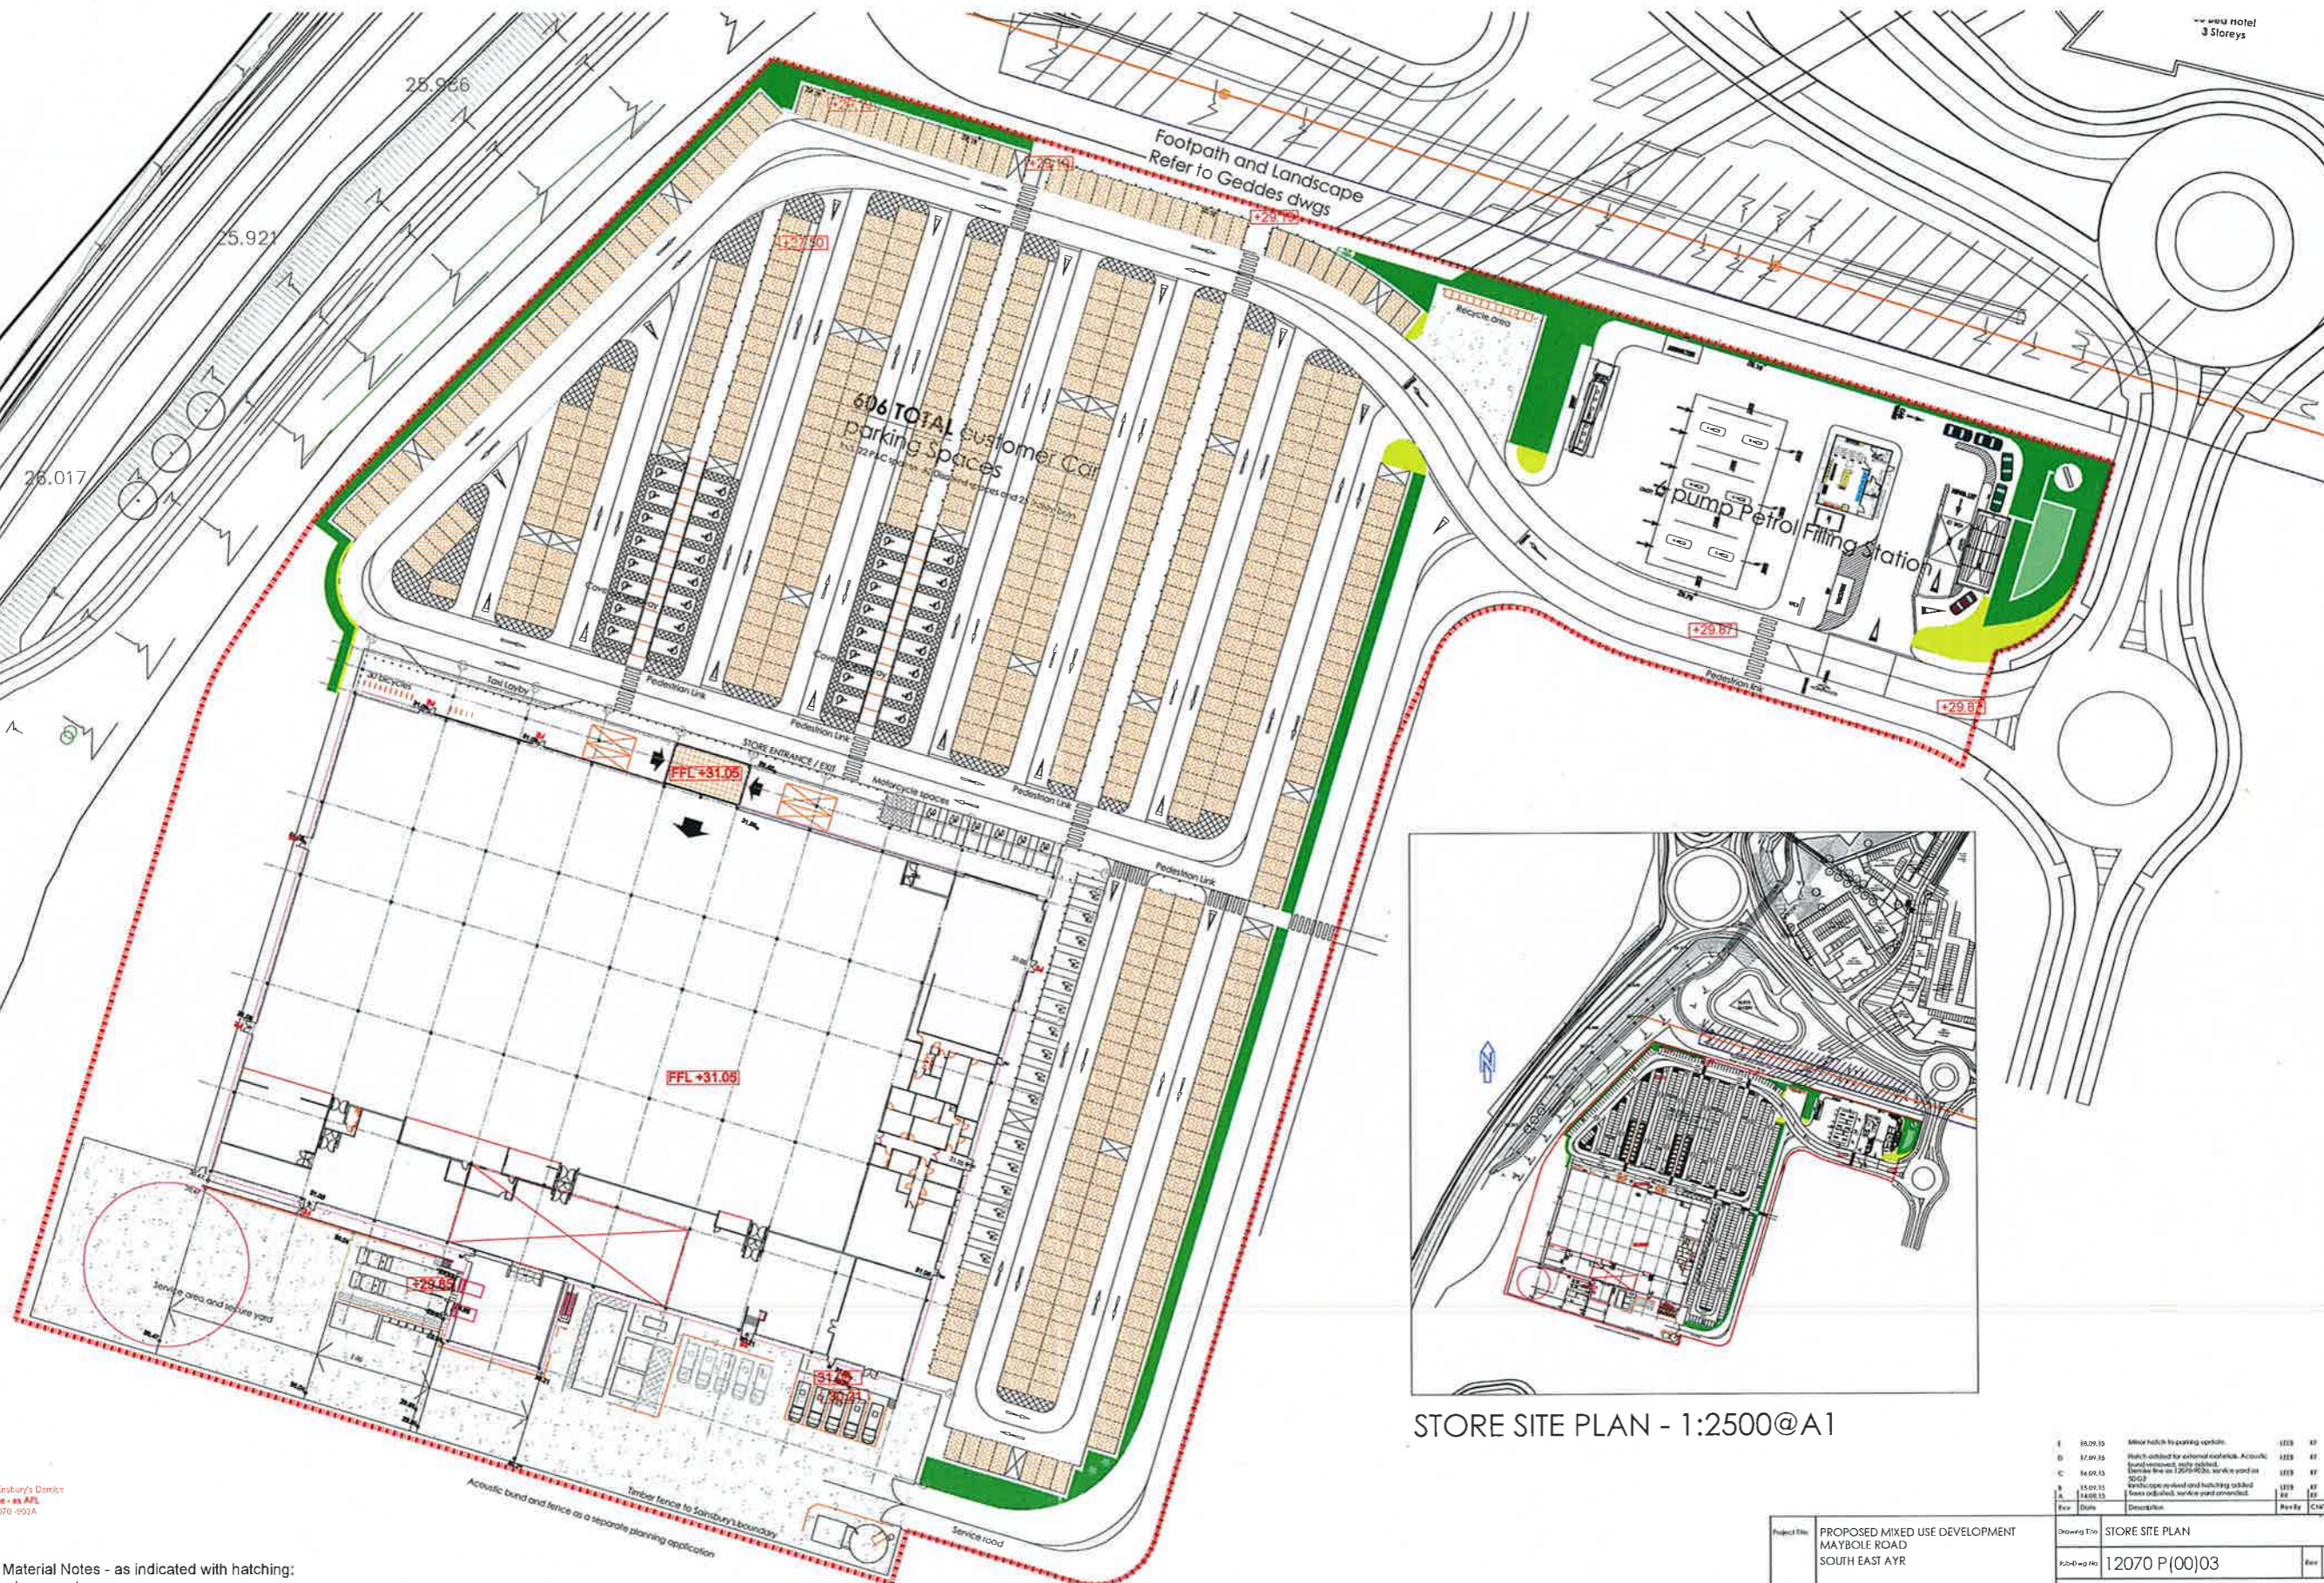

Sainsbury's Service Area
Line - as APL
12070-892A

General External Material Notes - as indicated with hatching:
 Service yard and recycling bay - concrete
 Standard parking spaces - porous block pavers
 Motorcycle parking - black concrete pavers
 Entrance lobby - Marshall's Perforata paving
 Tactile paving at pedestrian crossing points
 Tarmac to all other areas

STORE SITE PLAN - 1:2500@A1

1	15.09.15	Misc hatching to parking updates	LEEB	KT
2	17.09.15	Hatch updated for external materials. Accidents	LEEB	KT
3	16.09.15	Final external materials noted. Details line on 12070-892A. Service yard as 50:50	LEEB	KT
4	15.09.15	Work scope revised and hatching updated	LEEB	KT
5	14.09.15	Final external materials noted. Details line on 12070-892A. Service yard as 50:50	LEEB	KT

Project Title	PROPOSED MIXED USE DEVELOPMENT MAYBOLE ROAD SOUTH EAST AYR	Drawing Title	STORE SITE PLAN
Client	LXB RP (AYR) LIMITED	Reference No.	12070 P(00)03
Status	FEASIBILITY	Revision	E
Scale	1:500	Sheet Title	A1
Drawn By	RR	Checked By	JH
Drawn Date		Drawn Date	Aug 15

THE HARRIS PARTNERSHIP
 251, 253, 255, Victoria Road, Walsley, Walsley, West Yorkshire, WF1 2DA
 T: 01924 291800 F: 01924 295072
 THE HARRIS PARTNERSHIP ARCHITECTS
 77 Dale Street, Manchester, M1 2HG
 T: 0161 228 6555 F: 0161 244 5059
 THE HARRIS PARTNERSHIP INTERIERS
 The Old Rectory, 79 High Street
 Liverpool, Liverpool, L61 6AB
 T: 01508 211577 F: 01508 211722
 THE HARRIS PARTNERSHIP HEAD OFFICE
 101 London Road, Welling, Kent, SE13 8AY
 T: 0118 950 7700 F: 0118 956 6442