








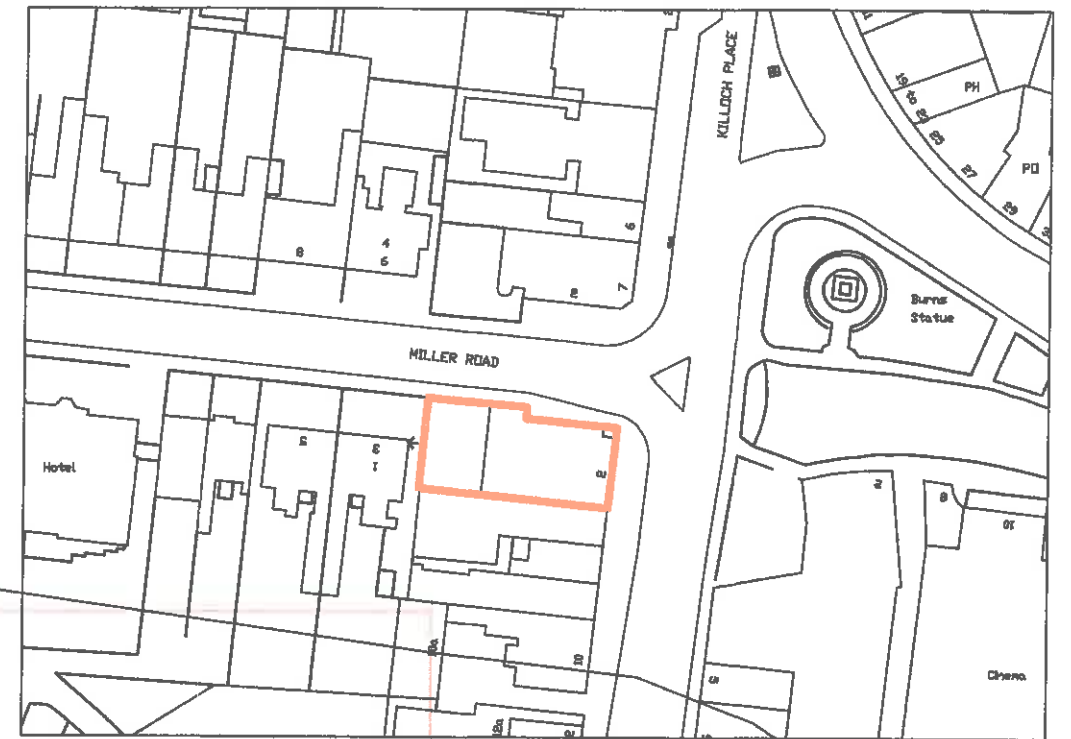
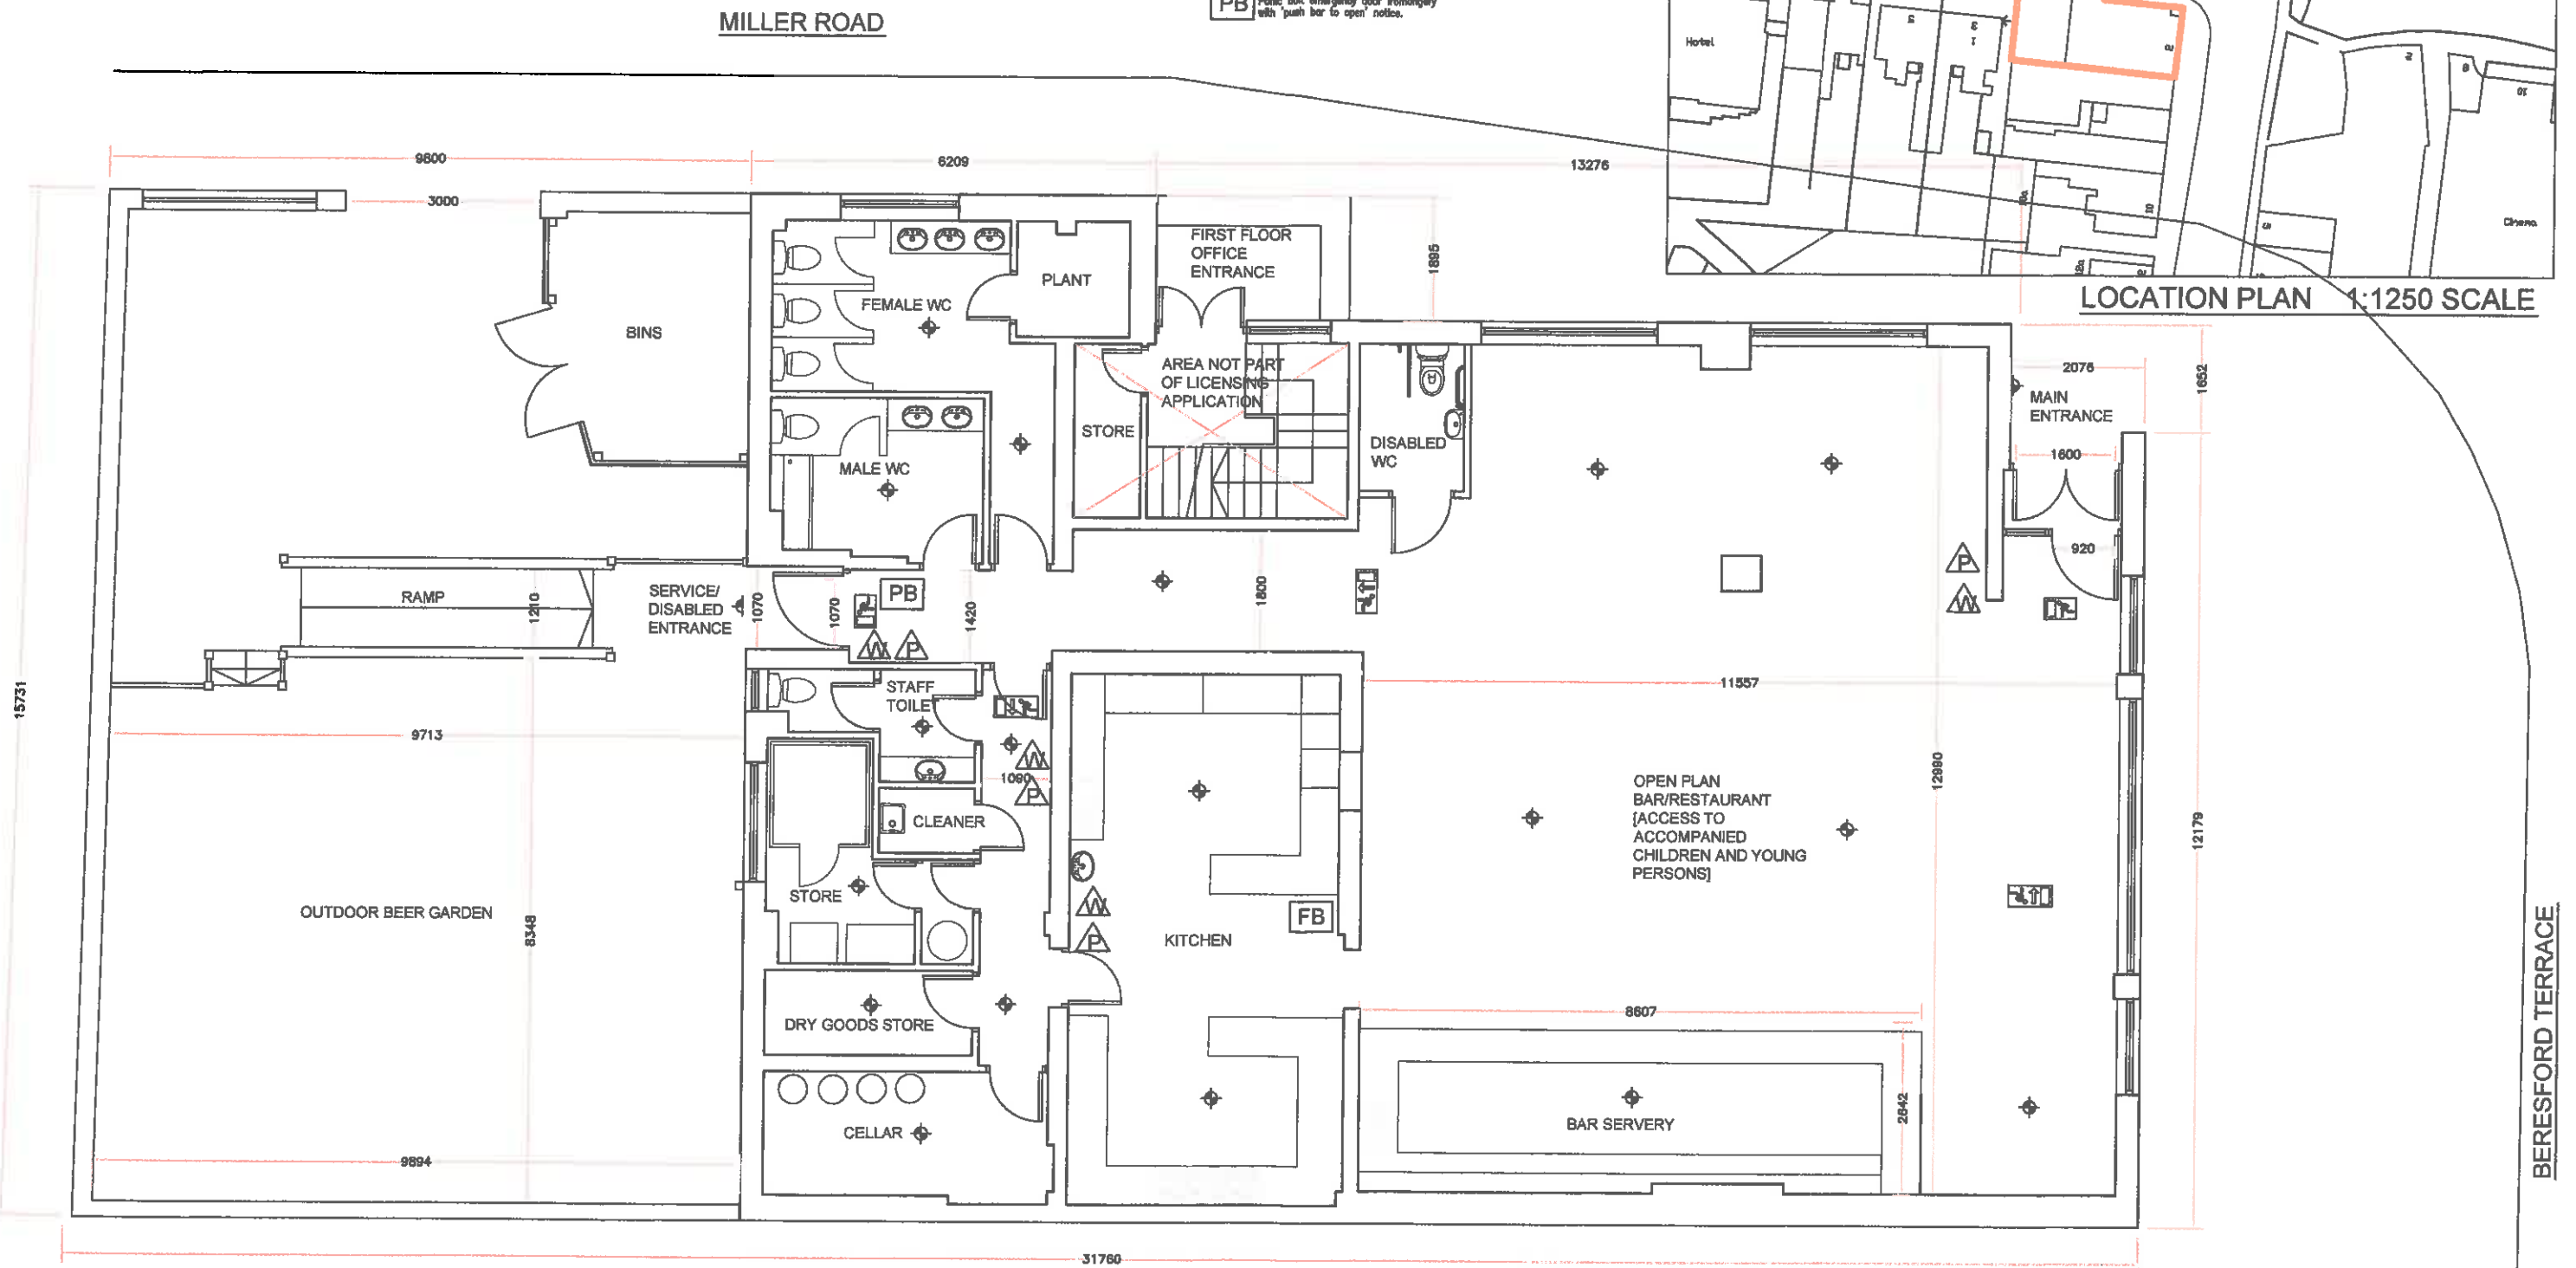



-  Fire Exit This Way (illuminated)
-  Fire Exit (illuminated)
-  Emergency light fitting (maintained)
-  Emergency external bulkhead light fitting (maintained)
-  Break Glass Point
-  Powder Extinguisher
-  Water Extinguisher
-  Fire blanket
-  Panic bolt emergency door ironmongery with 'push bar to open' notice



LOCATION PLAN 1:1250 SCALE



PROPOSED GROUND FLOOR PLAN 1:100

<p><b>LICENSING</b></p> <p><small>This drawing is for information purposes only Do not scale from this drawing, use figured dimensions only Dimensions to be checked on site prior to works commencing Discrepancies to be reported to CASA Design This drawing is the property of CASA Design The design contained therein is copyrighted to CASA Design No copying is permitted without authorisation from CASA Design</small></p>	<p>This is a true copy of the drawings referred to in the application:</p> <p>sign.....</p> <p>date.....</p>	<p>Revision:</p>	<p>Project: PROPOSED CHANGE OF USE FROM CLASS 2 TO CLASS 3 DEVELOPMENT 2 BERESFORD TERRACE, AYR</p> <p>Client: MR. K. MacPHERSON</p>	<p>Drawing: PRELIMINARY LICENSING PLAN [SECTION 50]</p> <p>Drawing No: <b>675/L1</b></p> <p>Scale Date 1:100 &amp; 1:1250 SEPT 2017</p>	 <p><b>CASA</b> DESIGN ARCHITECTS</p> <p><small>The Studio 14A Beresford Terrace Ayr KA7 2EG t. 01292 293949 www.casadesign.co.uk</small></p>
--	--	------------------	--	---	--