
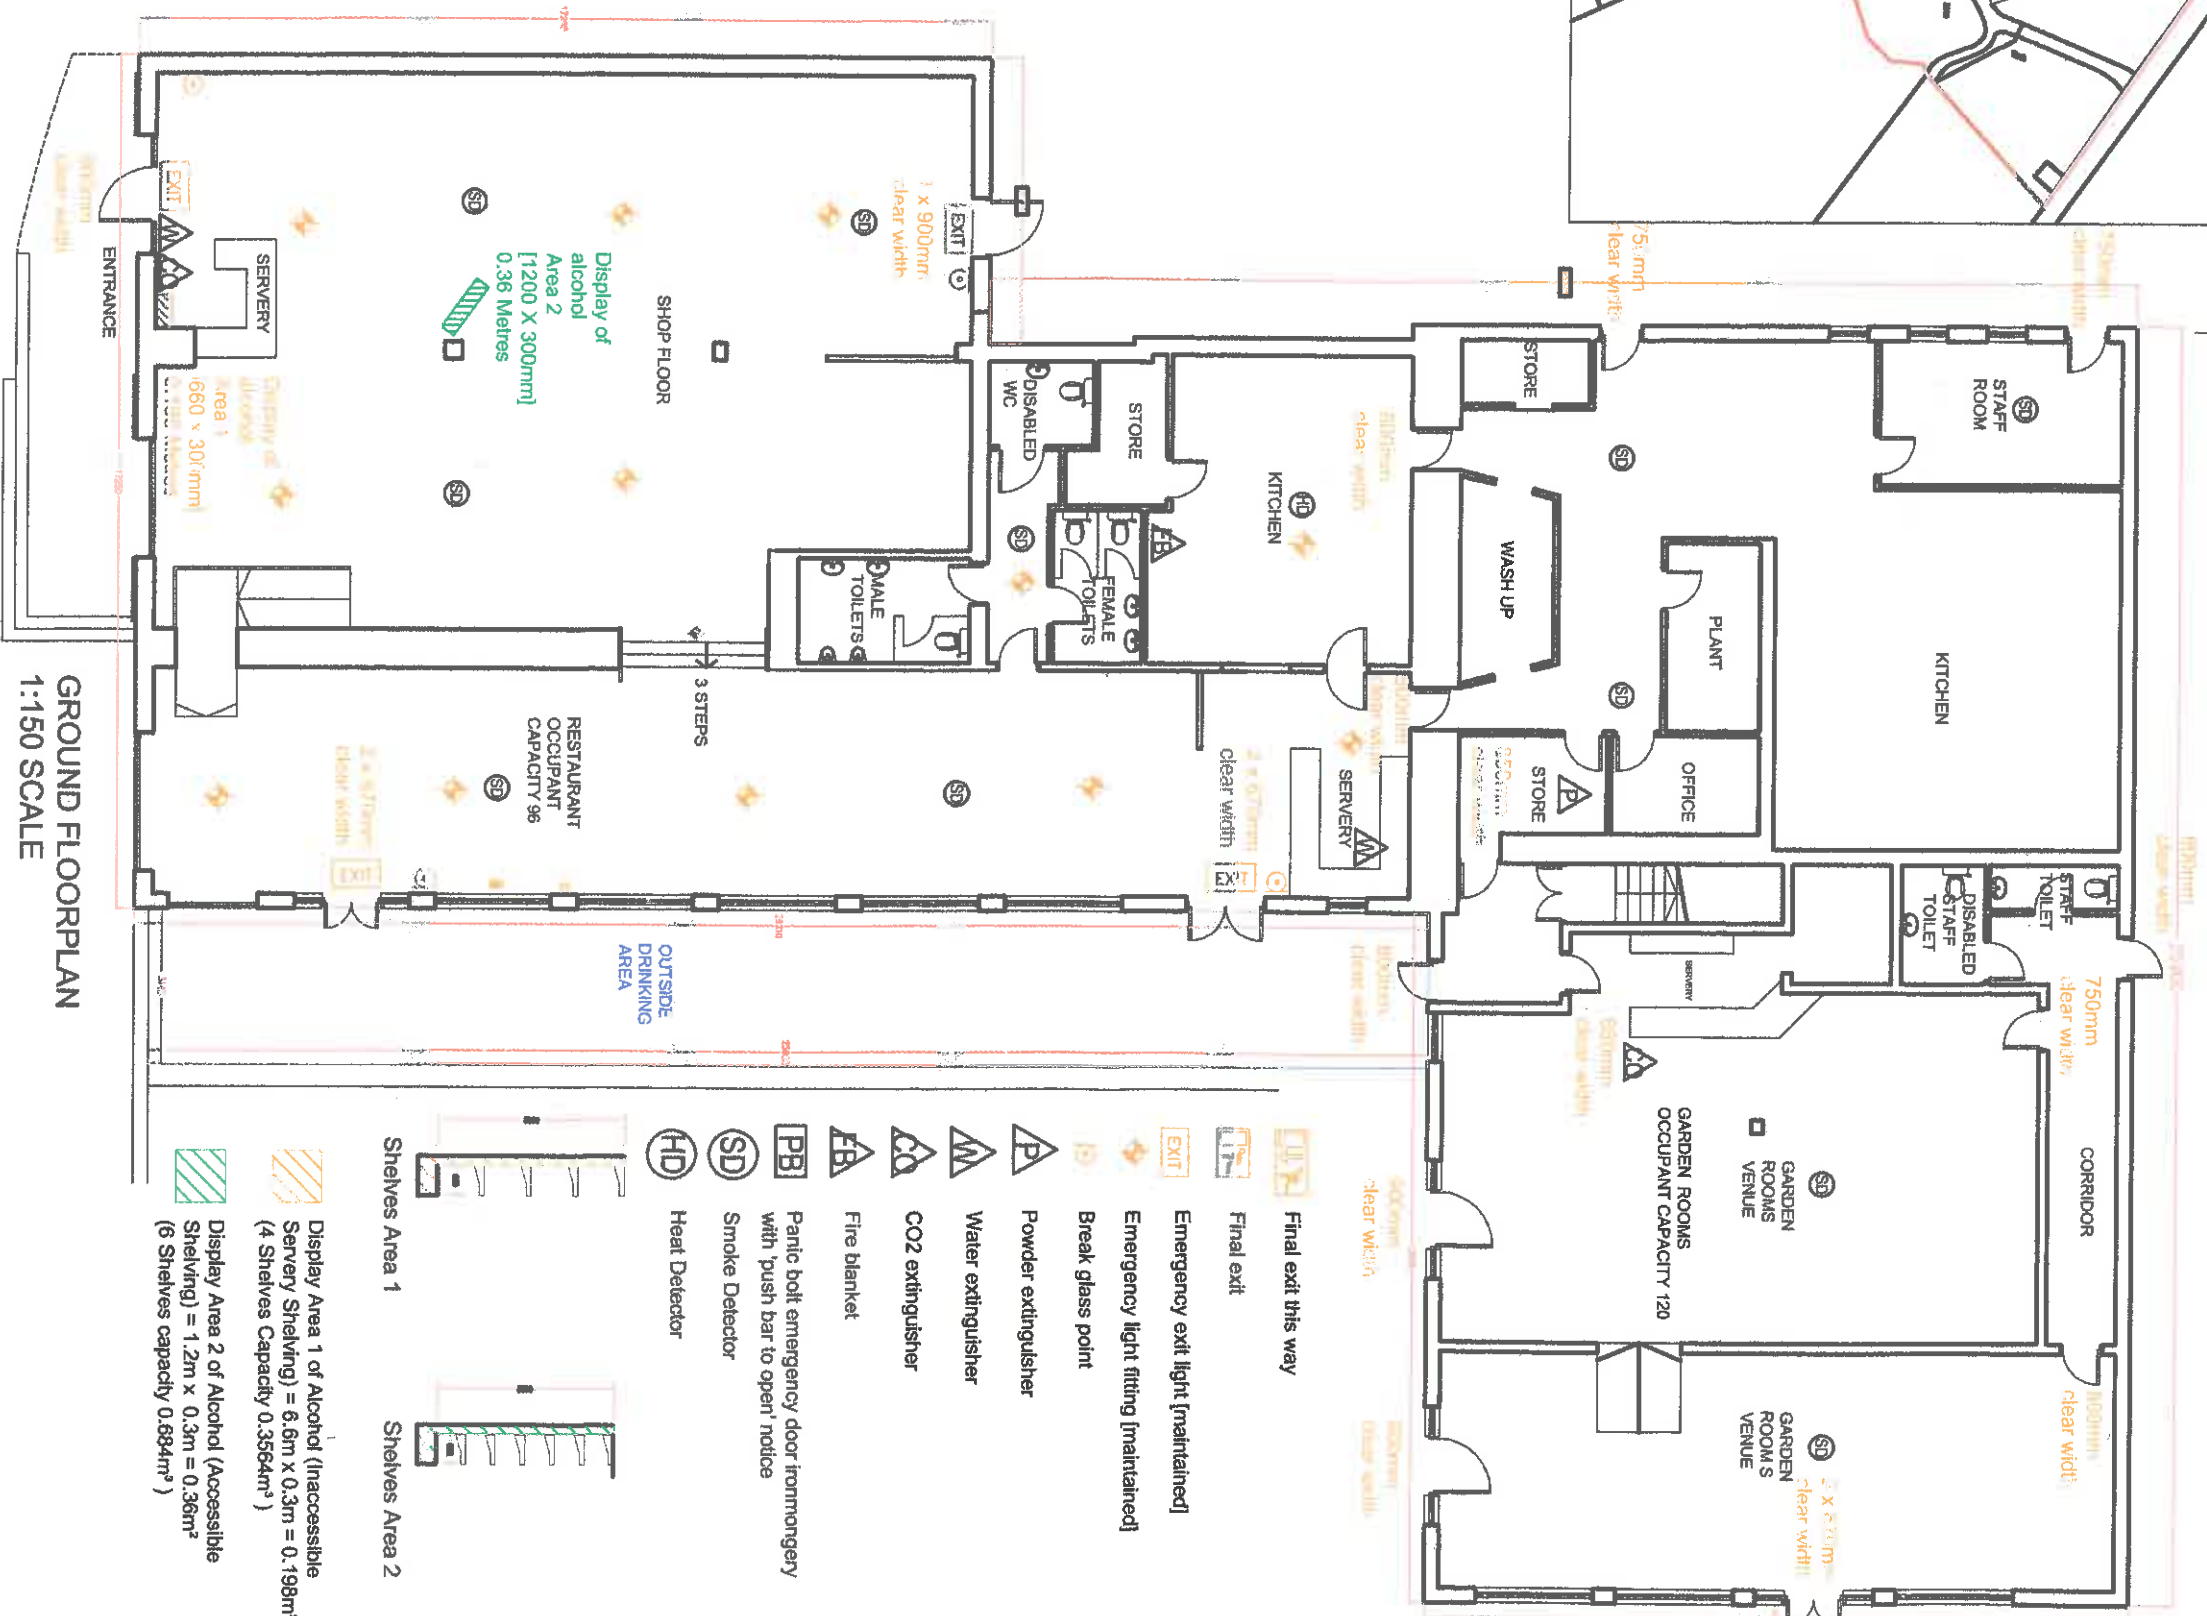


LOCATION PLAN
1:2500 SCALE

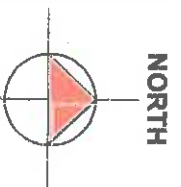

GROUND FLOOR PLAN
1:1150 SCALE

- Final exit this way
 - Final exit
 - Emergency exit light [maintained]
 - Emergency light fitting [maintained]
 - Break glass point
 - Powder extinguisher
 - Water extinguisher
 - CO2 extinguisher
 - Fire blanket
 - Panic bolt emergency door 'fromrongery with 'push bar to open' notice
 - Smoke Detector
 - Heat Detector
 - Shelves Area 1
 - Shelves Area 2
- Display Area 1 of Alcohol (Inaccessible Servery Shelving) = 6.6m x 0.3m = 0.198m²
(4 Shelves Capacity 0.3564m³)
- Display Area 2 of Alcohol (Accessible Shelving) = 1.2m x 0.3m = 0.36m²
(6 Shelves capacity 0.694m³)

LICENSING PLAN

The drawing is for information purposes only. Do not scale from this drawing, use figured dimensions only. Dimensions to be checked on site prior to works commencing. The drawing is the property of CASA Design. No copying is permitted without our written permission from CASA Design.

This is a true copy of the drawings referred to in the application:
sign.....
date.....

Project: DOWNHILL COUNTRY FARM
BY GIRVAN
MR. & MRS. CRAWFORD
Client:

Drawing: PROPOSED GROUND FLOOR PLAN
Drawing No: 709/LC01
Scale: 1:150
Date: MAY 2018

CASA
DESIGN ARCHITECTS
The Studio 14A, Benestford Terrace, Avr KA7 2EG
1. 01 292 293949
www.casadesign.co.uk