


This drawing is solely for the purposes of obtaining planning/building warrant approval. The drawing may be suitable for constructional purposes but it may be necessary to augment/and or amend this information for this purpose. No liability will be accepted for any omission on this drawing should the drawing be used for constructional purposes.

This drawing, its contents and all information contained therein is protected by copyright. This drawing is for preliminary or planning purposes only unless specifically noted otherwise below, and does not constitute a construction issue drawing.

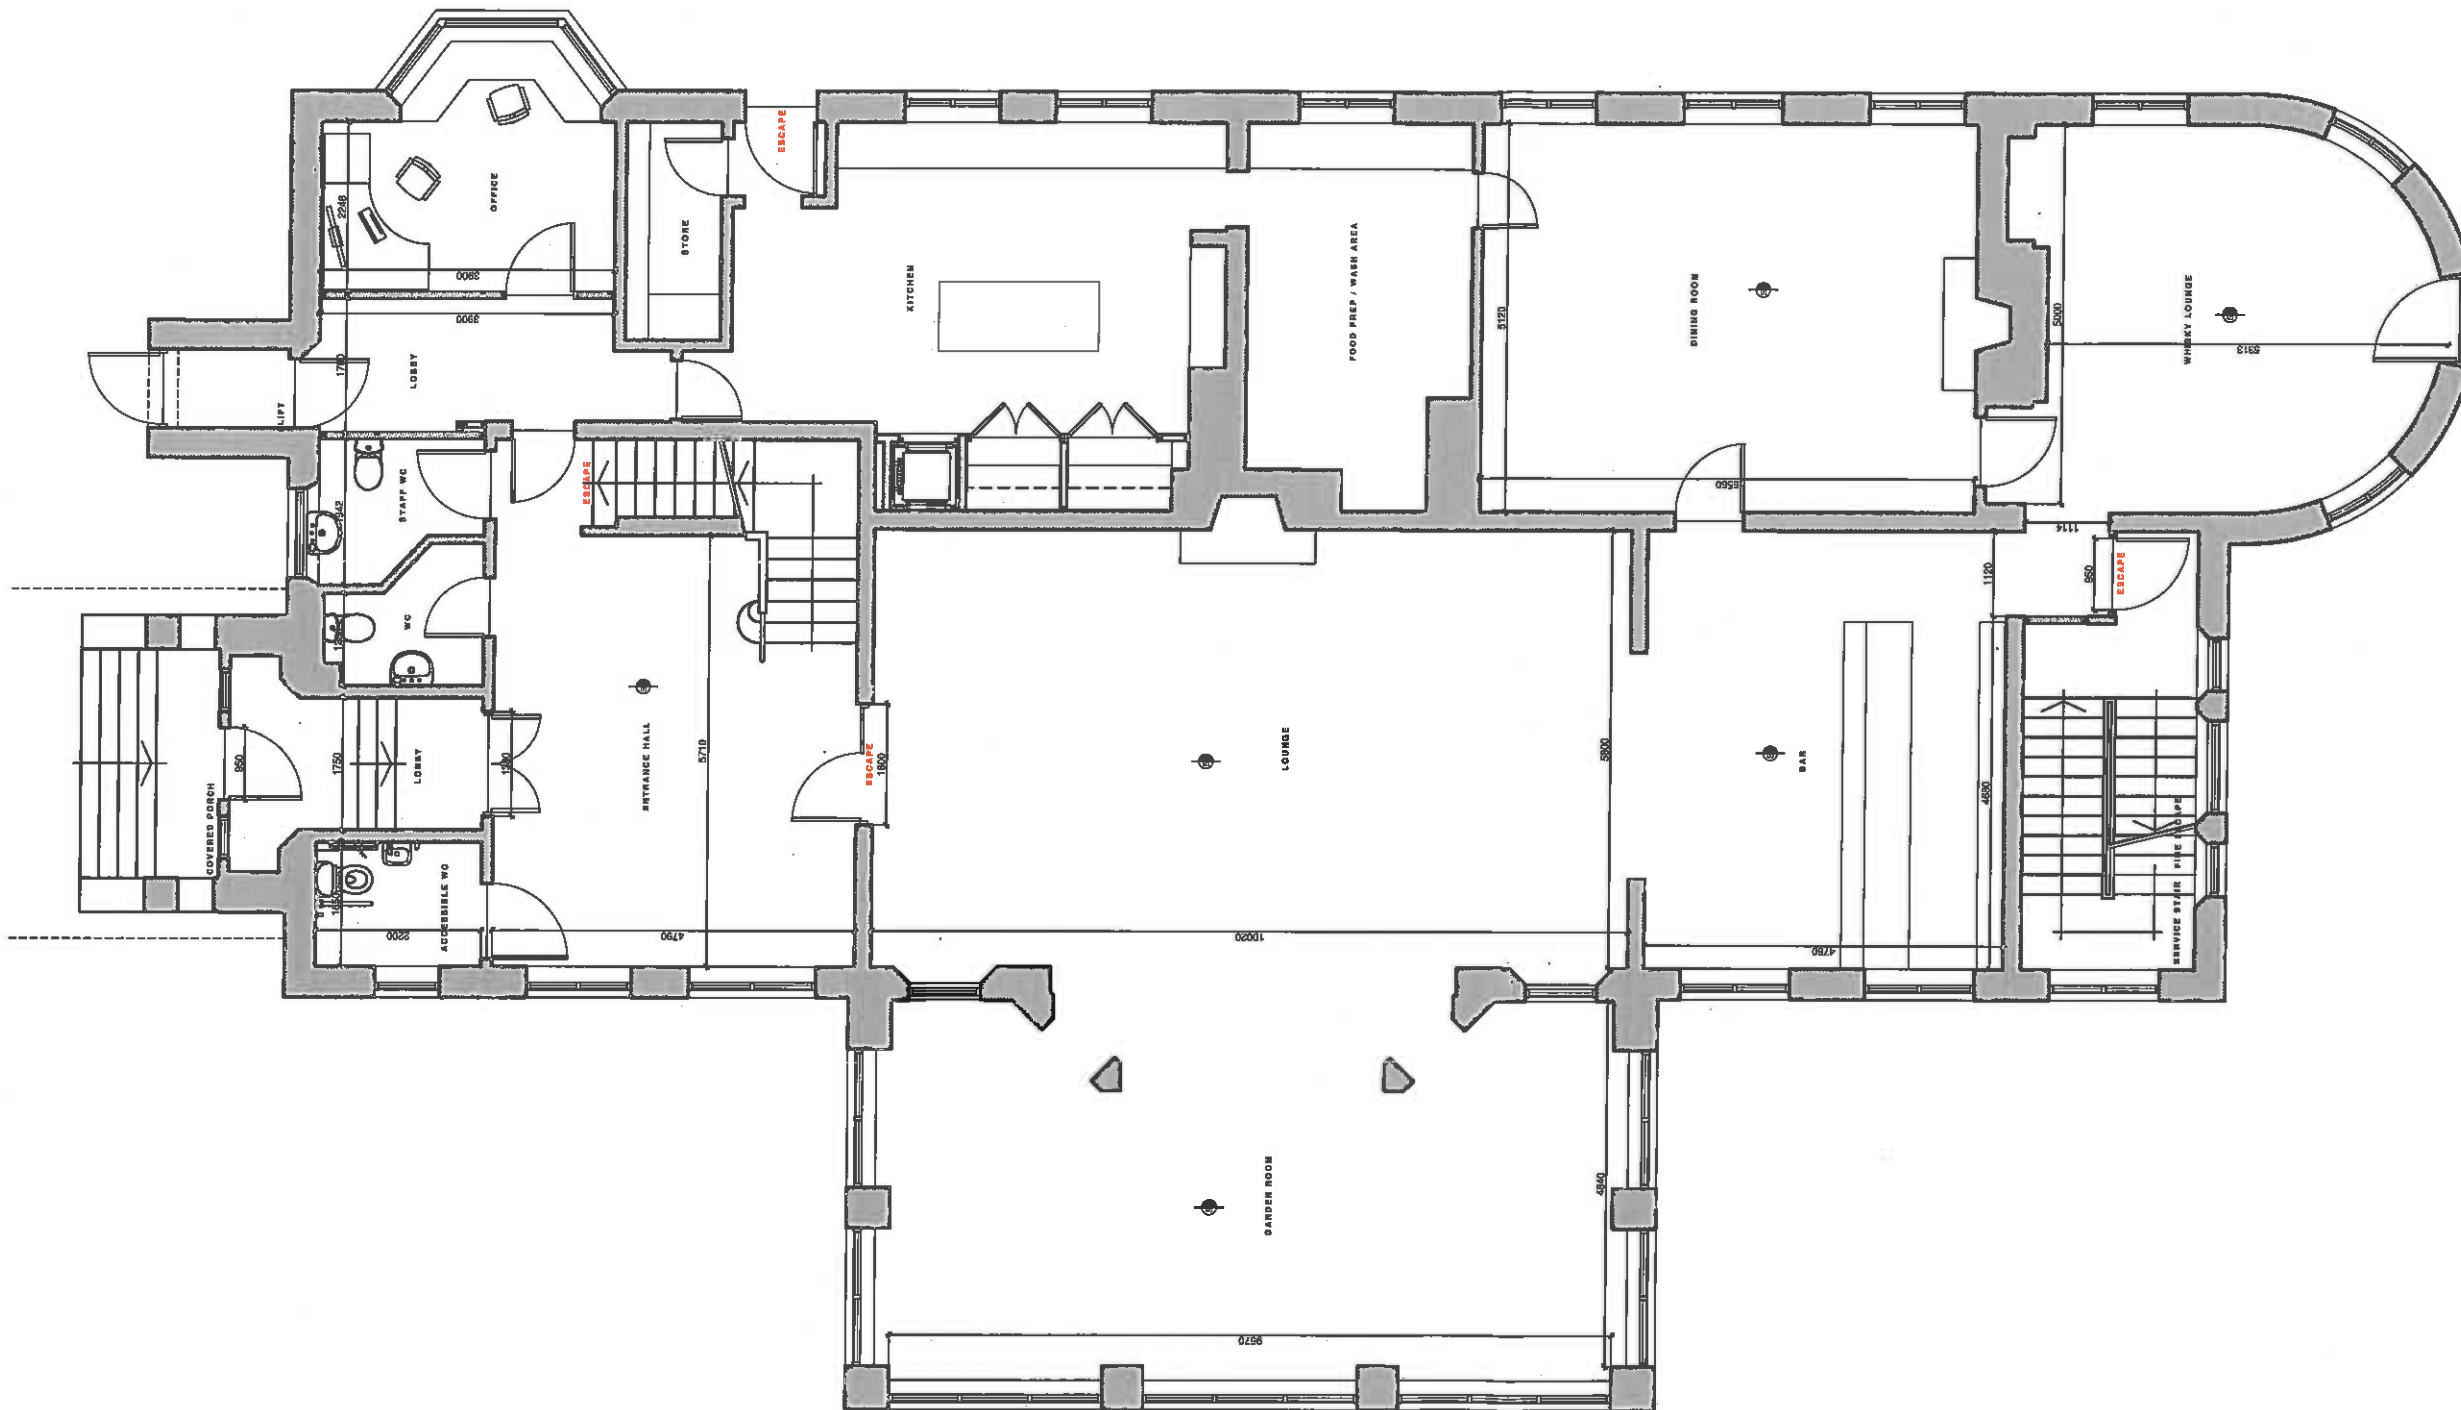

rev	date	description	name
<input checked="" type="checkbox"/>		preliminary	
<input type="checkbox"/>		planning	
<input type="checkbox"/>		warrant	
<input type="checkbox"/>		tender	
<input type="checkbox"/>		construction	



post@thomsonhunter.co.uk | 01583 524171

alterations at enterkine house hotel

enterkine house hotel

enterkine house hotel


ground floor plan
licensing application

drawn: el | scale: 1:100 @ A3 | date: 10.06.19

18.201.09

This drawing is solely for the purposes of obtaining planning/building warrant approval. The drawing may be suitable for constructional purposes but it may be necessary to augment/and or amend this information for this purpose. No liability will be accepted for any omission on this drawing should the drawing be used for constructional purposes.

This drawing, its contents and all information contained therein is protected by copyright. This drawing is for preliminary or planning purposes only unless specifically noted otherwise below, and does not constitute a construction issue drawing.

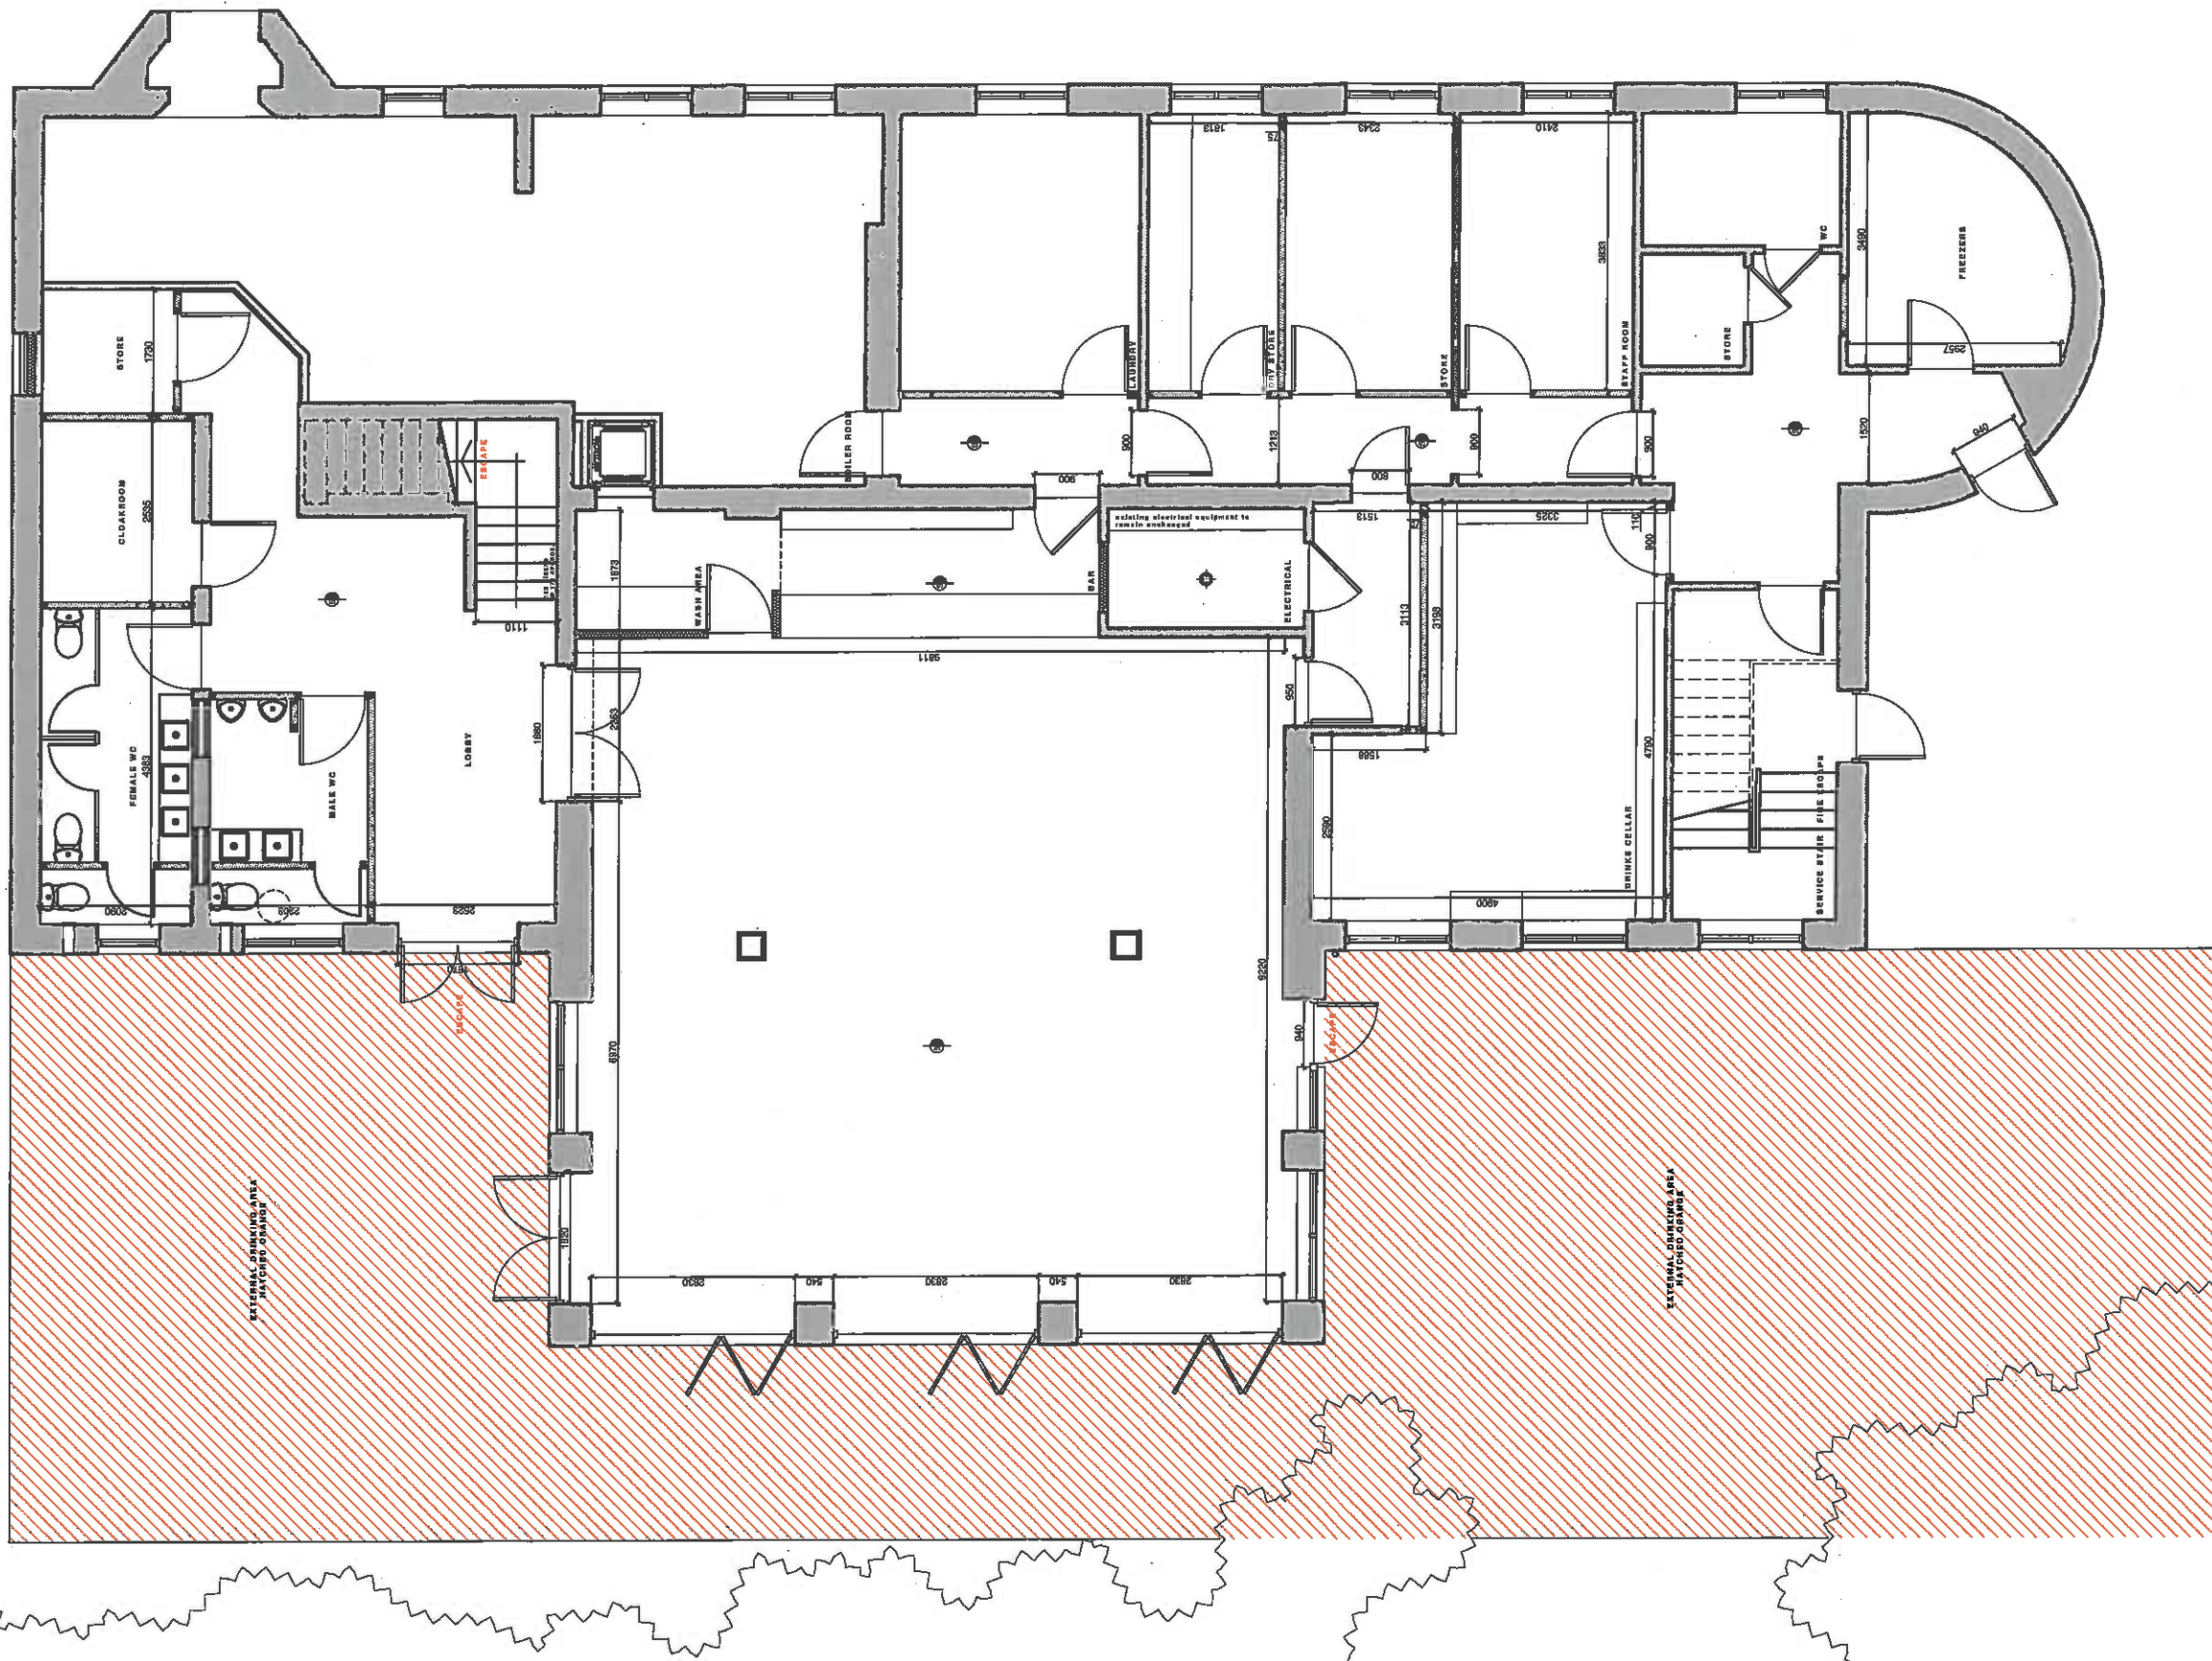

rev	date	description	name
b	21.06.19	external drinking areas added	el
a	12.06.19	amendments to overmark	el

preliminary planning warrant tender construction



post@thomsonhunter.co.uk | 01583 524171

alterations at enterkine house hotel

enterkine house hotel

enterkine house hotel


lower-ground floor plan
licensing application

drawn: el | scale: 1:100 @ A3 | date: 10.06.19

18.201.08B

This drawing is solely for the purposes of obtaining planning/building warrant approval. The drawing may be suitable for constructional purposes but it may be necessary to augment/and or amend this information for this purpose. No liability will be accepted for any omission on this drawing should the drawing be used for constructional purposes.

This drawing, its contents and all information contained therein is protected by copyright. This drawing is for preliminary or planning purposes only unless specifically noted otherwise below, and does not constitute a construction issue drawing.

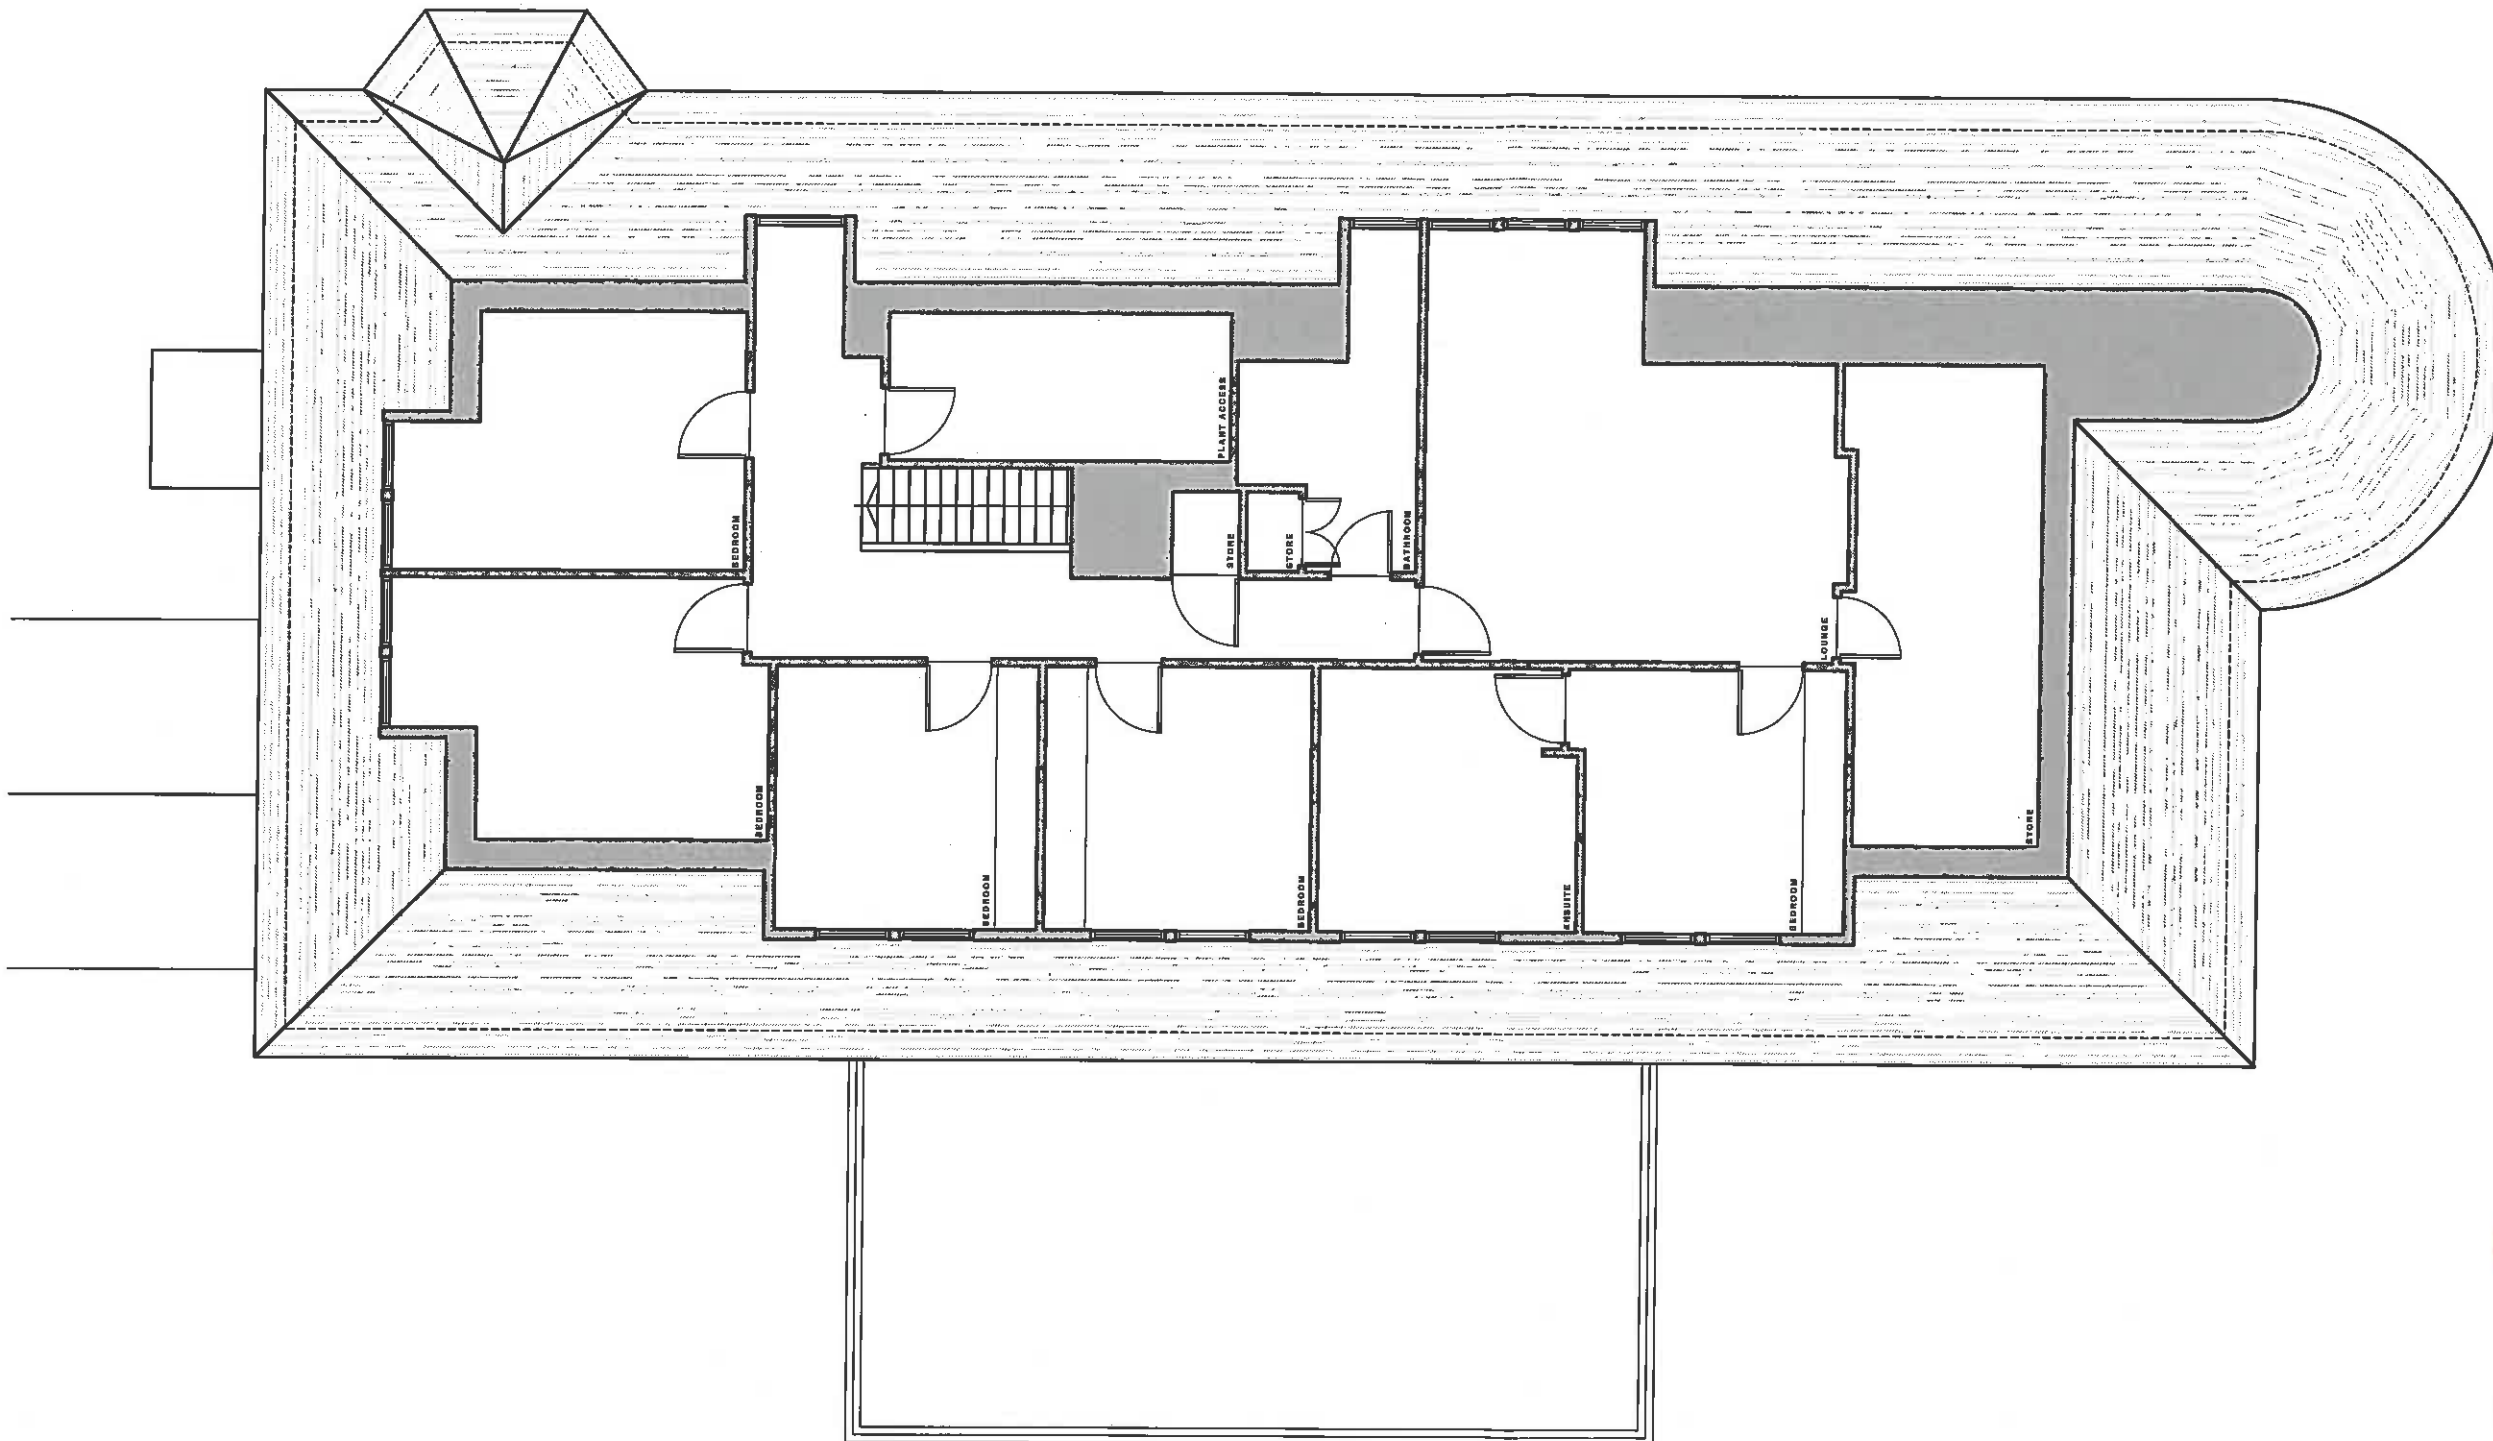

rev	date	description	name
<input checked="" type="checkbox"/>		preliminary	
<input type="checkbox"/>		planning	
<input type="checkbox"/>		warrant	
<input type="checkbox"/>		tender	
<input type="checkbox"/>		construction	



post@thomsonhunter.co.uk | 01563 524171

alterations at enterkine house hotel

enterkine house hotel

enterkine house hotel


second floor plan
licensing application

drawn: el | scale: 1:100 @ A3 | date: 10.06.19

18.201.11

This drawing is solely for the purposes of obtaining planning/building warrant approval. The drawing may be suitable for constructional purposes but it may be necessary to augment and/or amend this information for this purpose. No liability will be accepted for any omission on this drawing should the drawing be used for constructional purposes.

This drawing, its contents and all information contained therein is protected by copyright. This drawing is for preliminary or planning purposes only unless specifically noted otherwise below, and does not constitute a construction issue drawing.

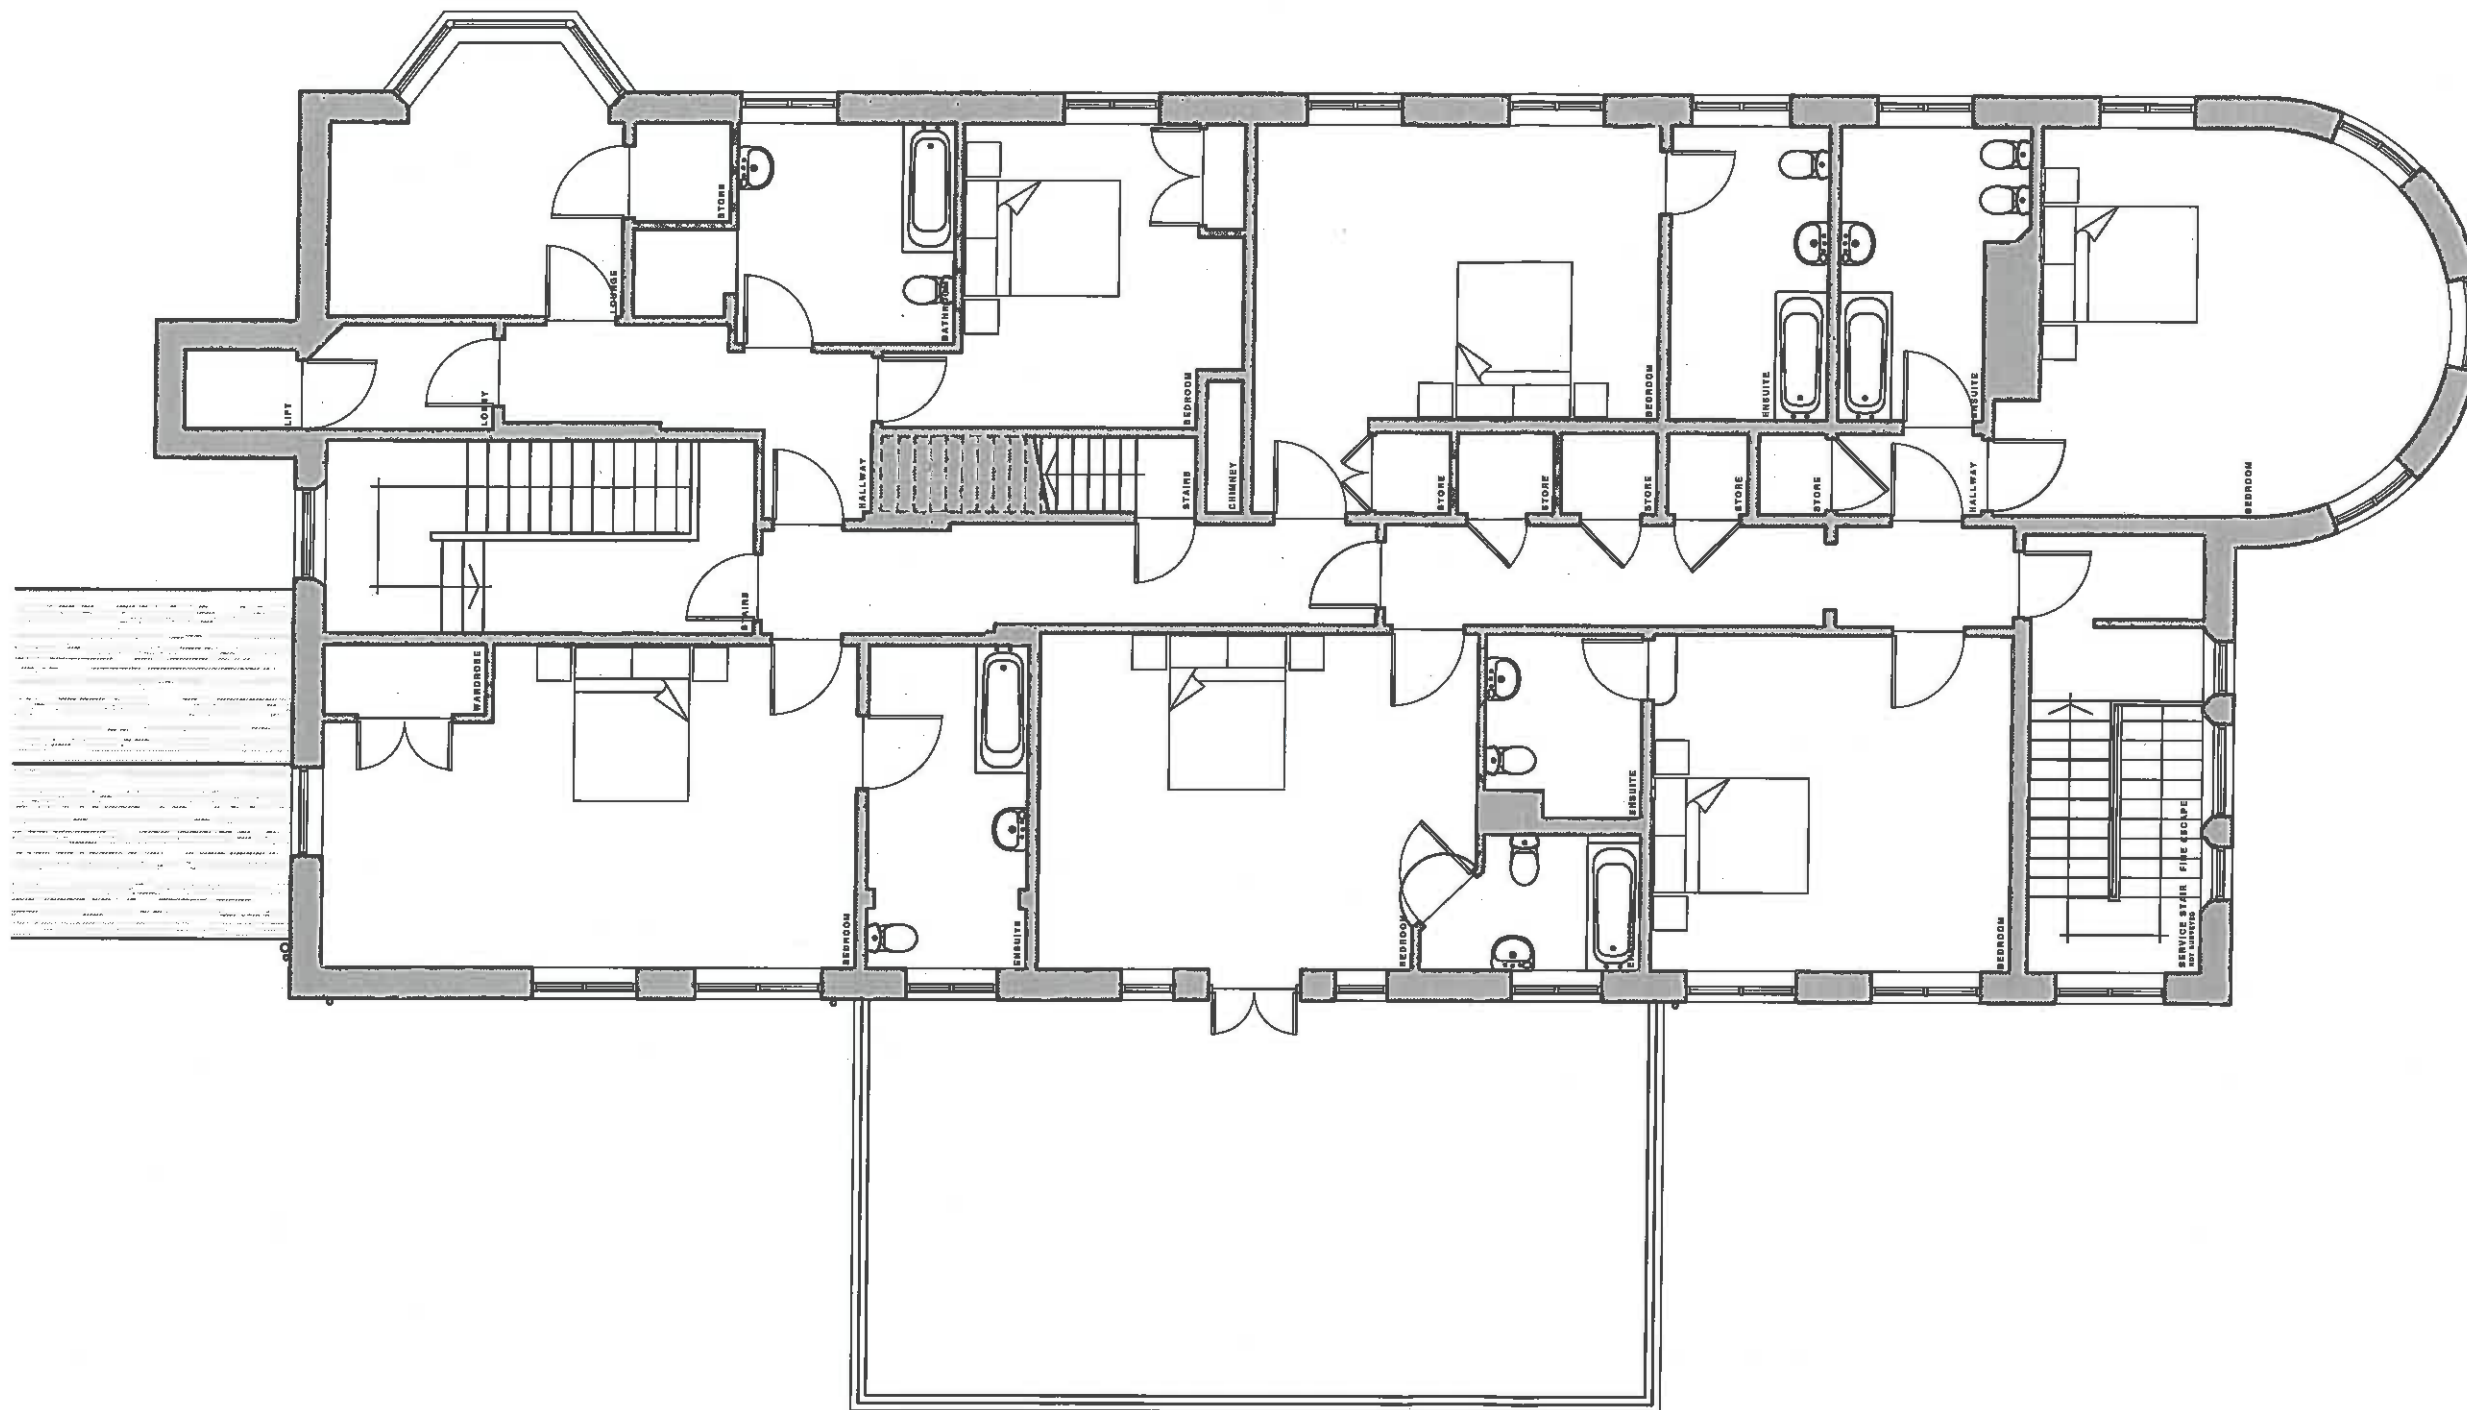

rev	date	description	name
-----	------	-------------	------

preliminary
 planning
 warrant
 tender
 construction



**Thomson
Hunter
Architects**

post@thomsonhunter.co.uk | 01563 524171

alterations at enterkine house hotel


enterkine house hotel

enterkine house hotel

first floor plan
licensing application


drawn: el | scale: 1:100 @ A3 | date: 10.06.19

18.201.10

 

This drawing is solely for the purpose of obtaining planning/building council approval. The drawing may be subject to subsequent approval or refusal by the council. It may be necessary to supplement or amend this information for this purpose. No liability will be accepted for any omission or error. The drawing should be used for construction purposes.

This drawing is made and all information contained therein is protected by copyright. This drawing is for preliminary or planning purposes only. It does not constitute a construction plan. It does not constitute a construction plan.

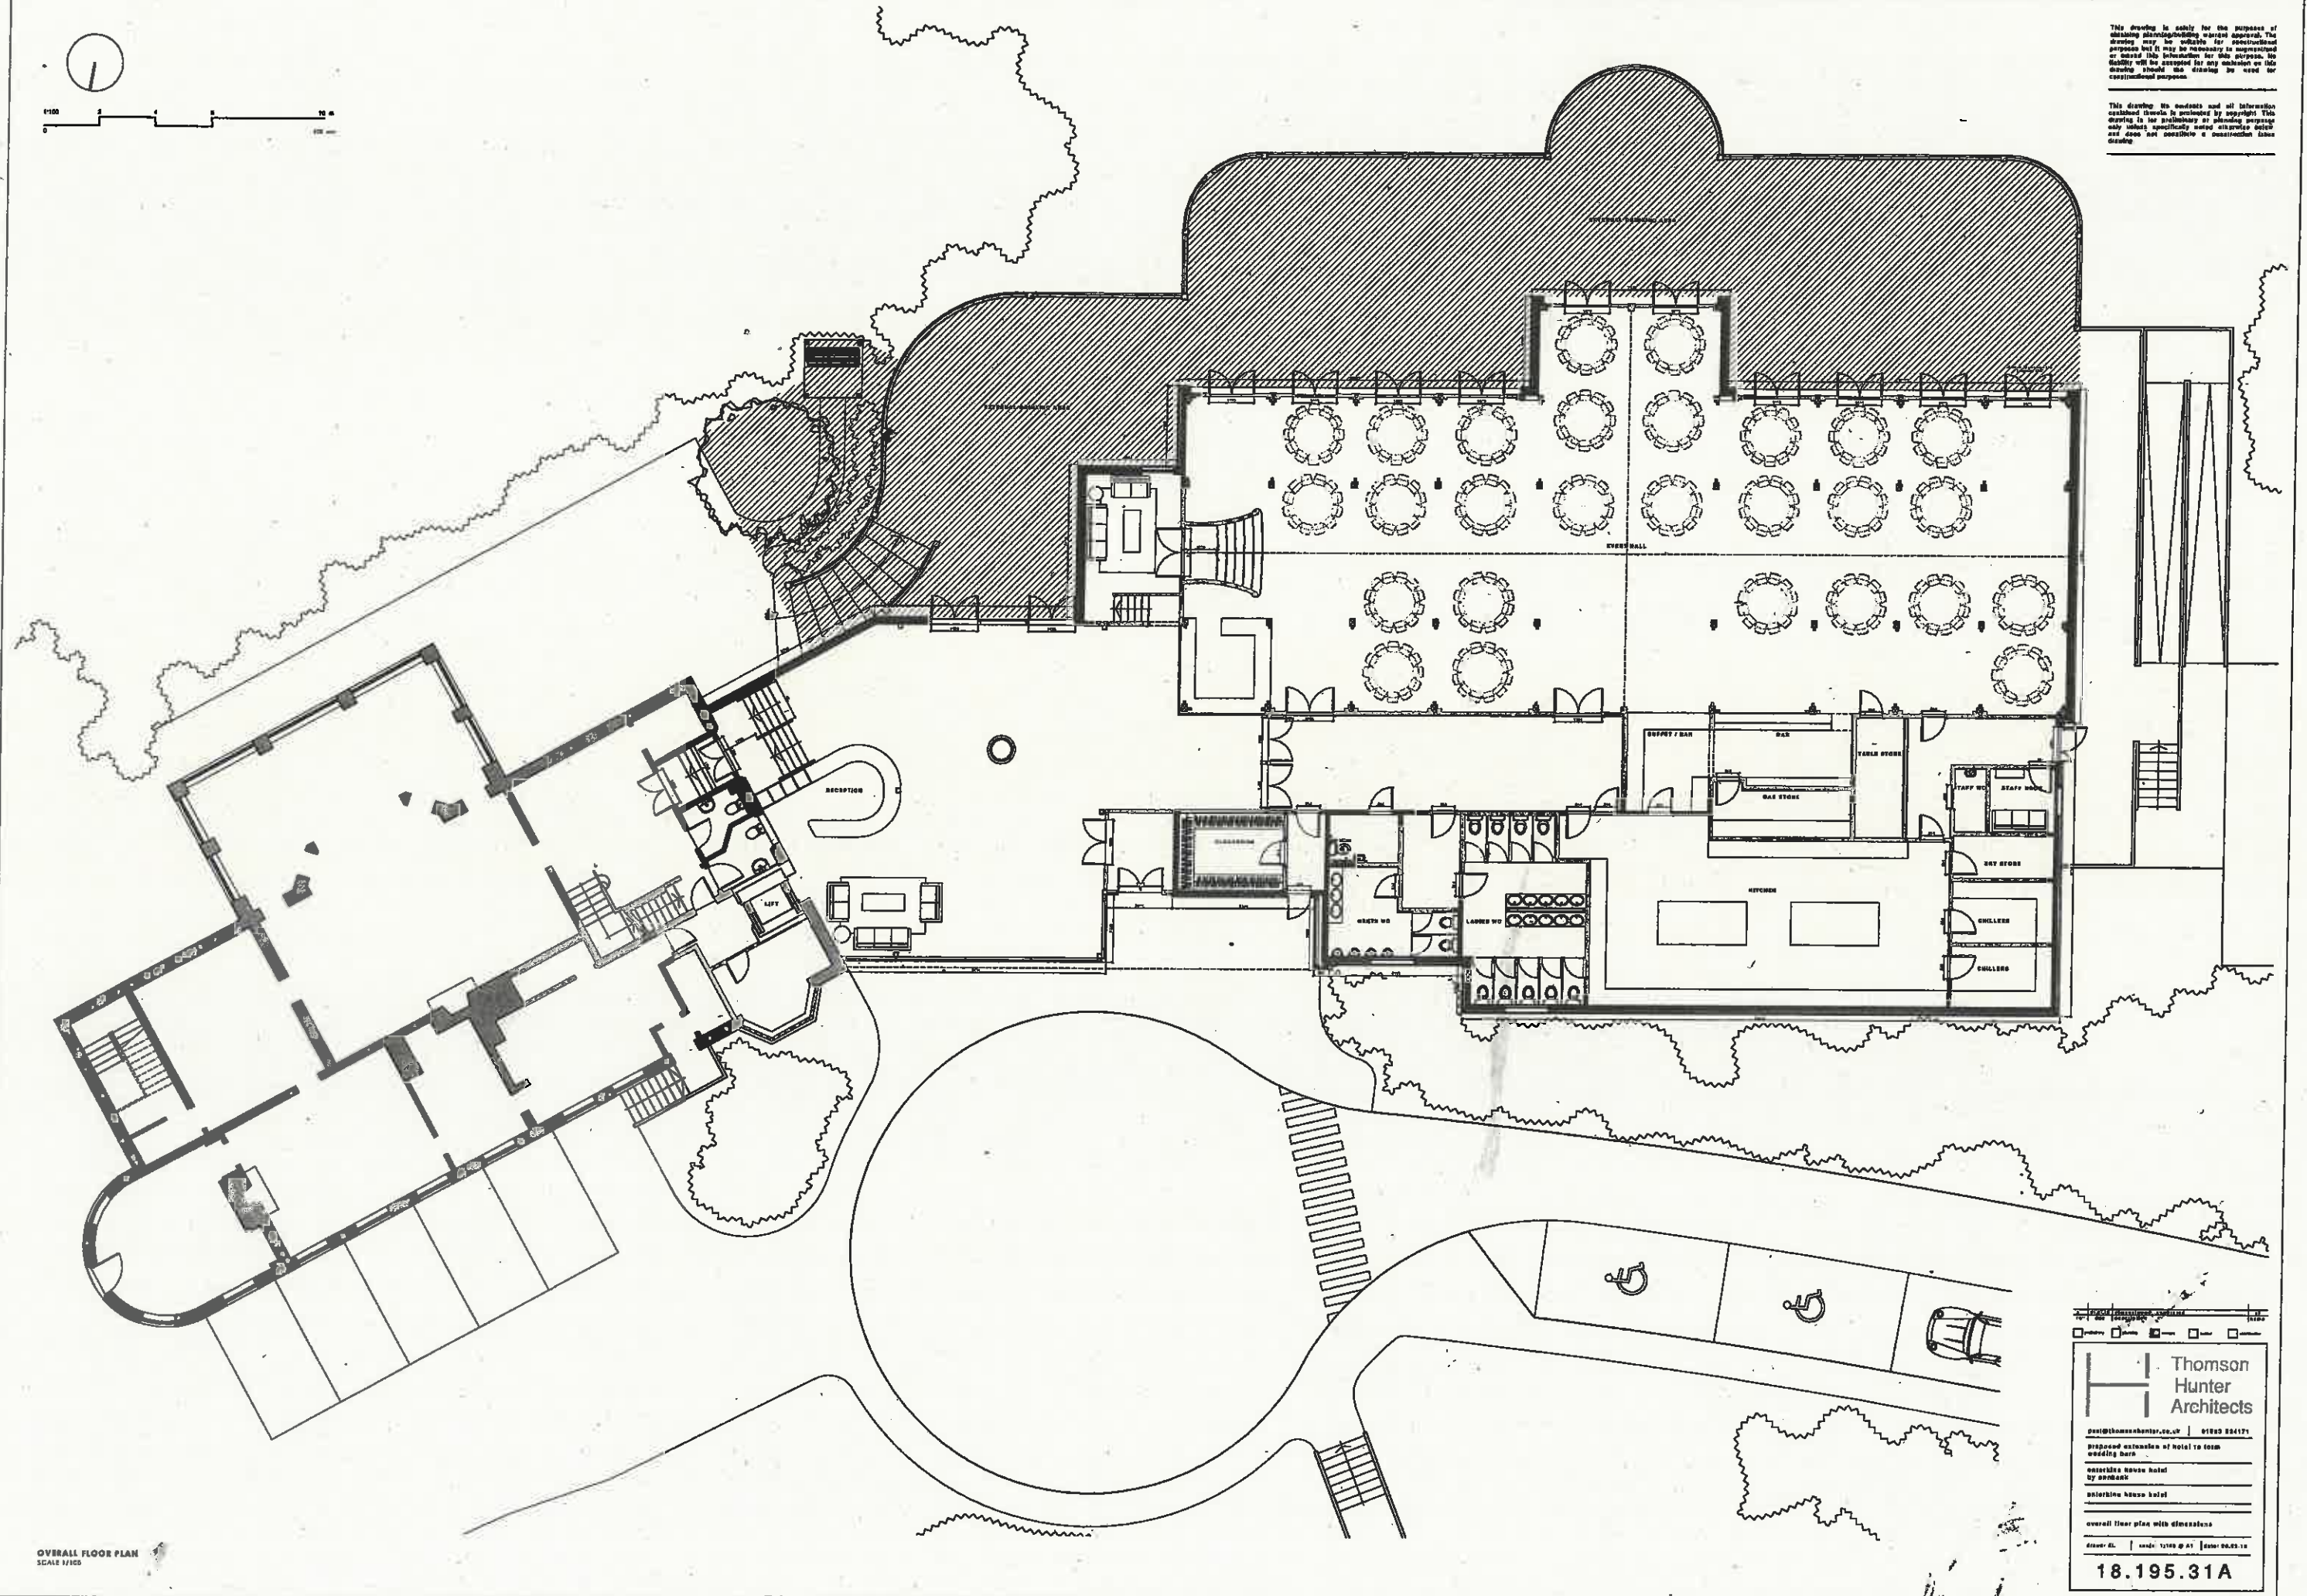

OVERALL FLOOR PLAN
SCALE 1:100

Thomson
Hunter
Architects

001@thomsonhunter.co.nz | 09 488 8817

proposed extension of hotel to form
wedding barn

18.195.31A