


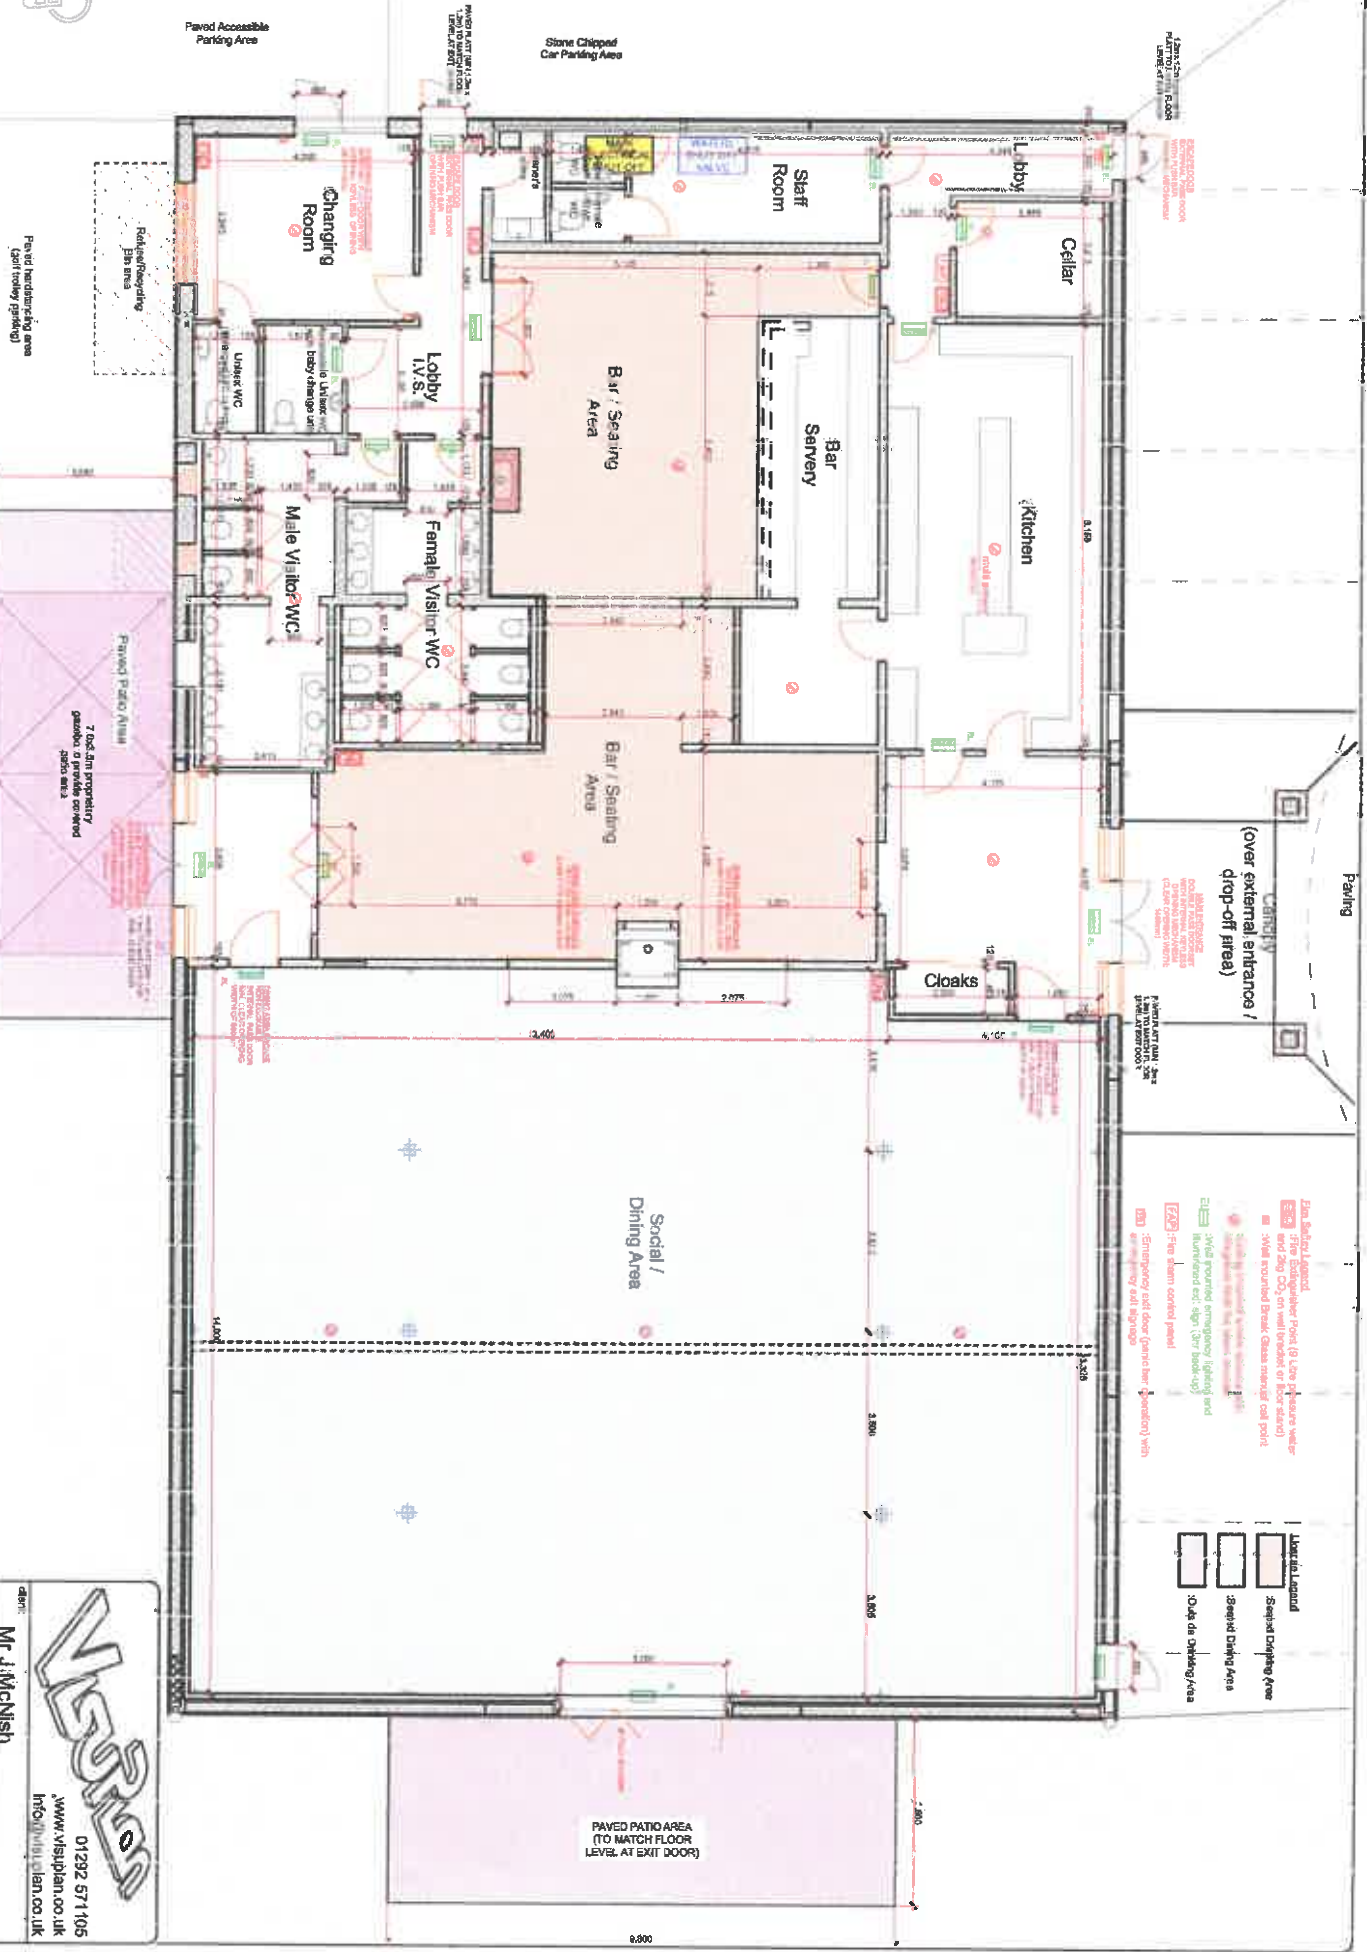

Licensing Plan - Floor Plan

12100

A License & fire safety legends and dimensions added

Oct. 19

	
01292 571105 www.vistaplan.co.uk info@vistaplan.co.uk	
client:	Mr J McNish
project:	Proposed Alterations Roodlea Golf Centre, by Ayr
drawn by:	
by Mr:	Licensing Plan - Floor Plan
dw No:	
scale:	as noted
date:	Aug 11
616/LPZA	