



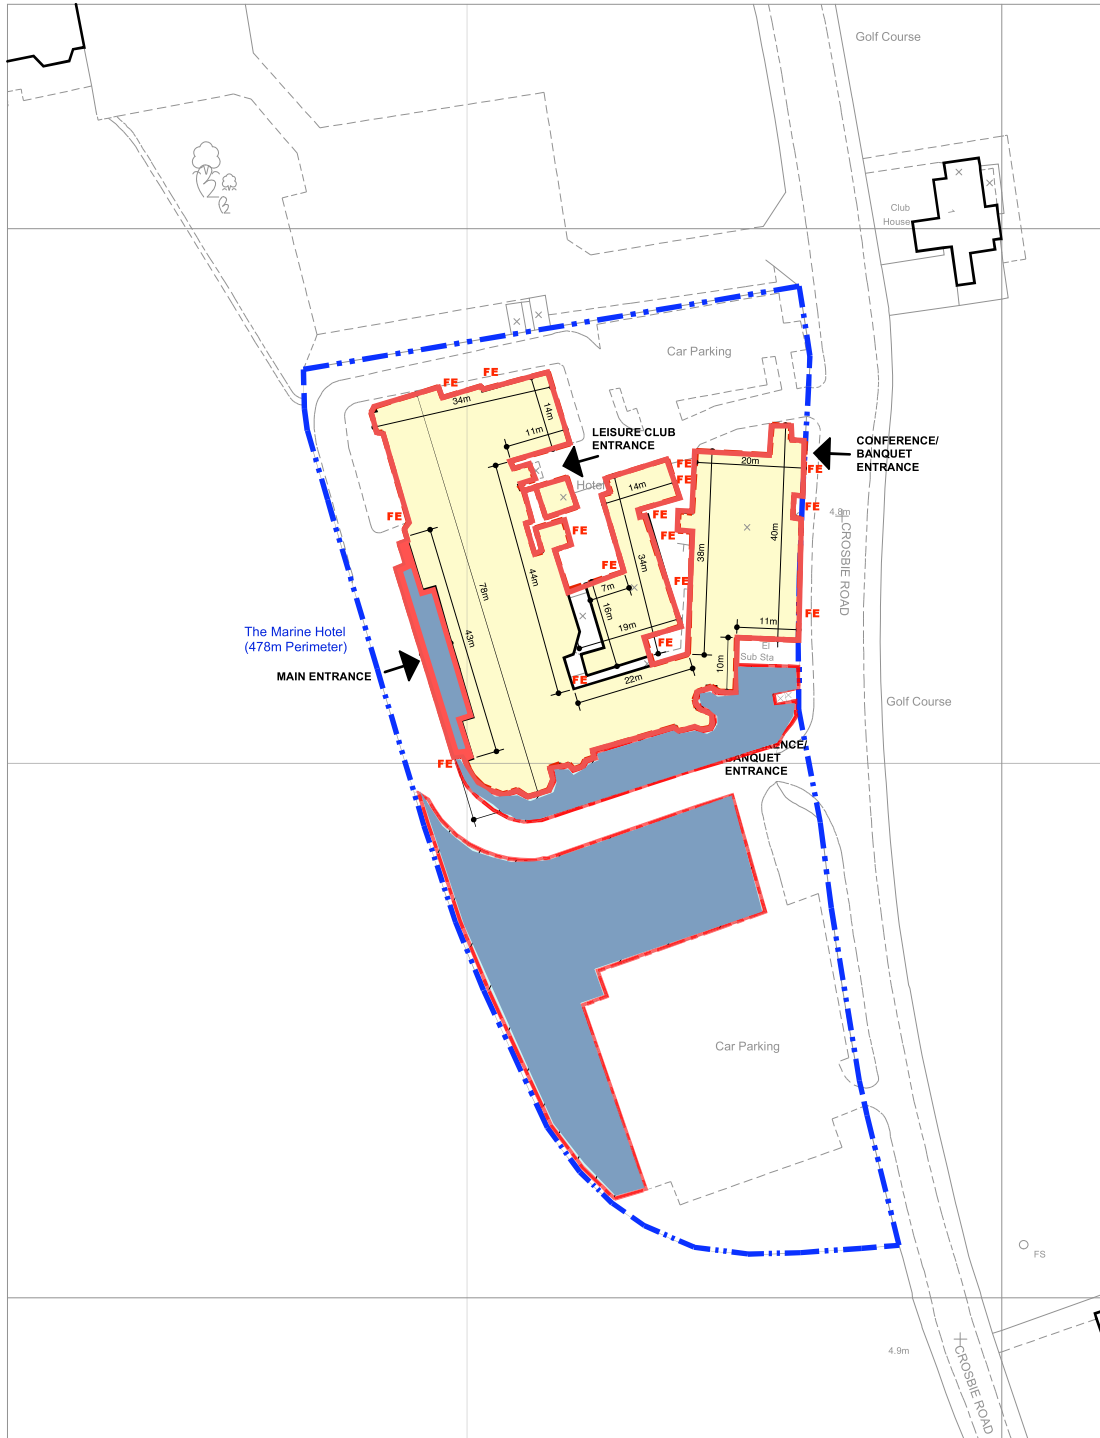


LEGEND:

-  Area of Premises
-  Site Boundary
-  Fire Exit
-  Outdoor drinking facilities



Rev.	Date	Details	Drawn	Checked

Issued for:

INFORMATION

Project/Client	Project No:
From:	1/7/05/001
The Marine Hotel	Dwg No:
	(L1) 100
	Rev:
	-
Drawing	Scale:
Site Plan	1:1000 @A1
	Drawn By:
	12/2008
	Checked By:
	-

archial

18 Rothessay Place, Edinburgh, EH3 7SQ
T: +44 (0)131 226 5123 F: +44 (0)131 226 3042
www.archialgroup.com

© Archial Architects Ltd. Contractors must work to figured dimensions which are to be checked on site.
Registered Office: 120-122 Great Portland Street, London, W1W 6PL. Registered Number: 0511716