


KCCOSH HALL KIRKMICHAEL
 KALID 7/23
 FIRST FLOOR PLAN SHOWING
 PROPOSED POP UP BAR POSITION.
 SCALE 1:100 AUGUST 2021
 DRG NO 021/01
 KIRKMICHAEL VILLAGE
 DENAUSAUVE
 PAT LORIMER PRIAS
 63 PATRUA ROAD, KIRKMICHAEL

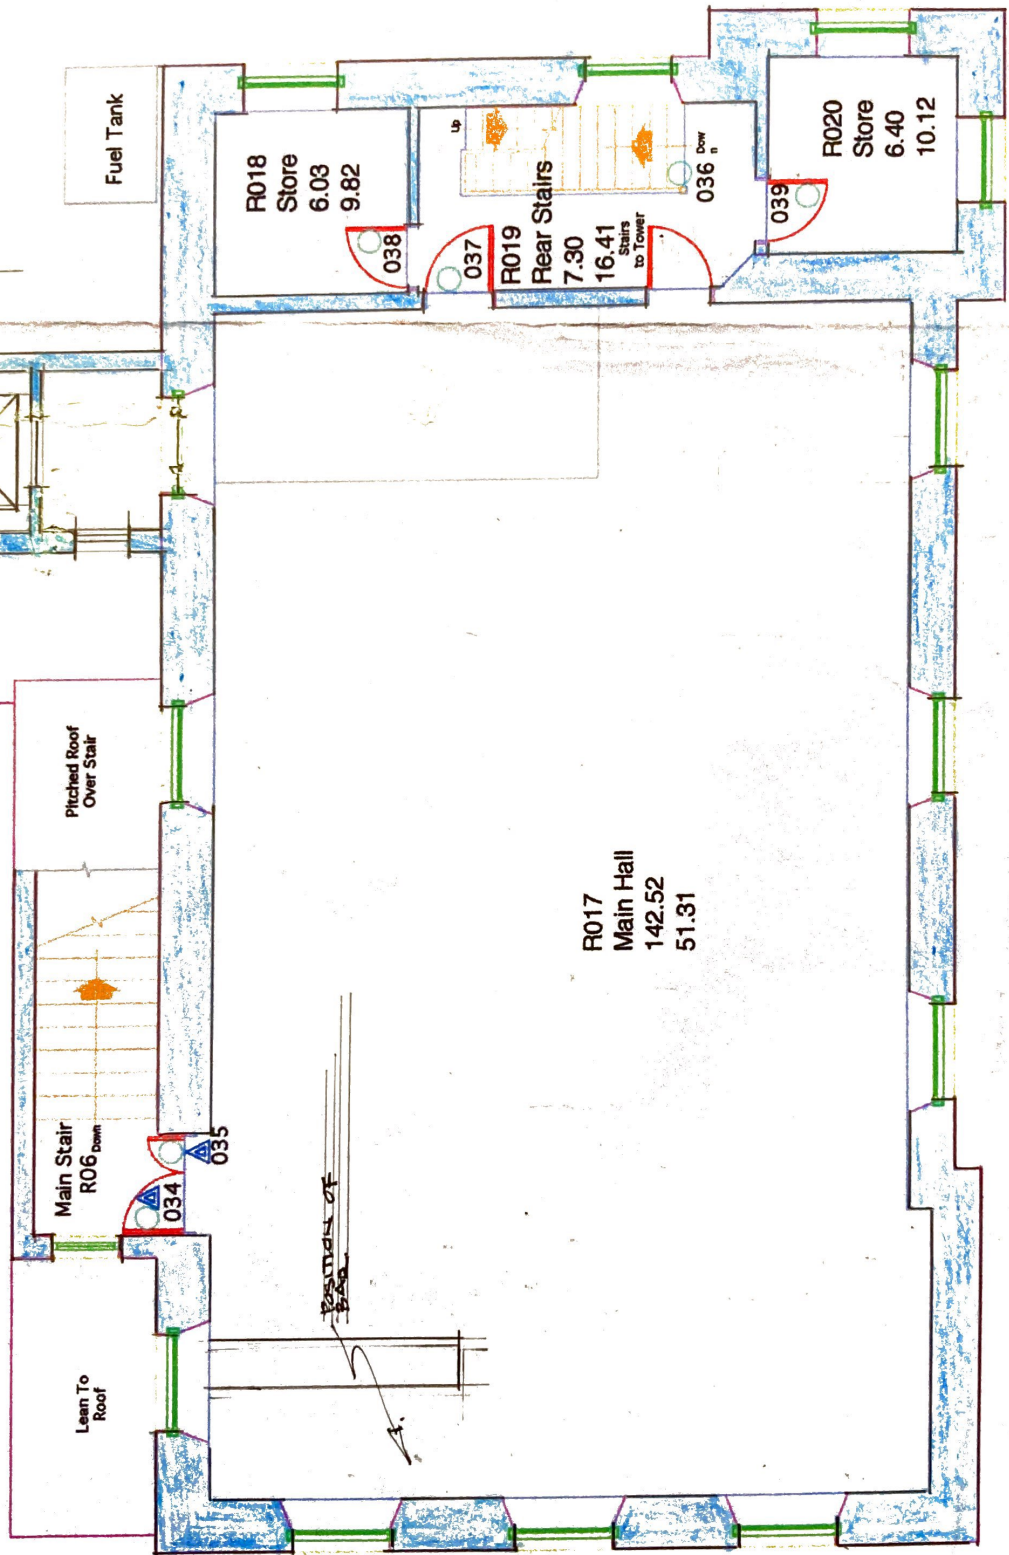

464

B513 Main Building First Floor

NOTES

1. EXISTING FIRST FLOOR PUBLIC HALL IS RETAINED IN USE AS SUCH.
2. LEFT TO FIRST FLOOR ADJACENT DISABLED TOILET NOT SHOWN.

REV A - 6.7.19 - NOTES ADDED
 REV B - 15.6.20 - LICENCE APPLICATION
 REV C - 28.7.21 - EXTENDED LICENCE
 REV D - 31.7.21 - EXTENDED LICENCE

KIRKMICHAEL HALL - KIRKMICHAEL BL.
 CHANGE OF USE PER KYR.


GROUND FLOOR PLANS
 SHOWING PROPOSALS

SCALE 1:100 MAY 2019.

DWG NO 019/017

KIRKMICHAEL VILLAGE
 RENAISSANCE.

PAR LODGING TRIAS
 63 PATNA ROAD, KIRKMICHAEL.

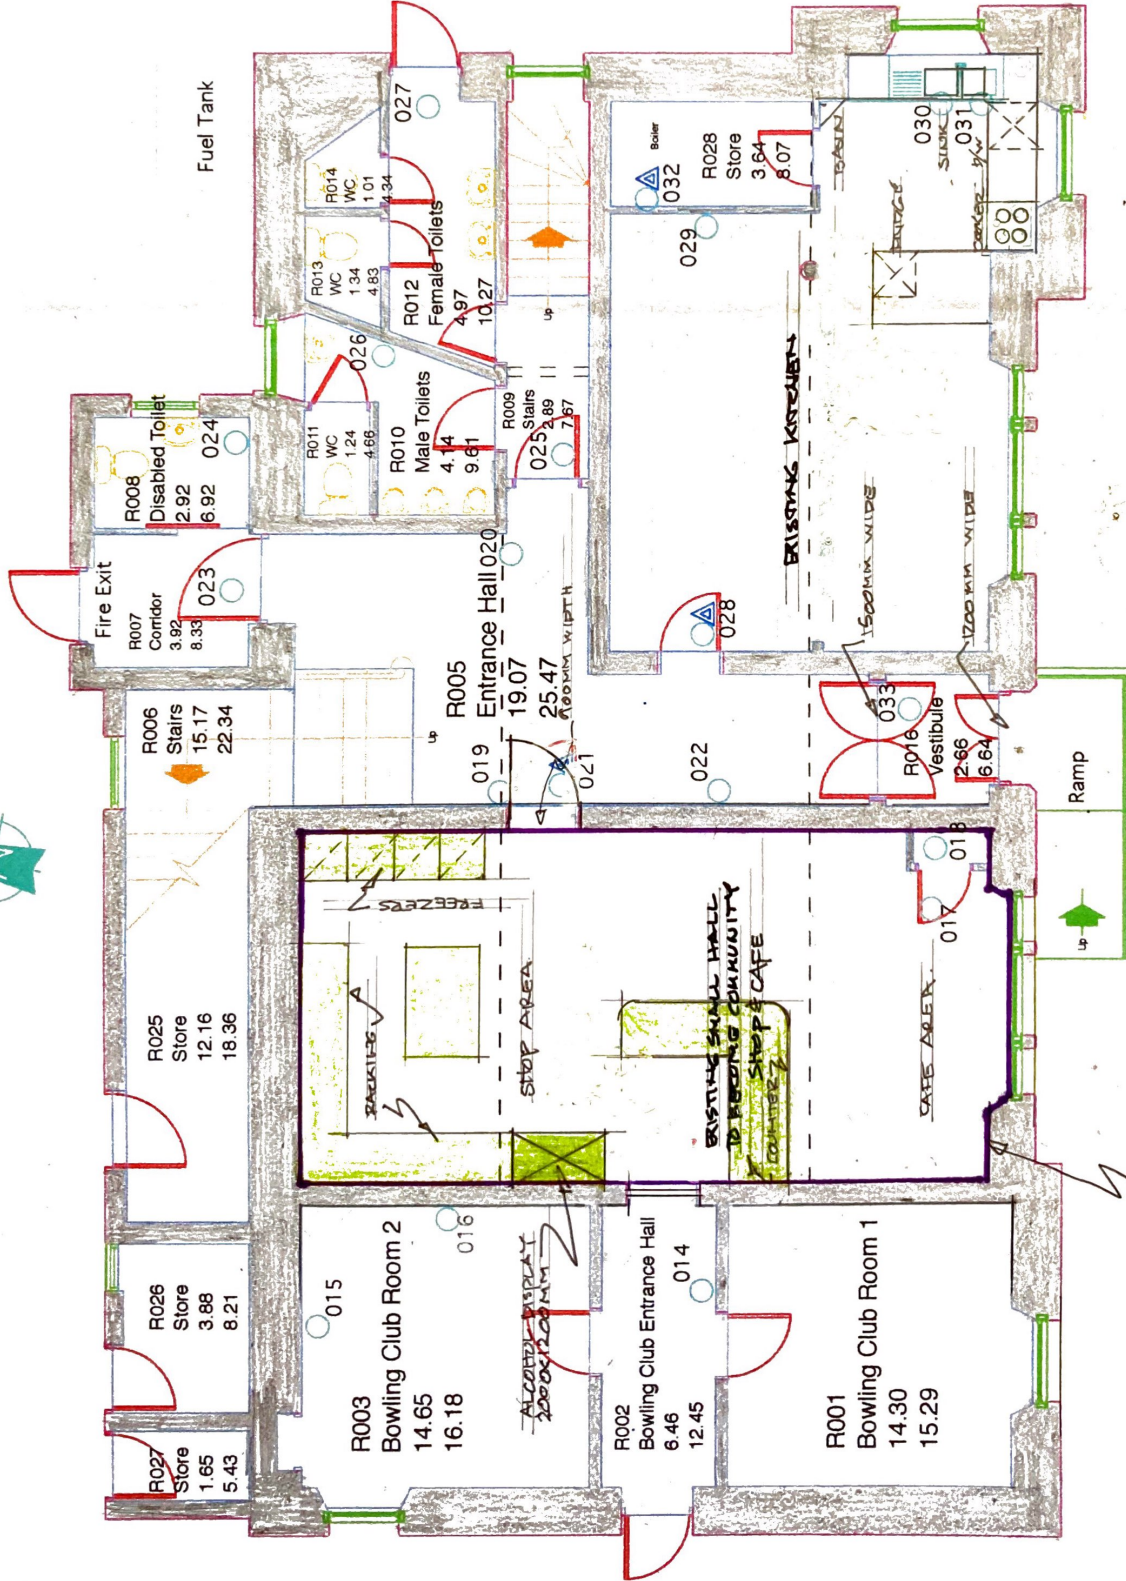

AREA IN BLUE TO BE LICENSED
 4000 X 9000MM

Ground Floor

EXISTING PAVEMENT

DOWN STONE WALL AND C/L RAILINGS