

DELIVERY/ACCESS ROAD

PLANT COMPOUND 10MX3M




AYR STORE

LICENSING PLAN - FIRE KEY

- FIRE EXTINGUISHER
- FIRE BLANKET
- EMERGENCY LIGHT BOX WITH GREEN MOVING PERSON SIGN
- FIRE ALARM CALL POINT
- FIRE ALARM CONTROL POINT
- FIRE ALARM SOUNDER
- SMOKE DETECTOR
- ALCOHOL DISPLAY AREA
- FIRE EXIT - KEEP CLEAR SIGN
- SUPPORTING PILLAR
- RED FLASHING LIGHT

NB - CHILDREN AND YOUNG PERSONS ARE PERMITTED TO ACCESS ALL PUBLIC AREAS OF THE PREMISES AT ALL TIMES

ALL ACTIVITIES THROUGHOUT THE STORE AS PER TERMS OF OPERATING PLAN

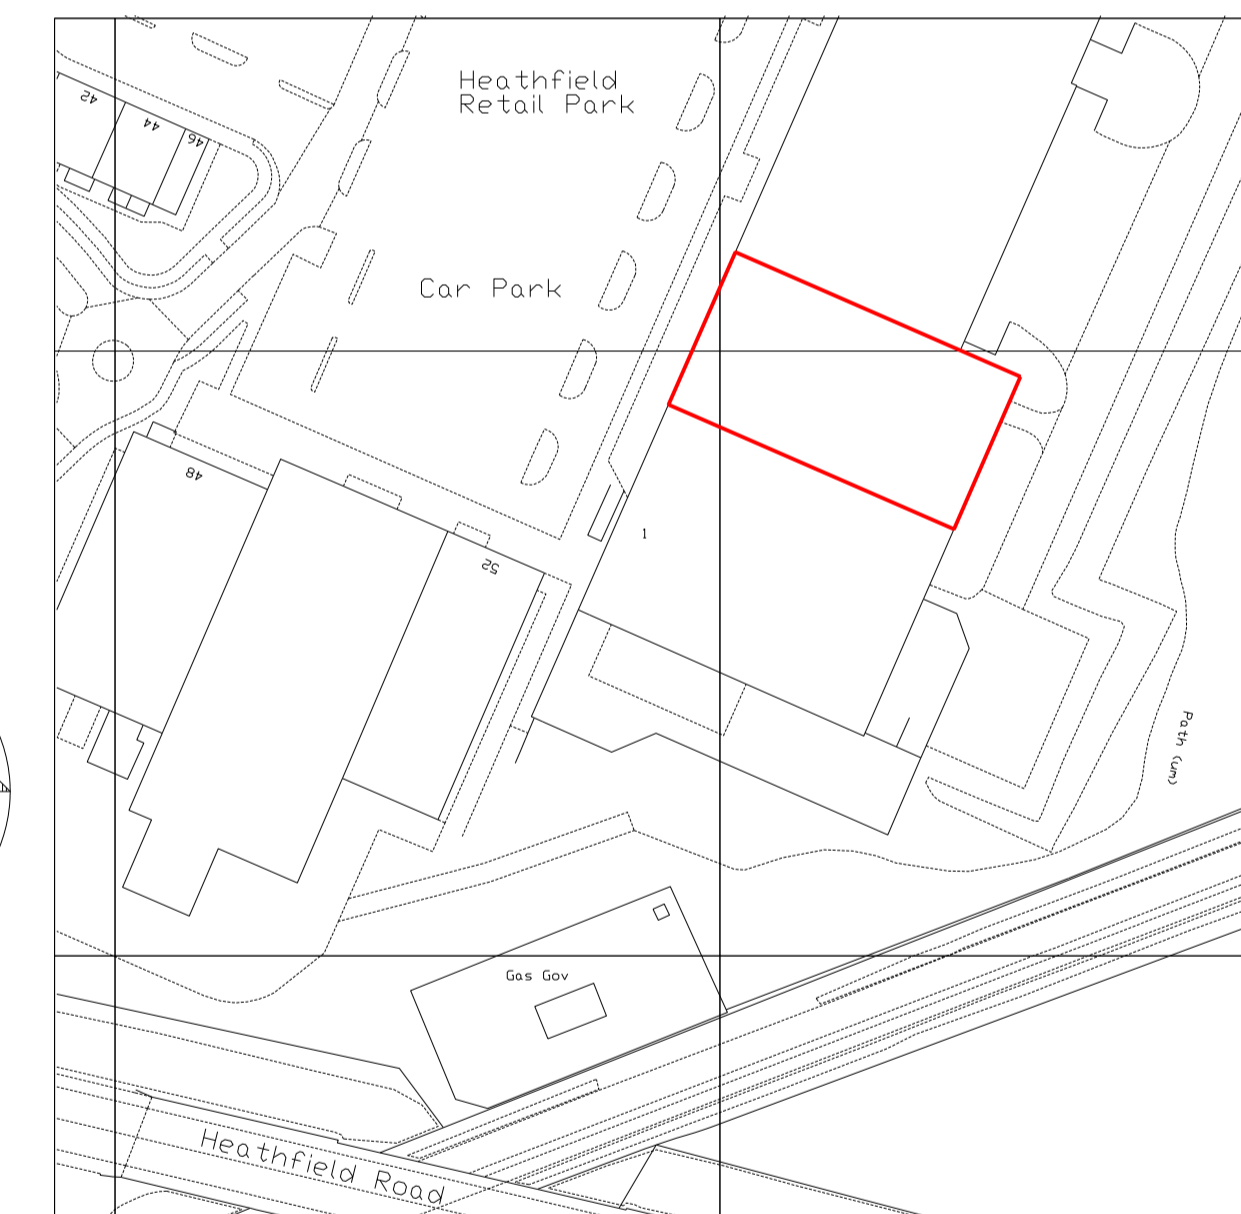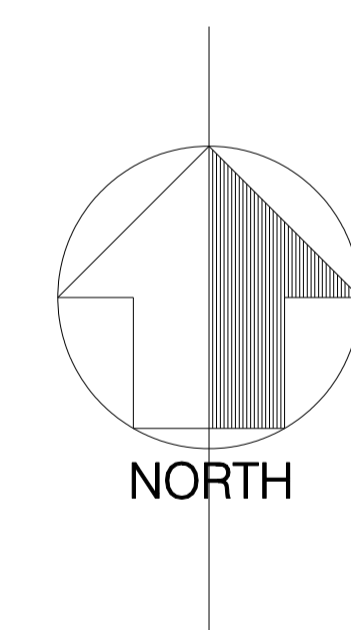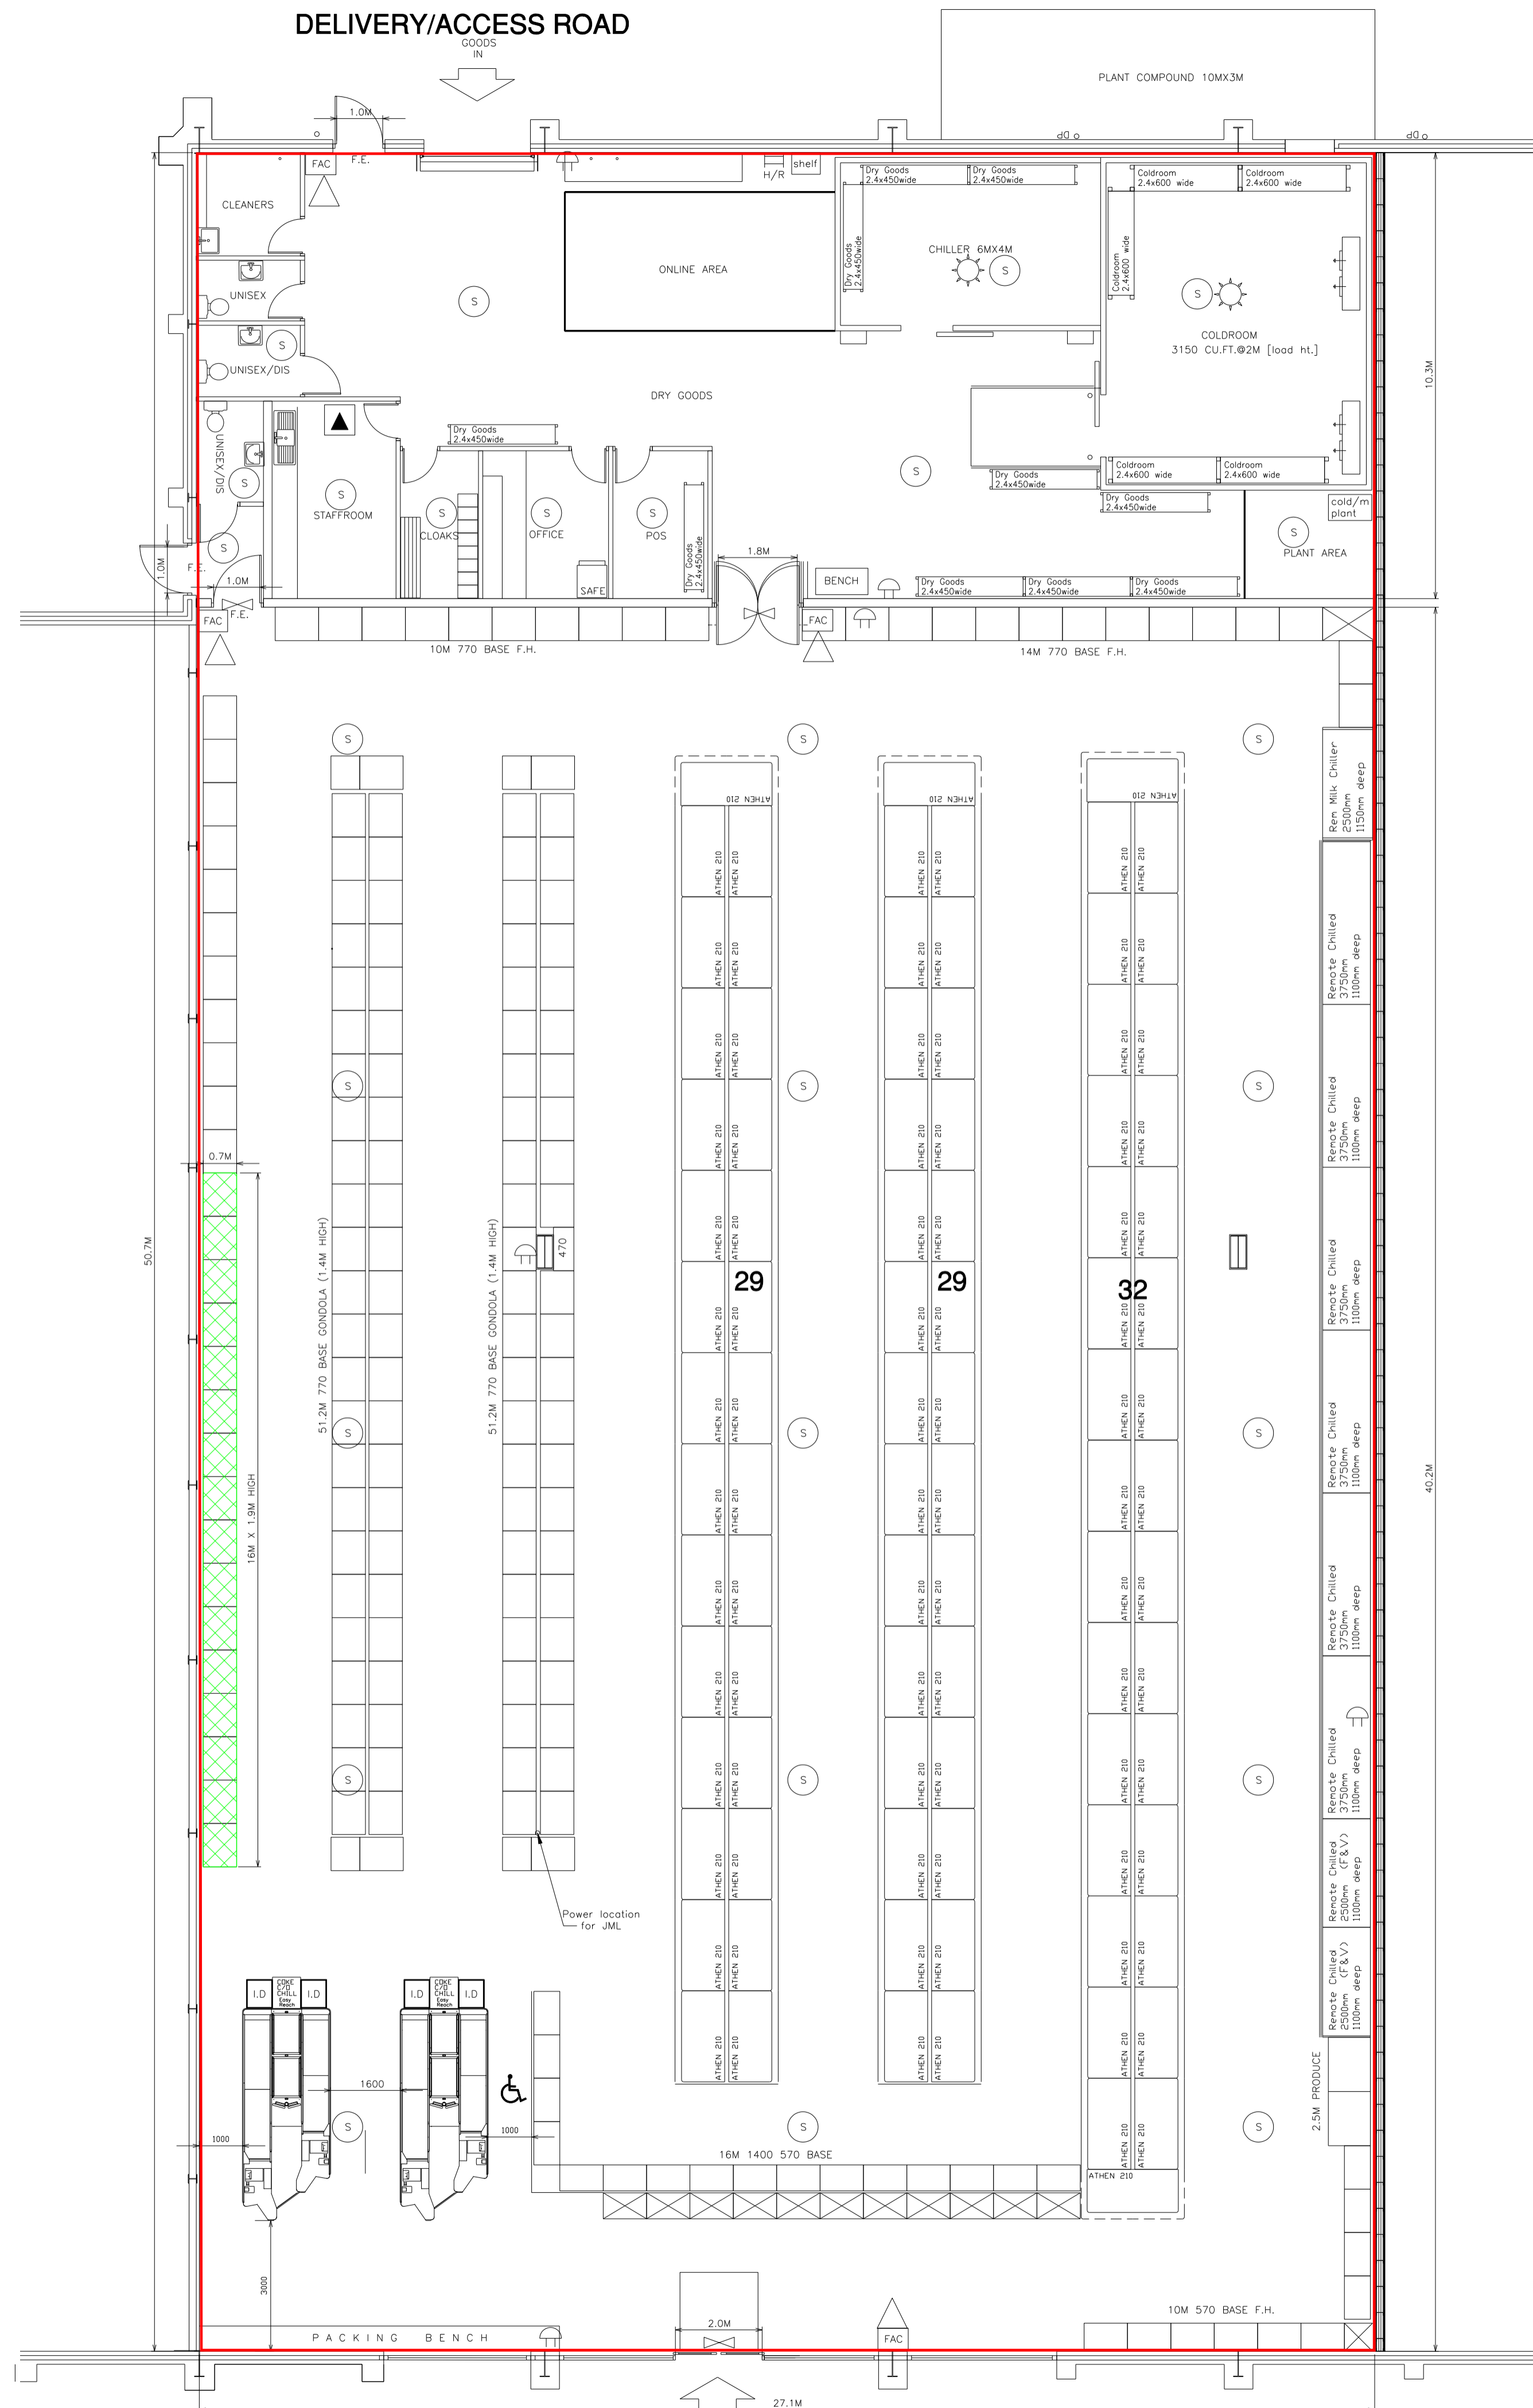

SITE LOCATION PLAN
SCALE 1:1250

SCALE BAR 1:1250

ALCOHOL DISPLAY AREA = 30.4 SQ.M

CAR PARK TO HEATHFIELD RETAIL PARK

GROUND FLOOR

DWG NO. AYR-LIC01	SHEET NO. E	REV. E
PROJECT AYR	STORE NO.	
ADDRESS HEATHFIELD RETAIL PARK, LIBERATOR DRIVE, AYR KA8 9BF		
TITLE GROUND FLOOR PLAN & LOCATION PLAN AS PROPOSED		
DATE 03.11.21	SCALE 1:100/1250 @ A1	
DRAWN RRDS/351	CHECKED	

SCALE BAR 1:100

