

**Fire Alarm / Detection Legend**

- ☐ Main Fire Alarm Panel
- Smoke Glass Panel
- ⊗ Fire Extinguisher
- ⊙ Smoke Detector
- ⊙ Heat Detector
- Ds Fire Alarm Sounder
- E Emergency Light

**Ground Floor Plan**

Licensing Plan  
 Scale 1:100 @ A3  
 February 2020




**Prestwick St. Cuthbert Golf Club**

East Road  
 Prestwick  
 Ayrshire  
 KA9 2SX

Drawing No: L(100)002



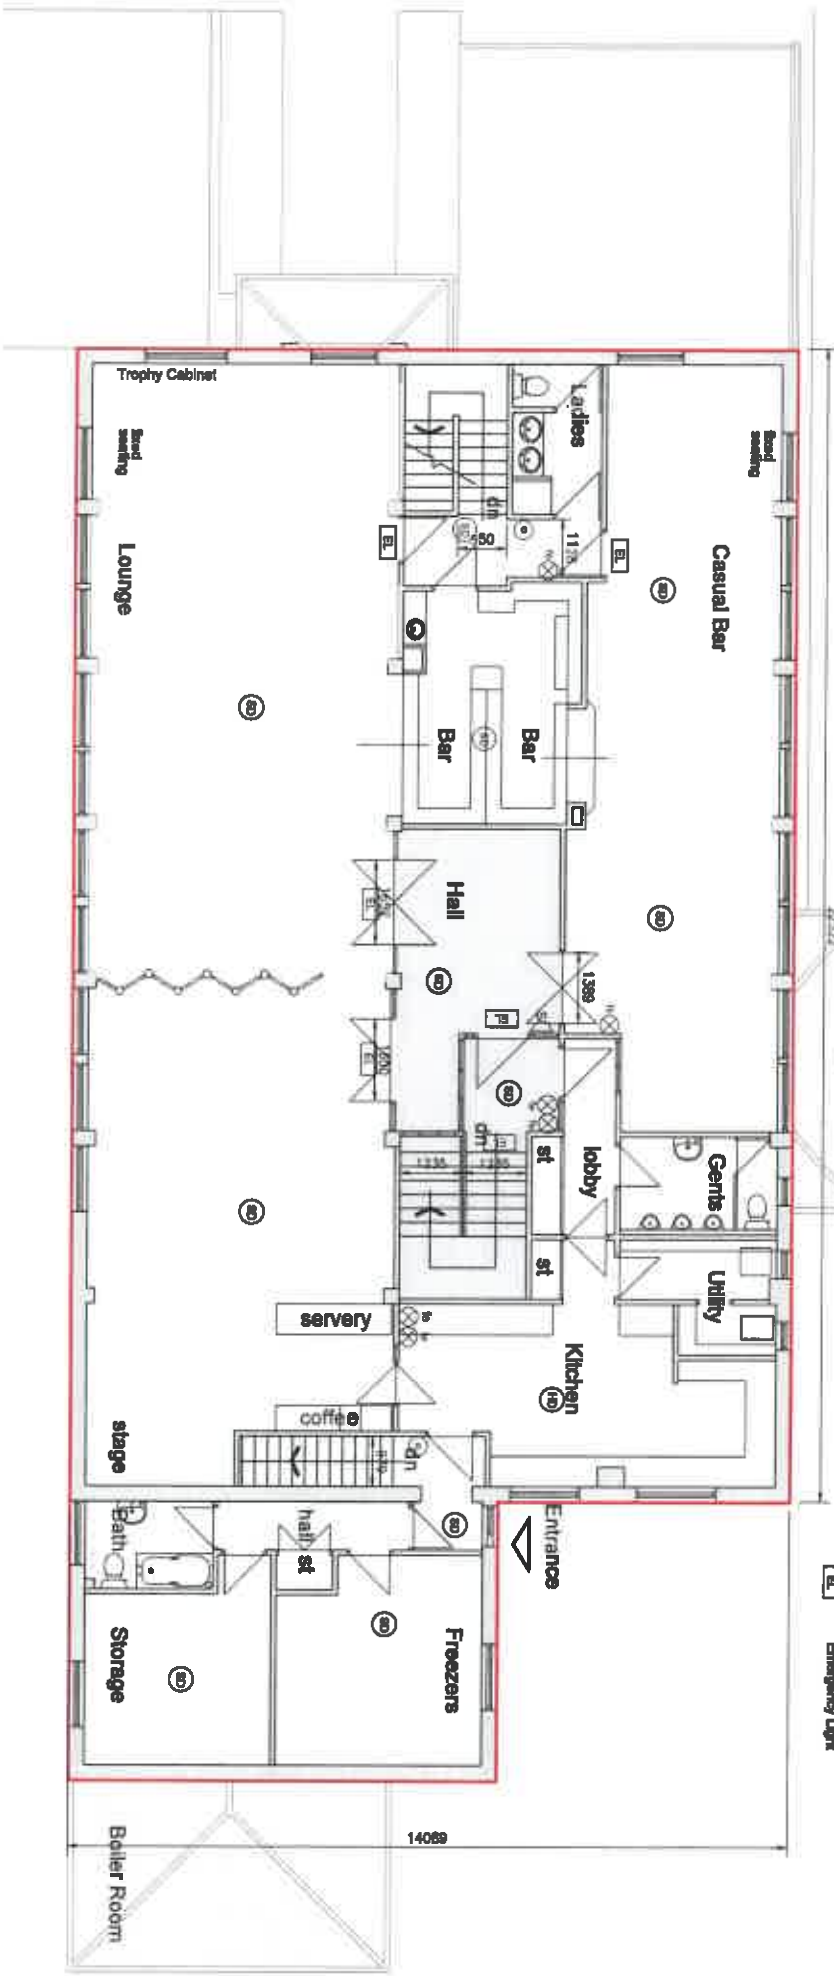

- Fire Alarm / Detection Legend**
- ☐ Main Fire Alarm Panel
  - ⊙ Break Glass Point
  - ⊗ Fire Extinguisher
  - ⊙ Smoke Detector
  - ⊙ Heat Detector
  - ⊙ Fire Alarm Sounder
  - ⊙ Emergency Light

# Upper Floor Plan


Licensing Plan  
 Scale 1:100 @ A3  
 February 2020



**Prestwick St. Cuthbert Golf Club**  
 East Road  
 Prestwick  
 Ayrshire  
 KA9 2SX

Drawing No: L(100)002



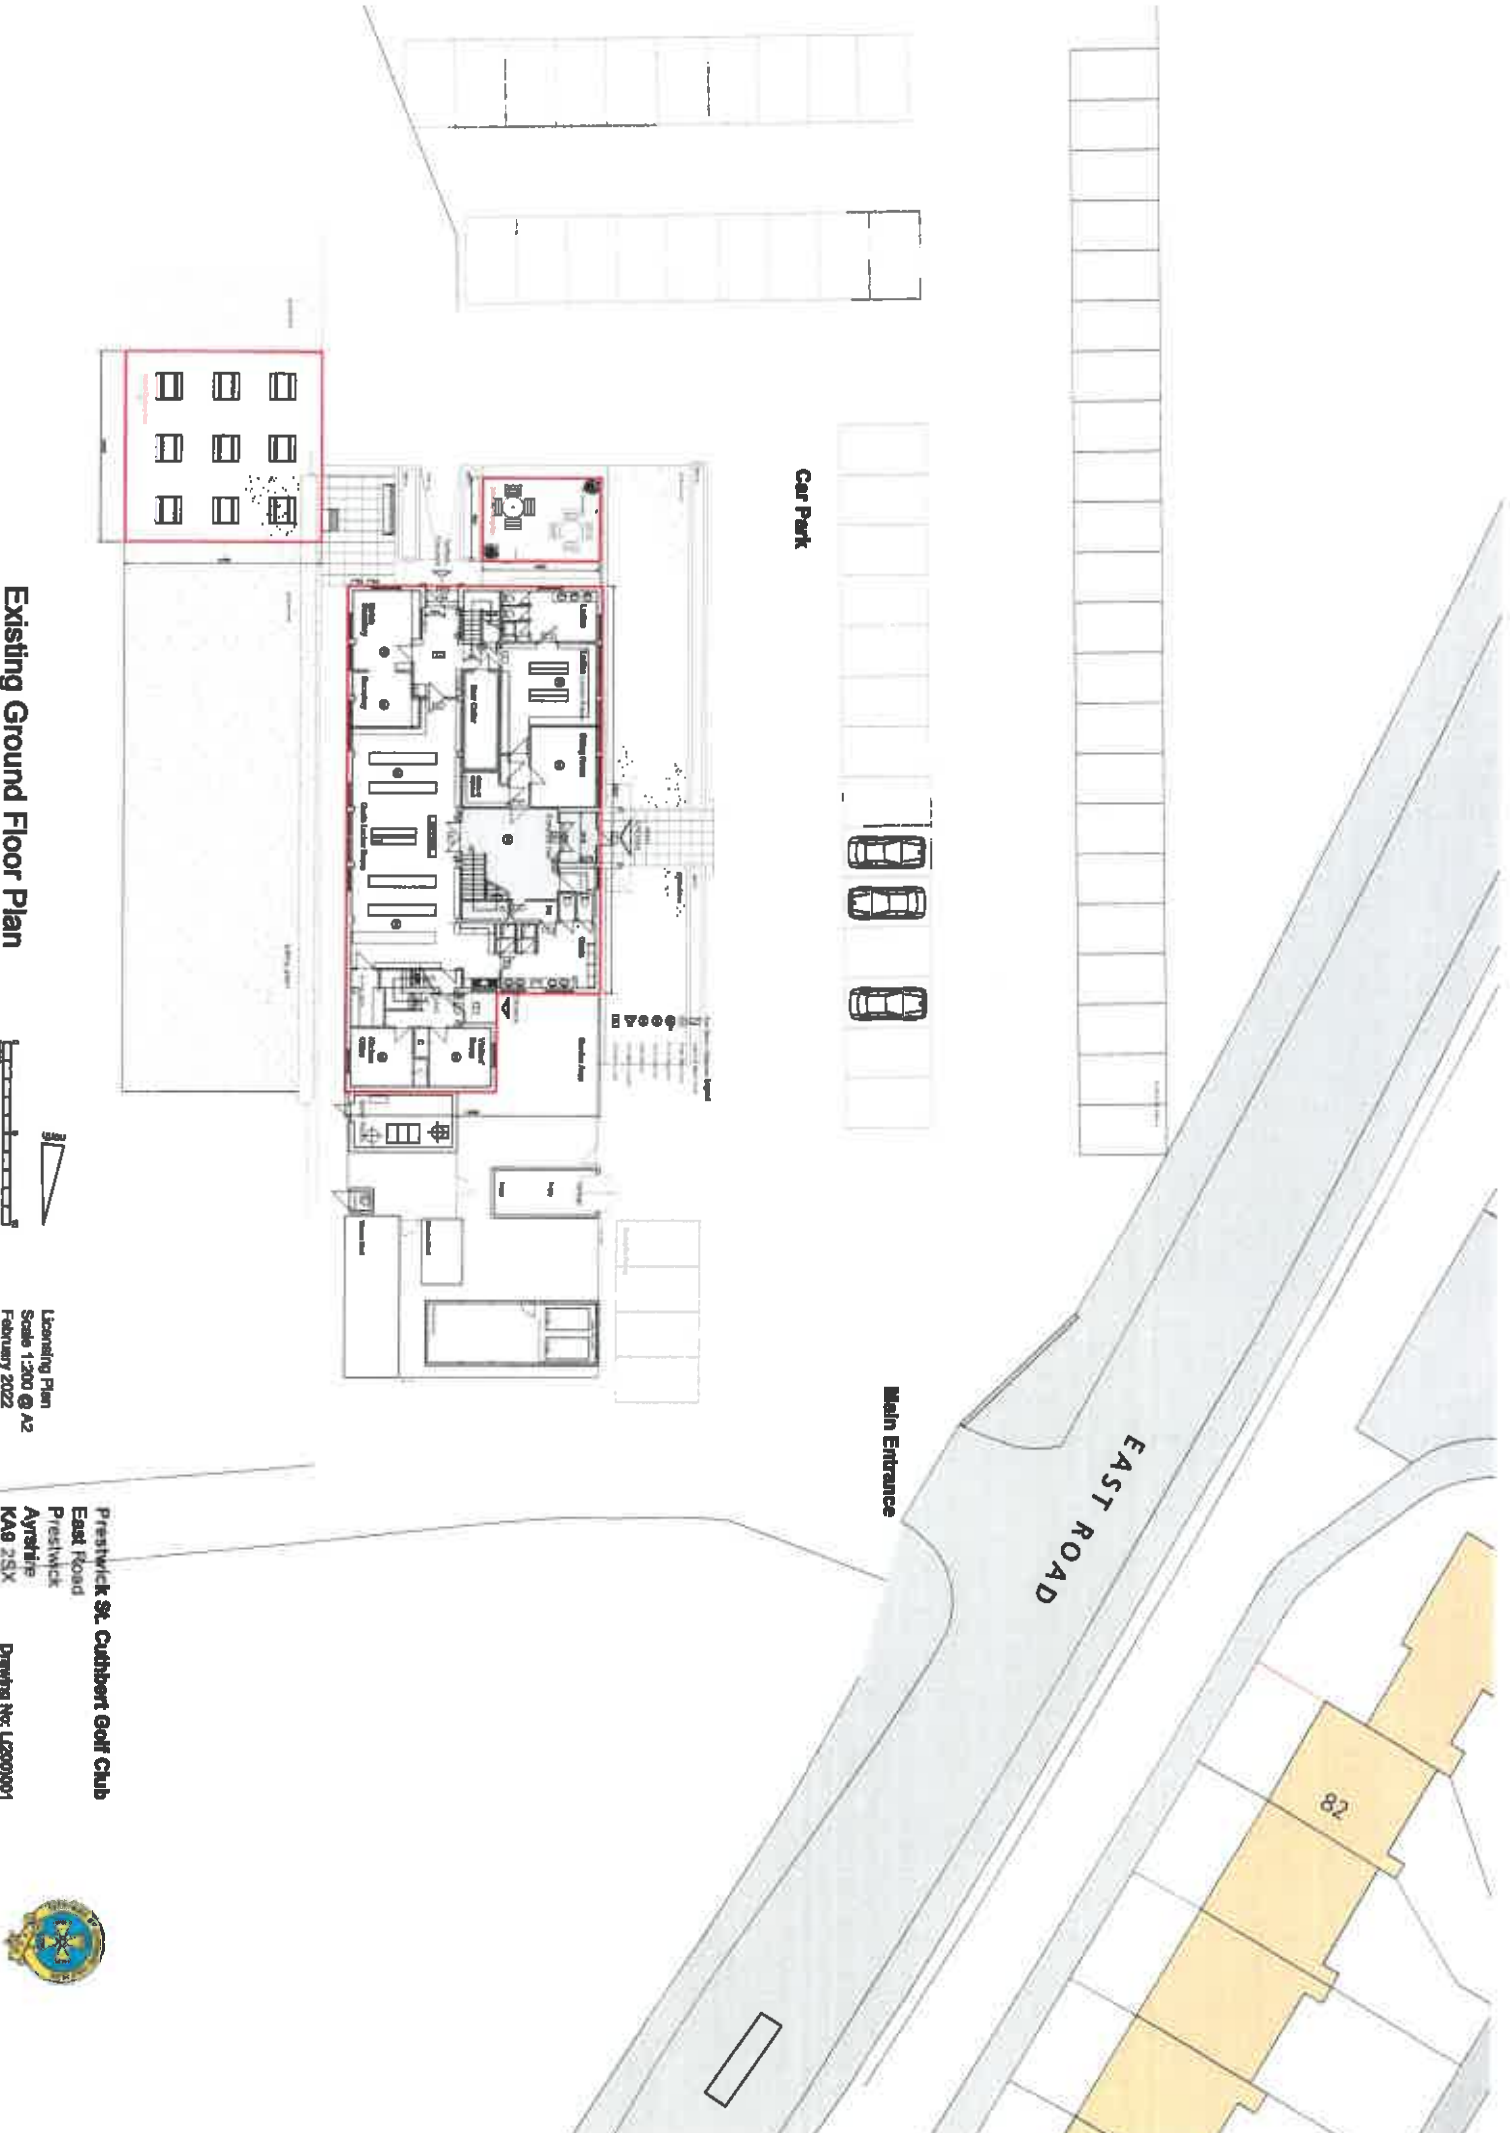

**Existing Ground Floor Plan**

Existing Plan  
 Scale 1:200 @ A2  
 February 2022

**Prestwick St. Cuthbert Golf Club**  
 East Road  
 Prestwick  
 Ayrshire  
 KA9 2SX

Drawing No: L2500001







Existing Site Plan



Prestwick St Gurbert Golf Club

EAST ROAD

ST GURBERT'S ROAD

north

Licensing Plan  
Scale 1:500 @ A3  
February 2022

Prestwick St. Gurbert Golf Club  
East Road  
Prestwick  
Ayrshire  
KA9 2SX  
Drawing No. L/2022/01





PRESTWICK ST CUTHBERT GOLF CLUB  
Golf Course layout Plan  
Scale: 1:2500 @ A3  
M. Cassin  
Cottage, St. Quinn  
Reactive Design

