


GROUND FLOOR PLAN - LICENSE
SCALE 1:100

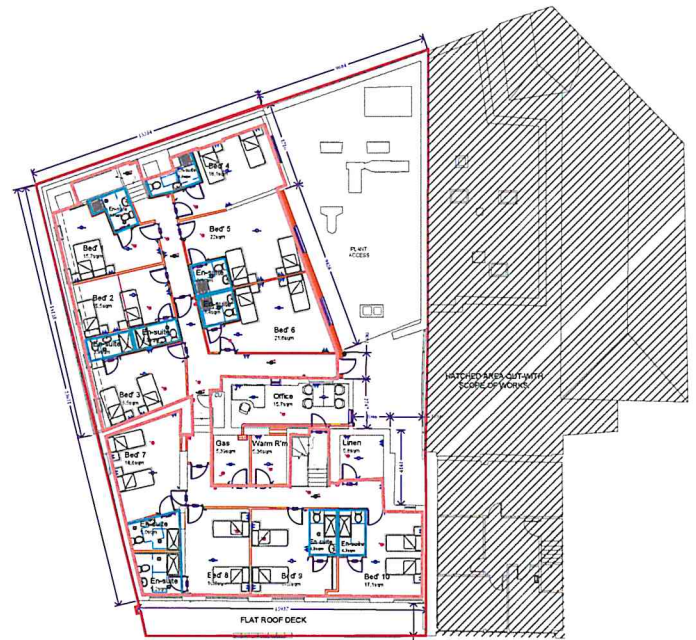

1st FLOOR PLAN - LICENSE
SCALE 1:100

LEGEND

- DENOTES EXTENT OF LICENSED PREMISES
- DENOTES LOCATION OF TOILETS
- DENOTES EXTENT OF RESTAURANT / BAR FOR PUBLIC INCL. CHILDREN & YOUNG PERSONS
- DENOTES EXTENT OF HOTEL & BEDROOMS FOR PUBLIC INCL. CHILDREN & YOUNG PERSONS

ALL WORKS TO BE DONE IN ACCORDANCE WITH THE BUILDING REGULATIONS 2014 AND THE BUILDING ACT 2006.
 THIS DRAWING IS THE PROPERTY OF NICOLL DESIGN AND SHOULD NOT BE REPRODUCED OR COPIED IN ANY MANNER WITHOUT THE WRITTEN PERMISSION OF NICOLL DESIGN.

	NICOLL DESIGN ARCHITECTS - LANDSCAPE ARCHITECTS - CIVIL ENGINEERS
FDS-147-LIC-01	PROPOSED 1ST FLOOR RE-ARRANGEMENT OF BAR & KITCHEN
SCALE 1:100	DATE: 23/07/2014
DRAWN BY: [Name]	CHECKED BY: [Name]
DATE: 23/07/2014	PROJECT: PROPOSED BUILDING FLOOR PLANS