




Areas		
	Sq.Feet	Sq.Metre
Sales floor area	25607	2379
Holding area	2605	242
Staff area	1216	113
Cafe area	2411	224
Retail Gross floor	31840	2958

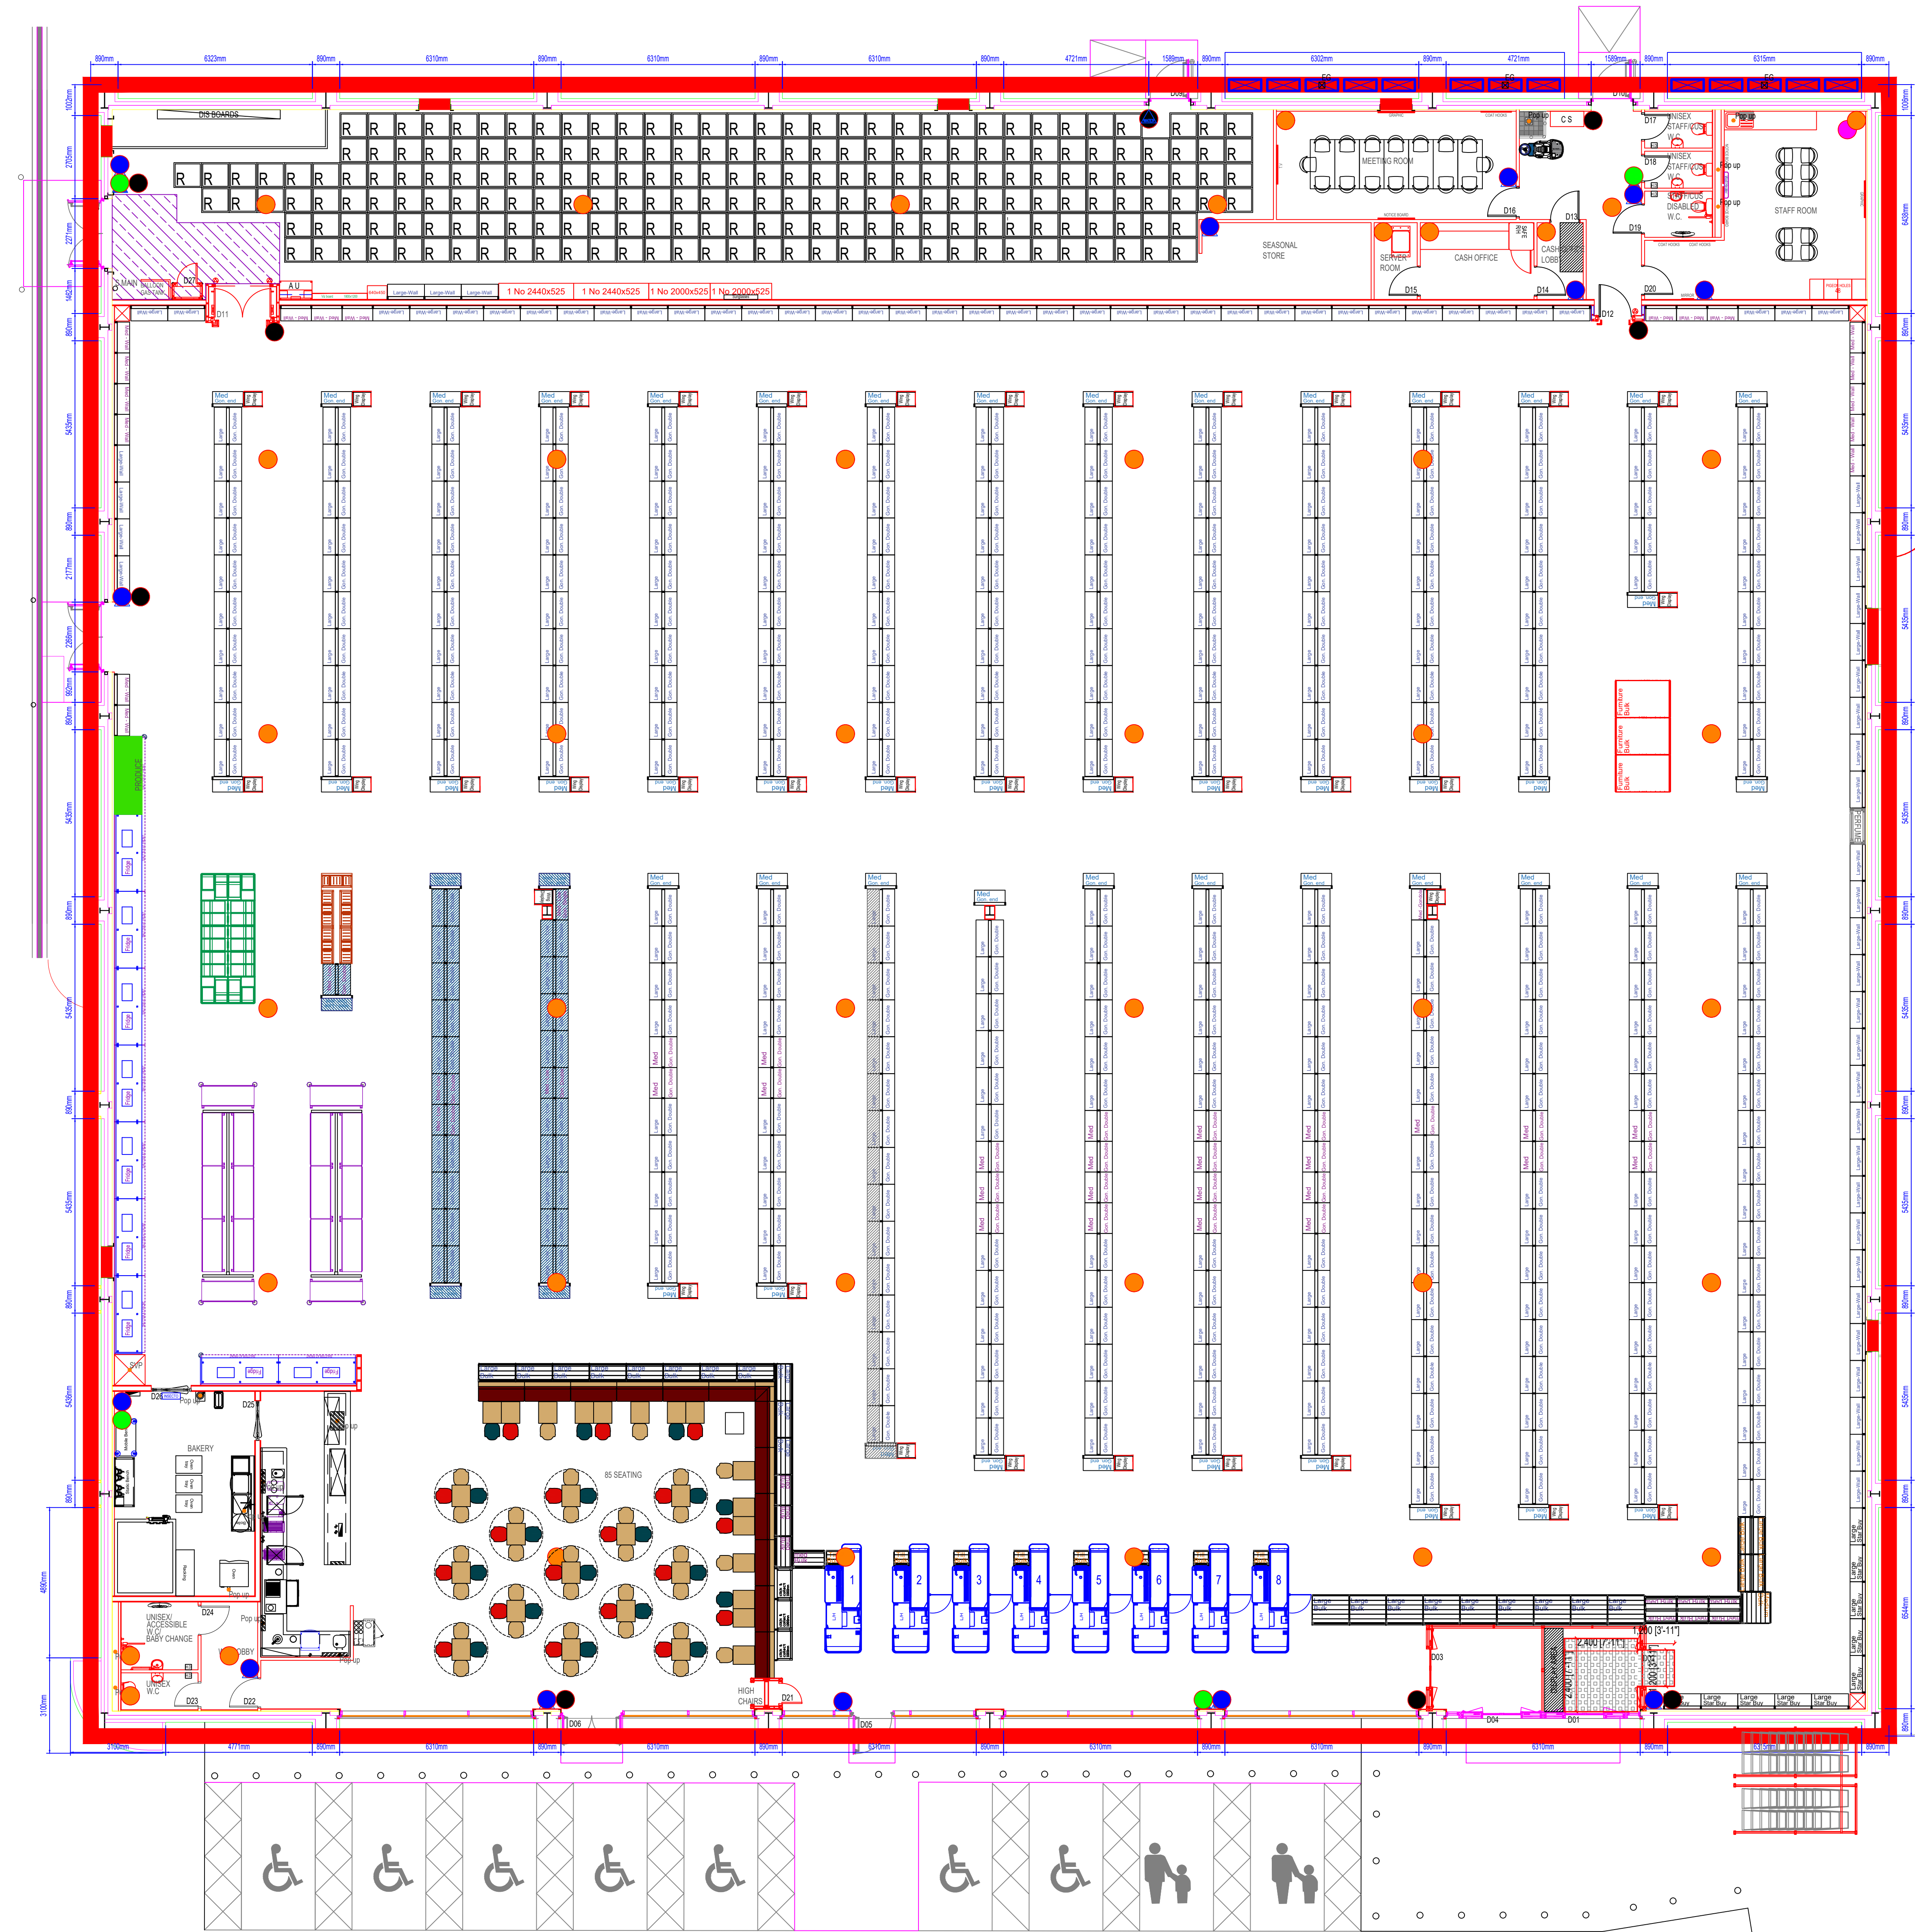

PROPOSED GROUND FLOOR PLAN

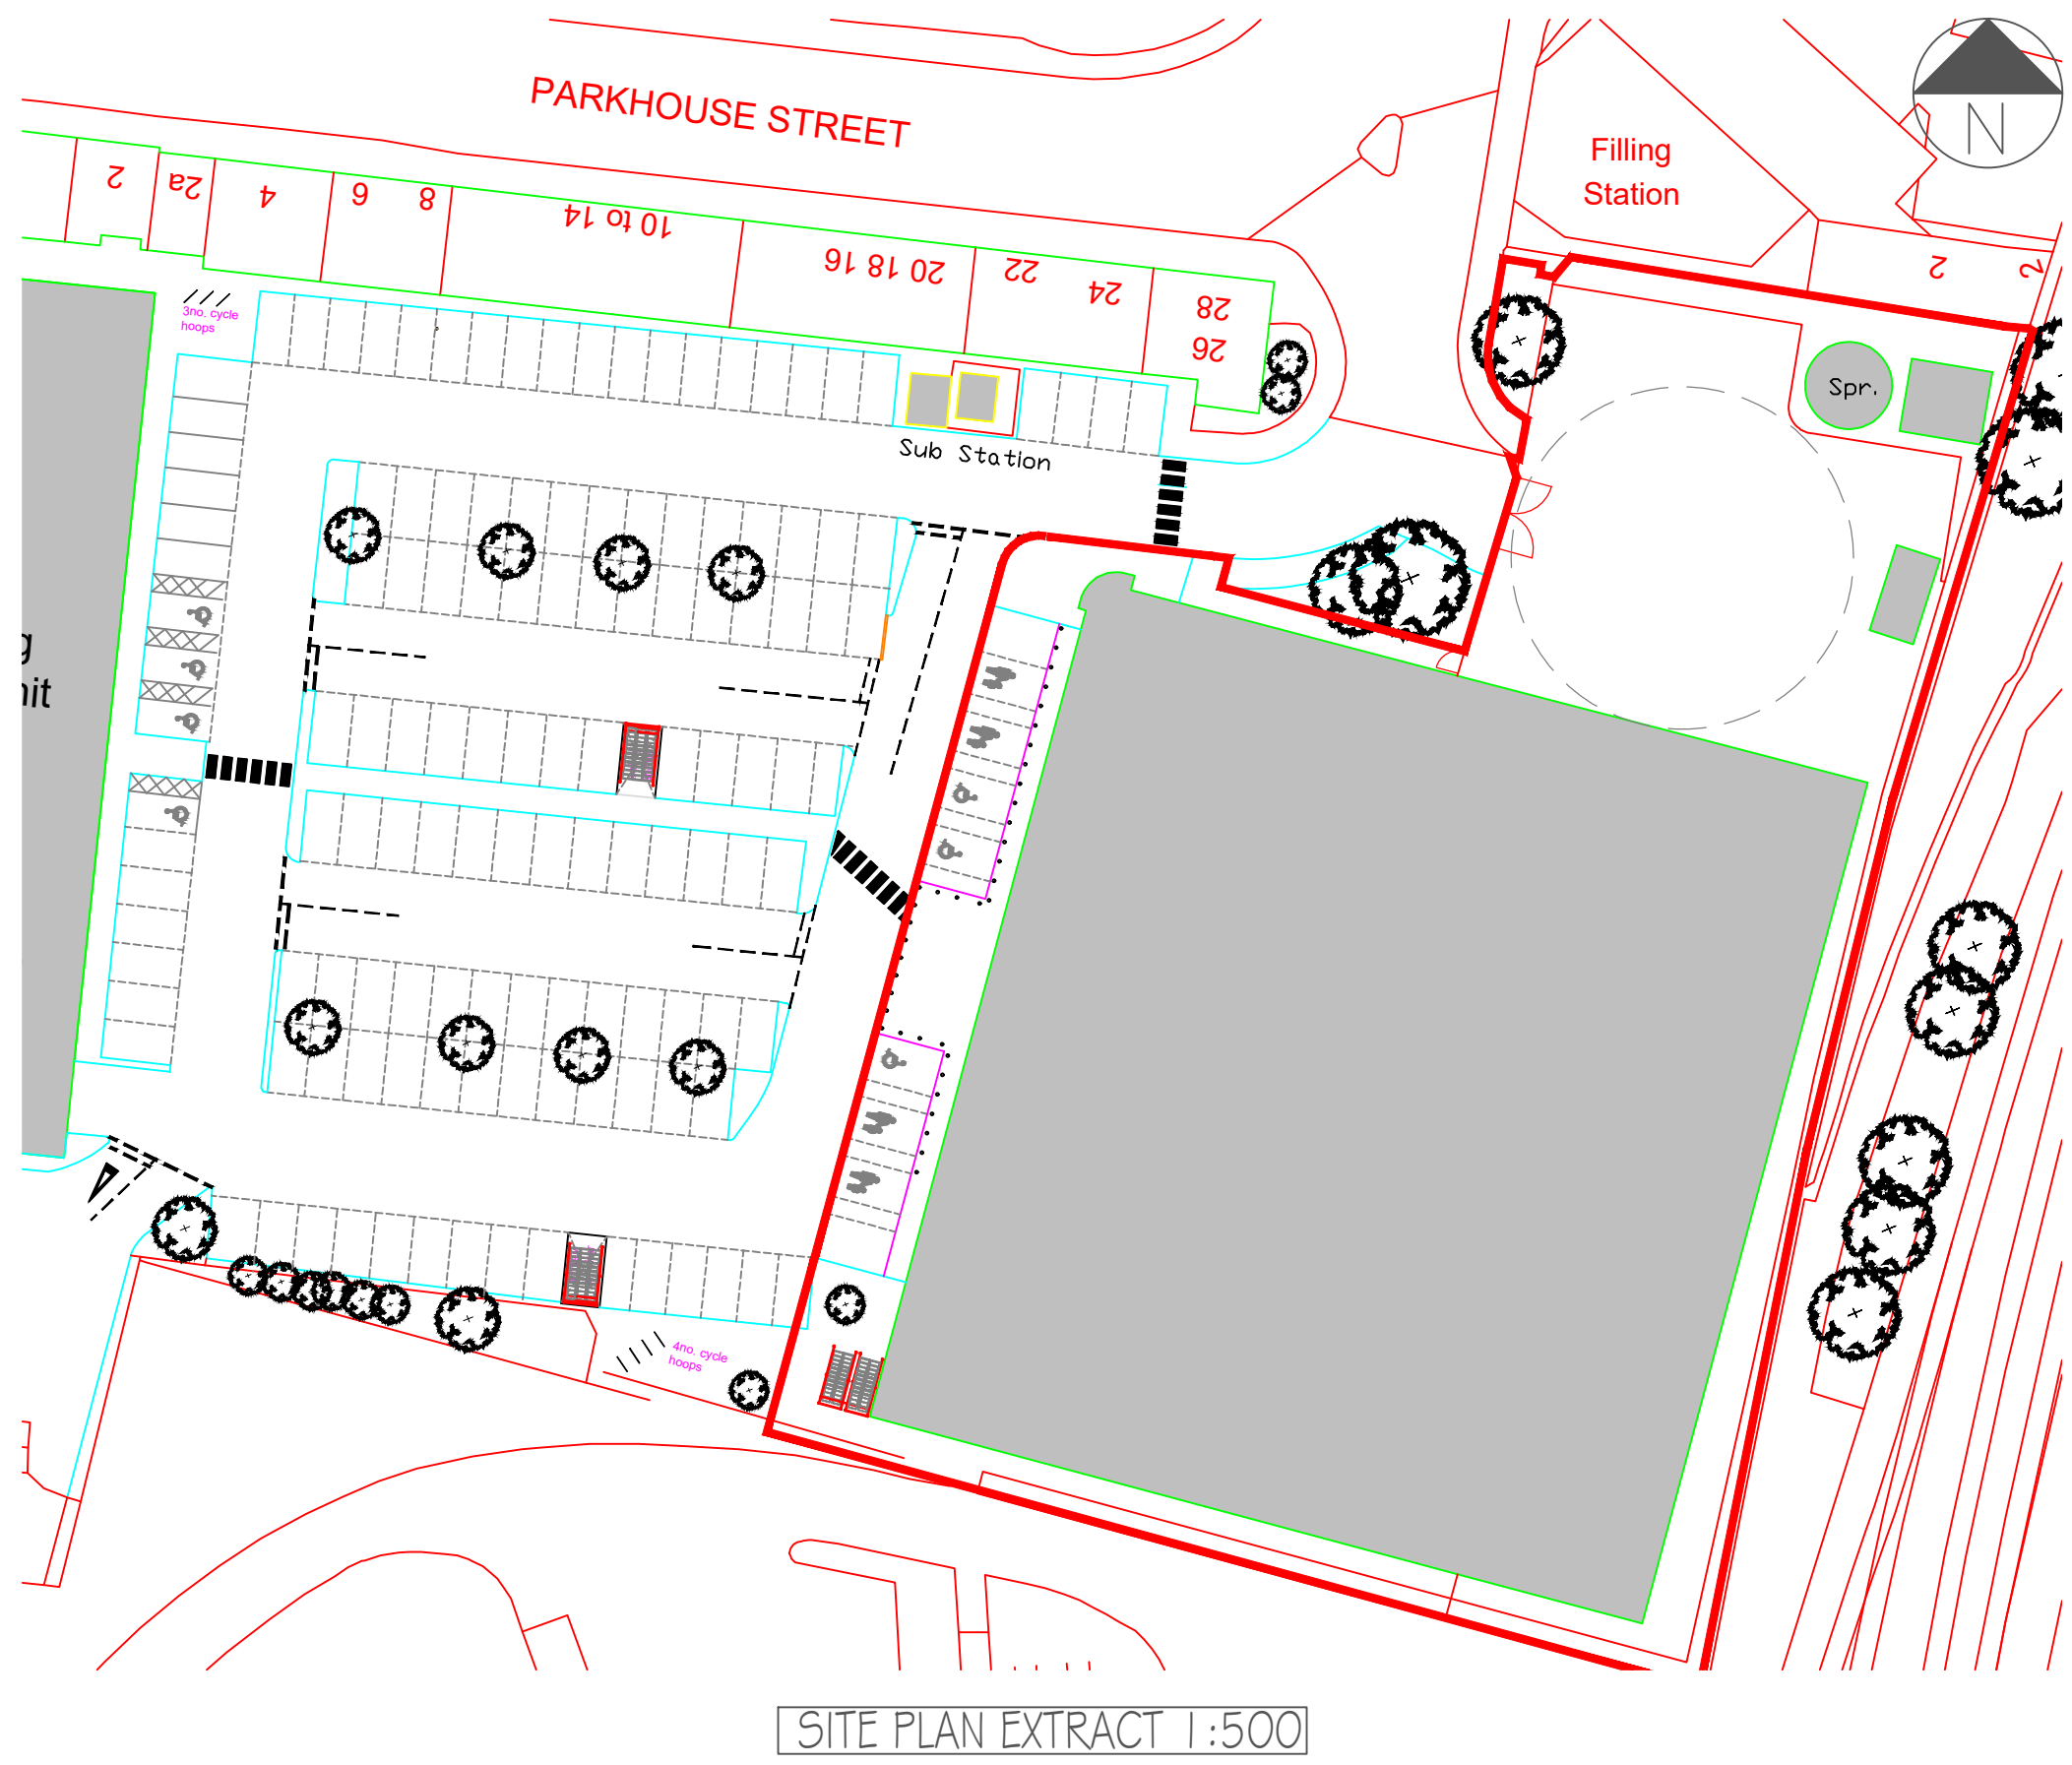

SITE PLAN EXTRACT 1:500

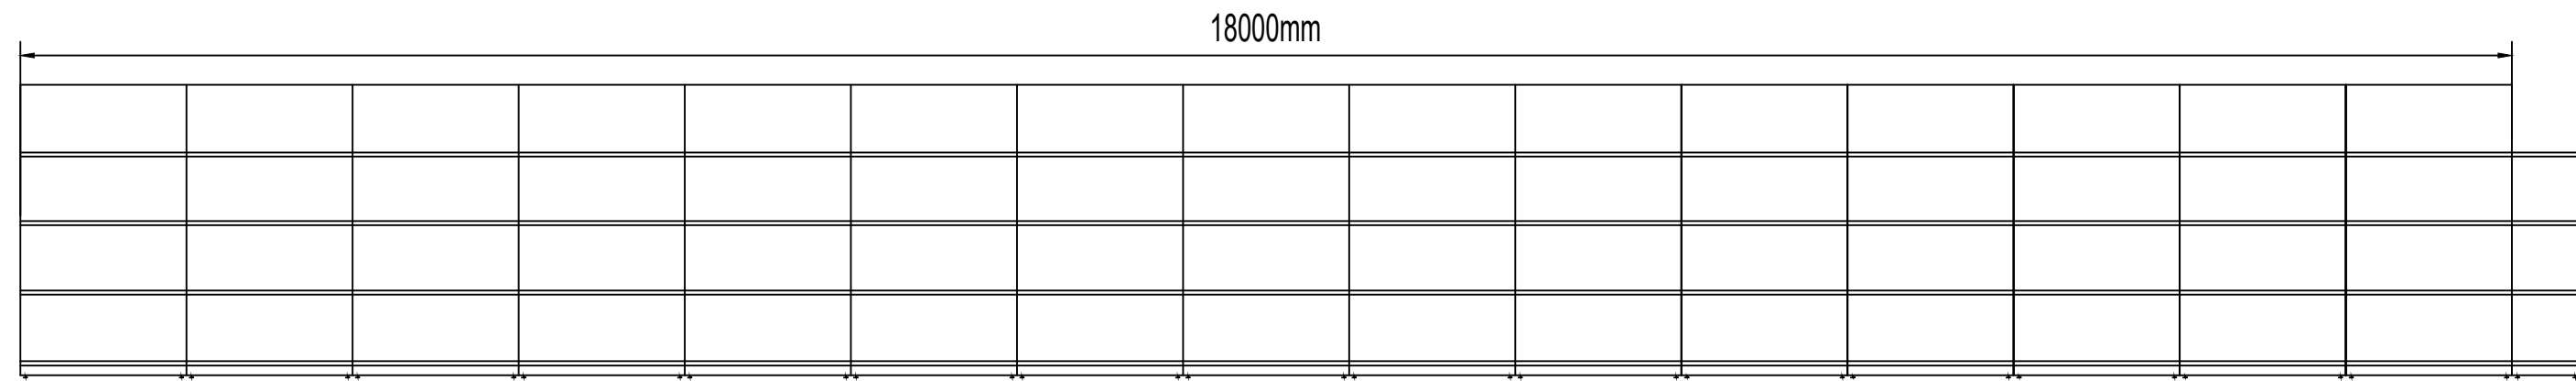

ALCOHOL SALES SHELVING ELEVATION 1:50

Project No.	Draw No.	Revision
A774	115	

LICENSING

THIS DRAWING IS NOT TO BE USED FOR CONSTRUCTION PURPOSES.

This drawing remains the COPYRIGHT of T.J.MORRIS LTD and must not be used for any other purpose without permission.

Do not scale from this drawing. All dimensions to be checked by site measurement and discrepancies reported immediately.

This drawing must be read in conjunction with all Architects, Consultants, Subcontractors and Specialists drawings, together with Contract Administrators' drawings, specification and other contract documents.

- STORE OUTLINE FOR LICENCE
- SHELVING WHERE ALCOHOL WILL BE SOLD
- FIRE EXTINGUISHER CO
- FIRE EXTINGUISHER H2
- FIRE CALL POINTS
- SMOKE DETECTION
- HEAT DETECTION

NOTES

CHILDREN AND YOUNG PERSONS UNDER THE AGE OF 18 HAVE ACCESS TO ALL PUBLIC AREAS

BACKGROUND MUSIC PLAYED THROUGHOUT

AREA OF SHELVING FOR ALCOHOL SALES 1.8m x 19.0m=34.2m²

Rev	Int	Chk	Description	Date
-----	-----	-----	-------------	------

T.J.MORRIS LTD

T.J. Morris Limited, Auto Businesses Park, East Linton Road, Gifford, Lincs LN11 0AA. Tel: 01522 820200

Project 30 PARKHOUSE ST, AYR SOUTH AYRSHIRE, KA7 2HH

Plans as proposed LICENSING

Date SEP 2024 Scale AS SHOWN Sheet Size A0

Drawn G.BATTY

Checked

LICENSING

Project No.	Draw No.	Revision
A774	115	