



DO NOT SCALE DRAWINGS. CONTRACTOR MUST VERIFY ALL DIMENSIONS ON SITE AND ADVISE DESIGNER OF ANY ERRORS OR OMISSIONS. NO VARIATIONS OR MODIFICATIONS TO WORK SHOWN SHALL BE IMPLEMENTED WITHOUT PRIOR WRITTEN APPROVAL. ALL PREVIOUS ISSUES OF THIS DRAWING ARE SUPERSEDED BY LATEST REVISION. ALL DRAWINGS AND SPECIFICATIONS REMAIN THE PROPERTY OF JELLEMA DESIGNS.
 No. Revision Date By

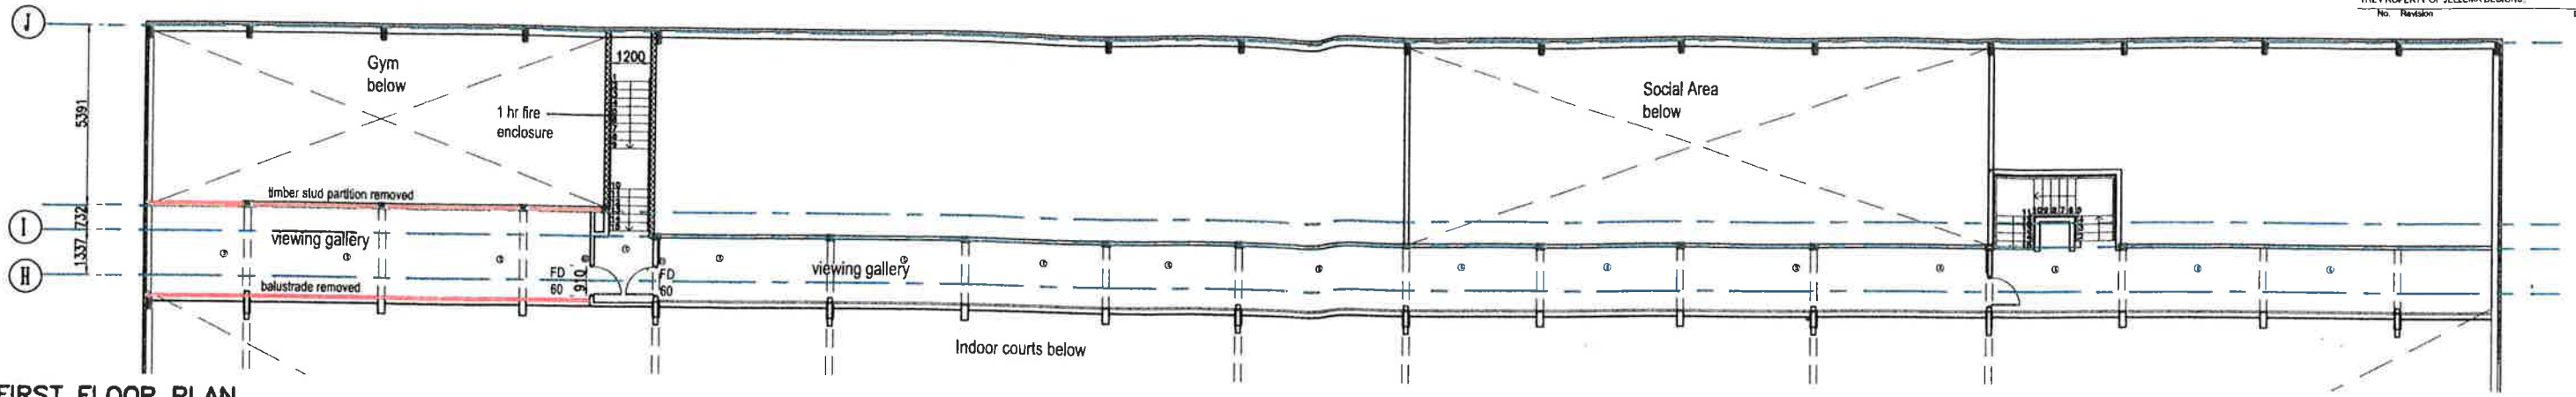

FIRST FLOOR PLAN

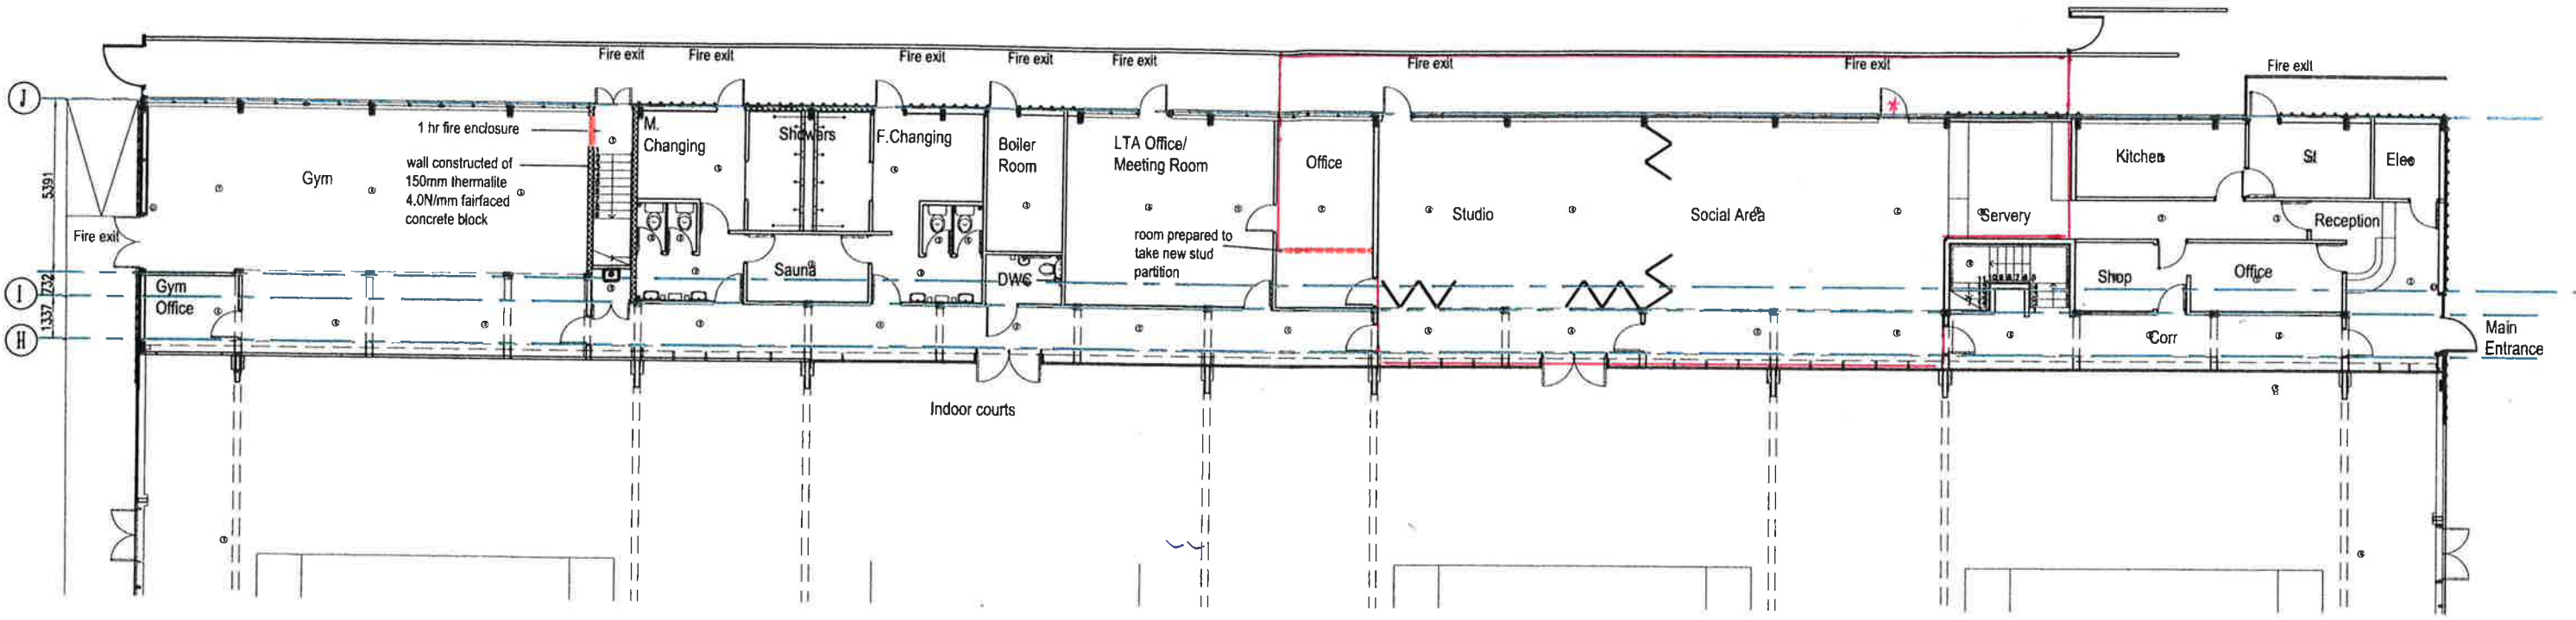

GROUND FLOOR PLAN

KEY

- Ⓢ Smoke detector
- FD60 1 HR fire door

Areas hatched in red to be removed and openings made good in order to receive new works / finishes as required.
 Any reusable dowlakings in good conditions shall be retained and re-instated.
 All dowlakings not suitable for reuse shall be completely removed to an authorised tip.
 Room electrics/ lighting/ heating adapted/updated to suit new room layout.

BUILDING WARRANT

Jellema designs

69 Prestwick Rd
 Ayr KA8 8LG
 Tel 07971632677
 info@jellemadesigns.co.uk

Client
 PRESTWICK TENNIS CLUB

Project
 PRESTWICK TENNIS CLUB
 1 WHINFIELD PLACE, PRESTWICK
 INTERNAL ALTERATIONS

Drawing
 EXISTING PLANS

Scale 1:200 @A3 Date APRIL 2012 Drawn by JJ

Job No.	Drawing No.	Rev.
153	02	

Area to be licensed in red.

* This is a window not a fire exit