



LINKS ROAD

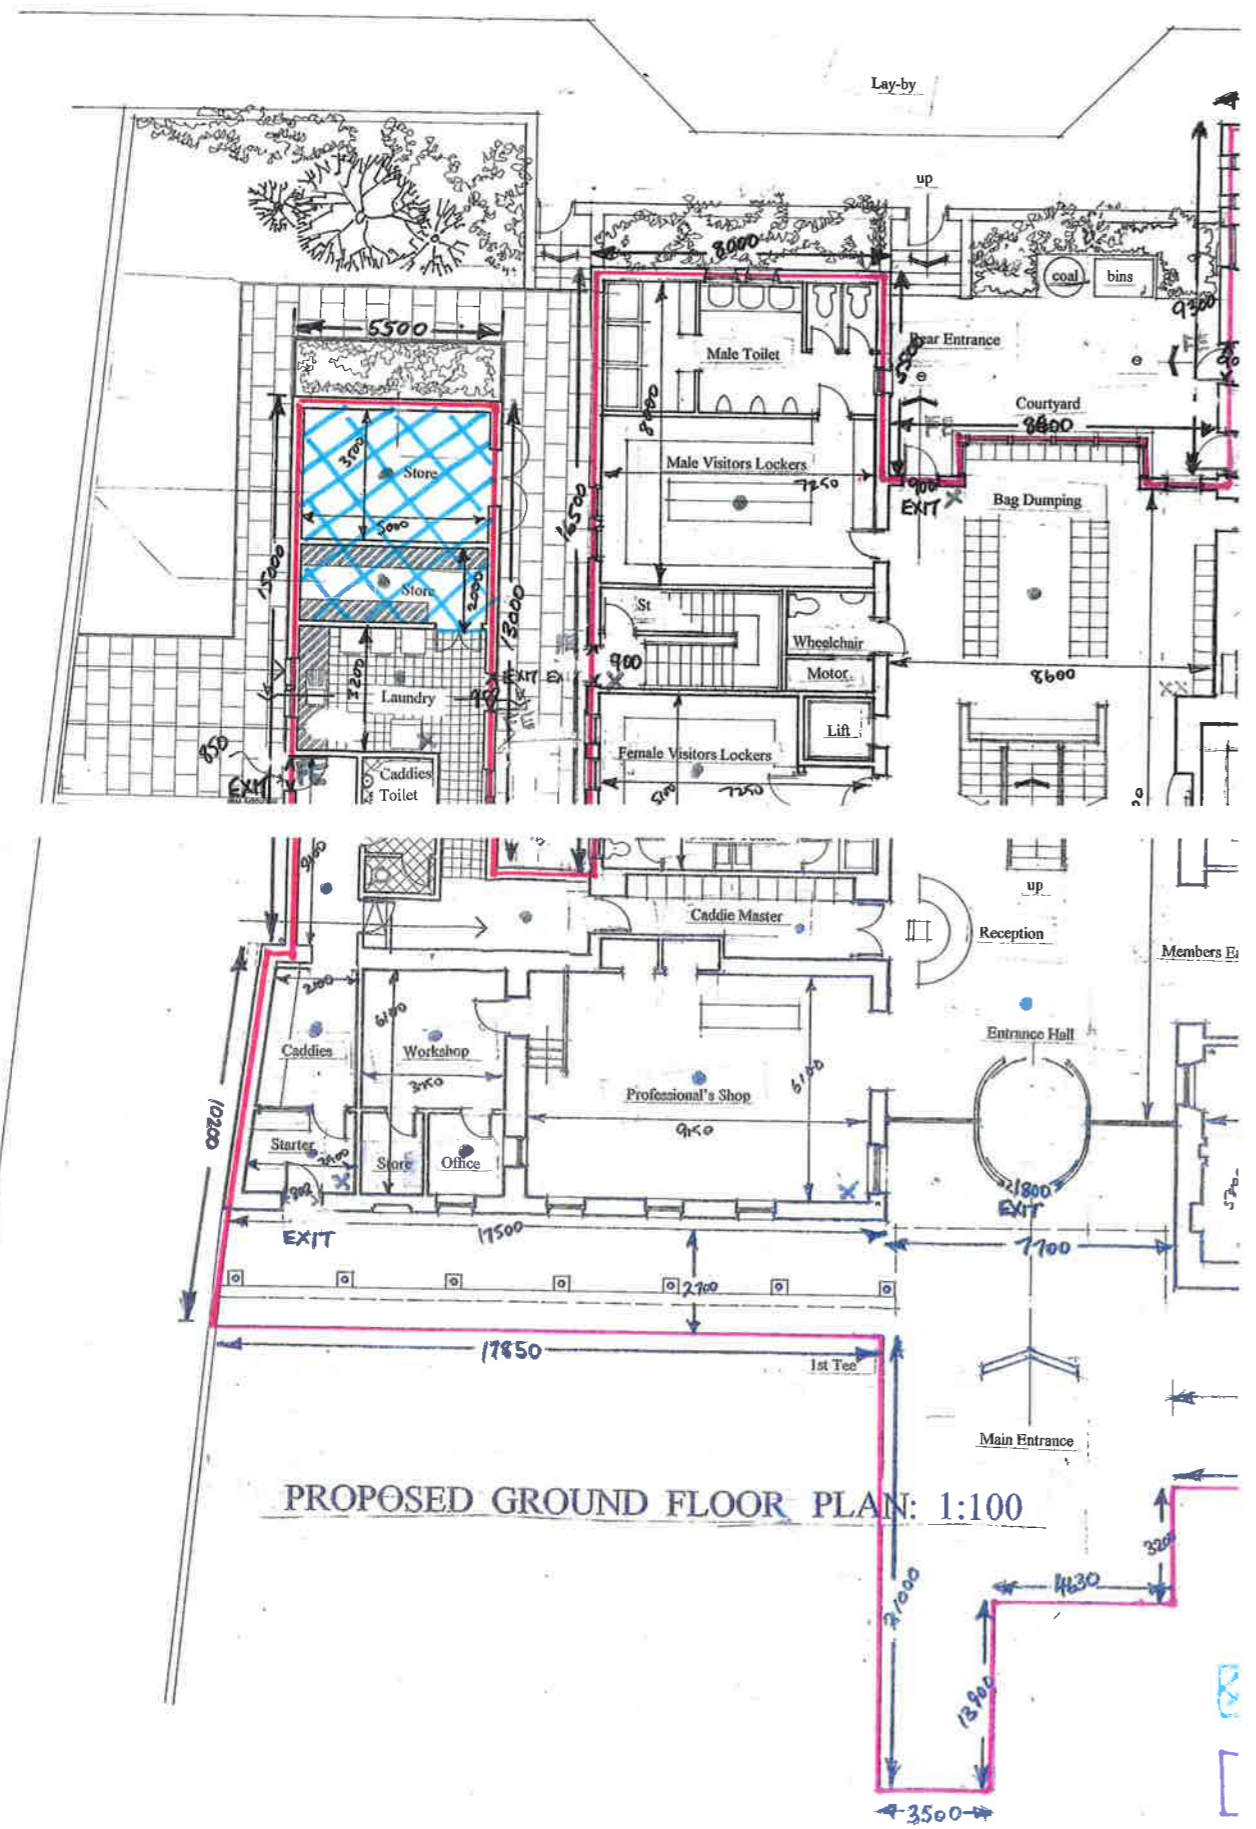

PROPOSED GROUND FLOOR PLAN: 1:100

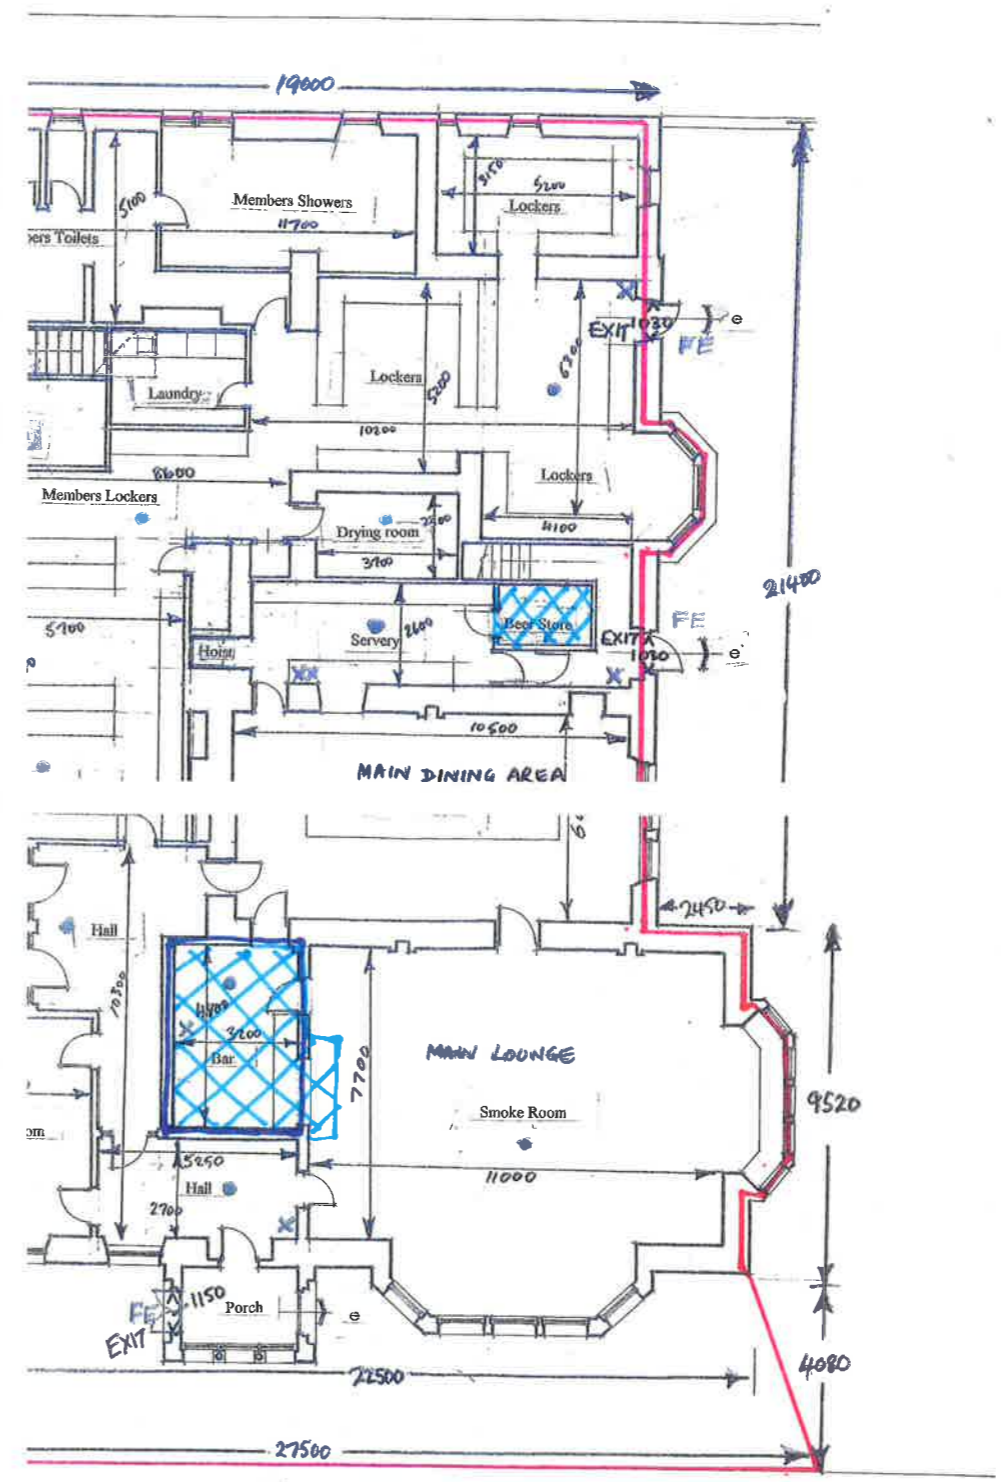


- FIRE ESCAPES / EMERGENCY EXITS
- SMOKE DETECTORS
- FIRE EXTINGUISHERS
- CHILDREN & YOUNG PEOPLE EXCLUDED FROM THIS AREA.
- AREA USED PRIMARILY FOR SALE OF ALCOHOL (DISPLAY FRONTAGE 2900(L) X 2380(H))

alastair murdoch
amp
 PARTNERSHIP
 26 Miller Road
 Ayr KA7 2AY
 Tel: 01292 265916
 Fax: 01292 267705
 email: info@ampartners.co.uk

Prestwick Golf Club Redevelopment,
 Links Road, Prestwick.

Proposed Ground Floor Plan.
 DRAWN: [Signature]
 SCALE: 1:100
 DATE: 6.3.98
96.136.54 b

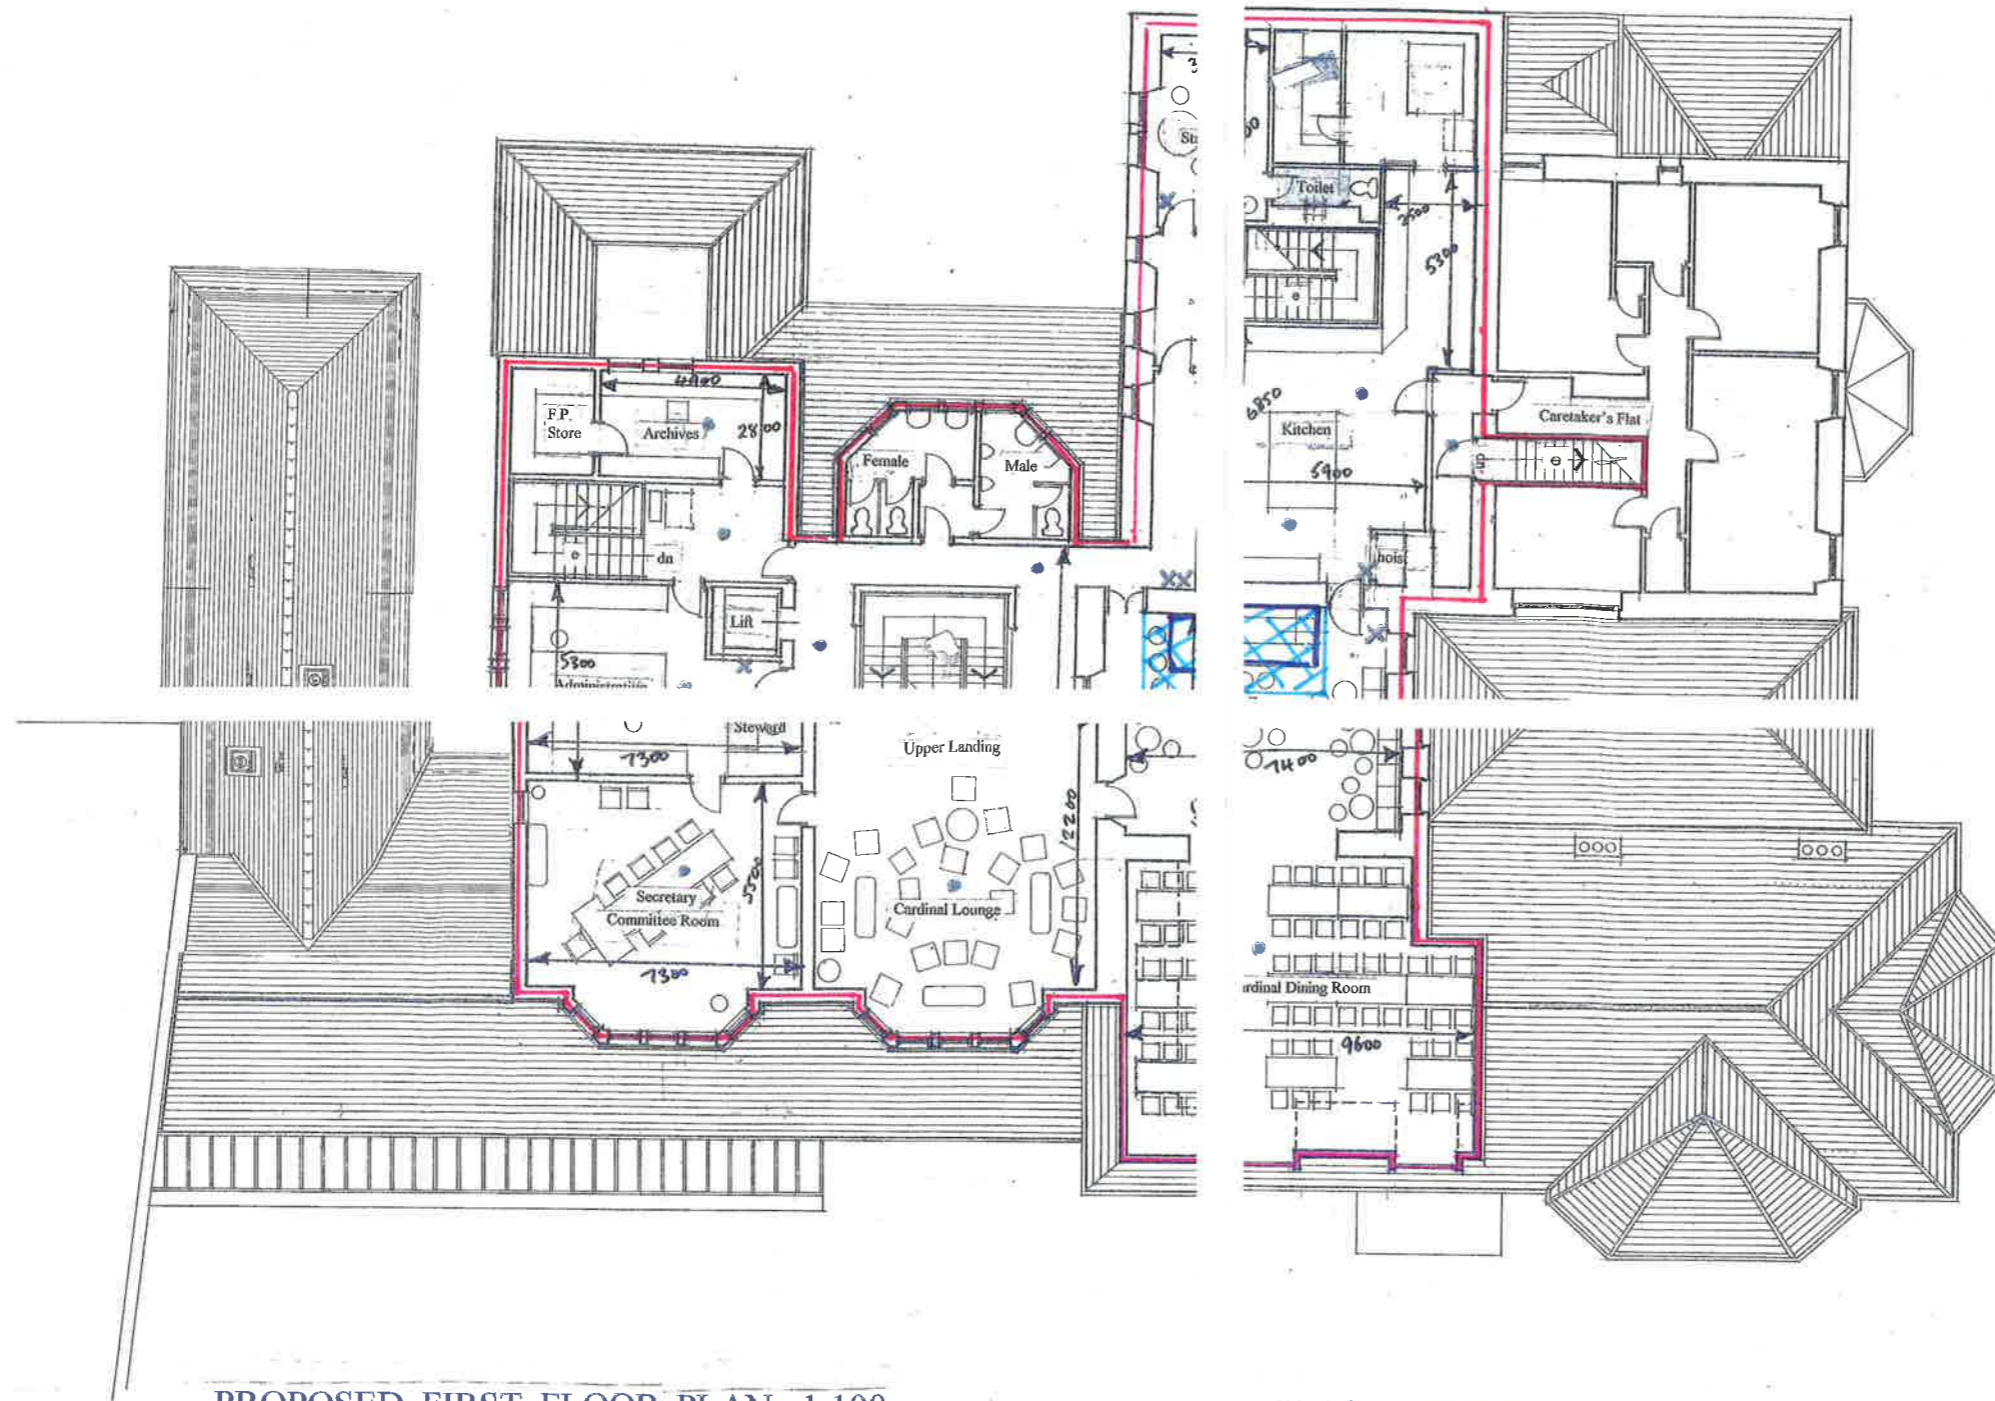

PROPOSED FIRST FLOOR PLAN: 1:100

SMOKE DETECTORS
FIRE EXTINGUISHERS



CHILDREN & YOUNG
PEOPLE EXCLUDED
FROM THIS AREA



AREA USED PRIMARILY FOR
SALE OF ALCOHOL
(DISPLAY FRONTAGE 3100(L)X2000(H))

alastair murdoch
PARTNERSHIP
26 Miller Road
Ayr KA7 2AY
Tel: 01292 265916
Fax: 01292 267705
email: info@ampartners.co.uk

Prestwick Golf Club Redevelopment,
Links Road, Prestwick.

Proposed First Floor Plan.
DRAWN: AM
SCALE: 1:100
DATE: 6.3.98
96.136.55b