


Ground Floor Plan 1:100

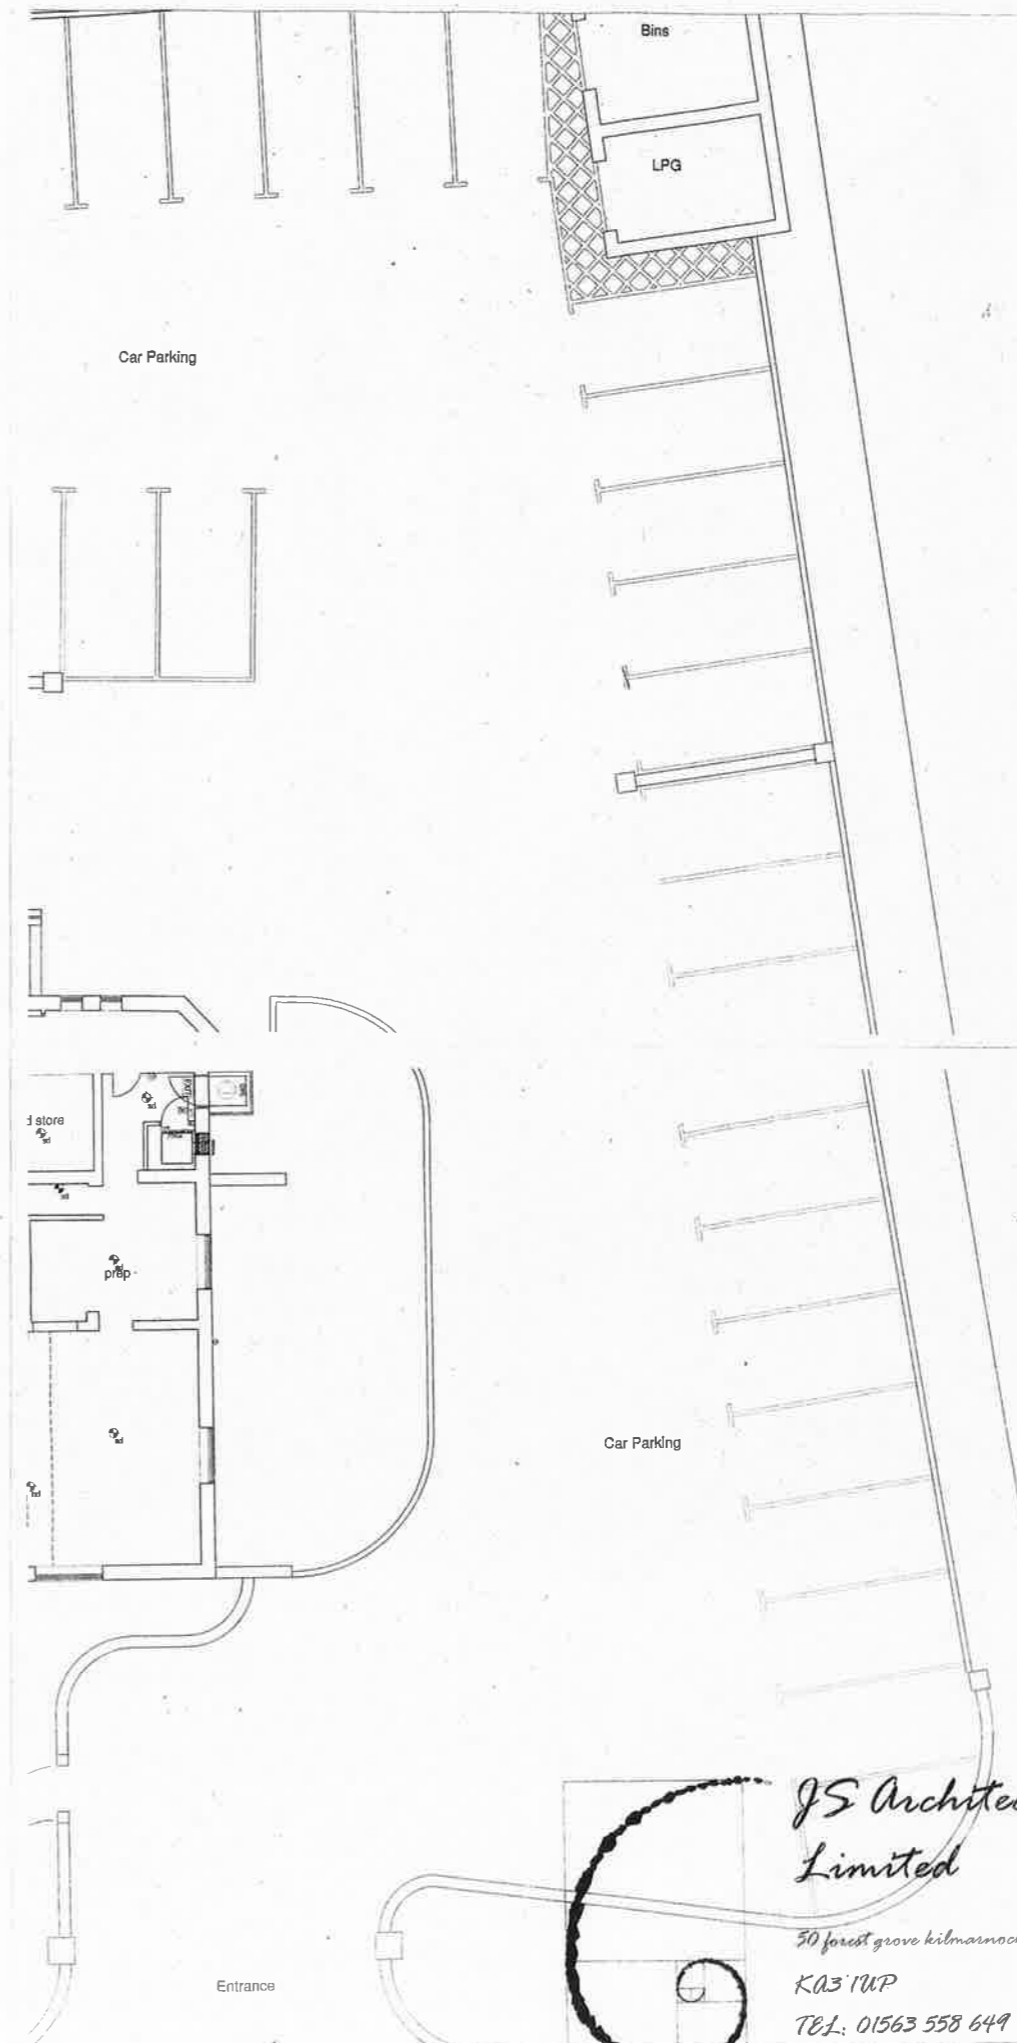

KEY

- EXTINGUISHER AS EXISTING
- W** WATER EXTINGUISHER
- W/C** WET CHEMICAL EXTINGUISHER
- CO2** CARBON DIOXIDE EXTINGUISHER
- P** POWDER EXTINGUISHER
- F** FOAM EXTINGUISHER
- ACCESS AND EGRESS FROM THE PREMISES
- FIRE BLANKET
- SMOKE DETECTOR HARD WIRED TO ALARM SYSTEM AND POWER SUPPLY
- BREAK GLASS POINT
- FIRE ALARM PANEL
- EMERGENCY ESCAPE ROUTE
- AREAS TO WHICH YOUNG PERSONS AND CHILDREN HAVE ACCESS TO IN COMPLIANCE WITH LICENSING (DISPLAY NOTICE)

This together with the plan number 08.107.41A is the layout plan referred to in the application by Costley Boutique Hotels Limited for the variation of the premises Licence for Highgrove House, Old Loans Road KA10 7JQ

Rev	Date	Description	Name
A	27/08/14	Updated Aug 2014	JS

This drawing is issued for the purpose of the status indicated below only

Preliminary For Approval Planning Submission
 Building Warrant Submission Tender Issue Contract/Construction
 File Reference: CAD X/00 100 DO NOT SCALE THIS DRAWING

JS Architect Limited

30 forest grove kilmarnock
 KA3 1WP
 TEL: 01563 558 649
 FAX: 01563 531 147
 john@jsarchitect.co.uk

Highgrove House Hotel,
 Old Loans Road, Troon.
 For Costley & Costley Hoteliers Ltd
 Existing Plans,
 Licensing Plan Ground Floor 1:100

Drawn JS
 Scale 1:1250 (1:100)
 Title 08.107.40A

This drawing is only for the purposes of obtaining planning/building warrant approval. The drawing may be suitable for other purposes but it may not be suitable for other purposes without the consent of the architect.