


THIS DRAWING IS COPYRIGHT TO THR3 DESIGN
DO NOT SCALE FROM DRAWINGS.
SITE SIZES TO BE TAKEN PRIOR TO MANUFACTURE AND
PRODUCTION.
ANY DISCREPANCY SHOULD BE BROUGHT TO THE
ATTENTION OF THE PROJECT ARCHITECT/DESIGNER
FOR CLARIFICATION.

CHILDREN AND YOUNG PERSONS
HAVE ACCESS TO ALL PUBLIC AREAS


THE FOLLOWING ACTIVITIES MAY TAKE PLACE THROUGHOUT THE RESTAURANT:

- RESTAURANT
- BAR MEALS
- SOCIAL FUNCTIONS
- RECORDED MUSIC
- LIVE PERFORMANCES
- INDOOR SPORTS
- TELEVISED SPORT
- CHARITY EVENTS

~~FOOD AND DRINK MAY BE SOLD AND CONSUMED IN THE EXTERNAL SEATING AREA~~

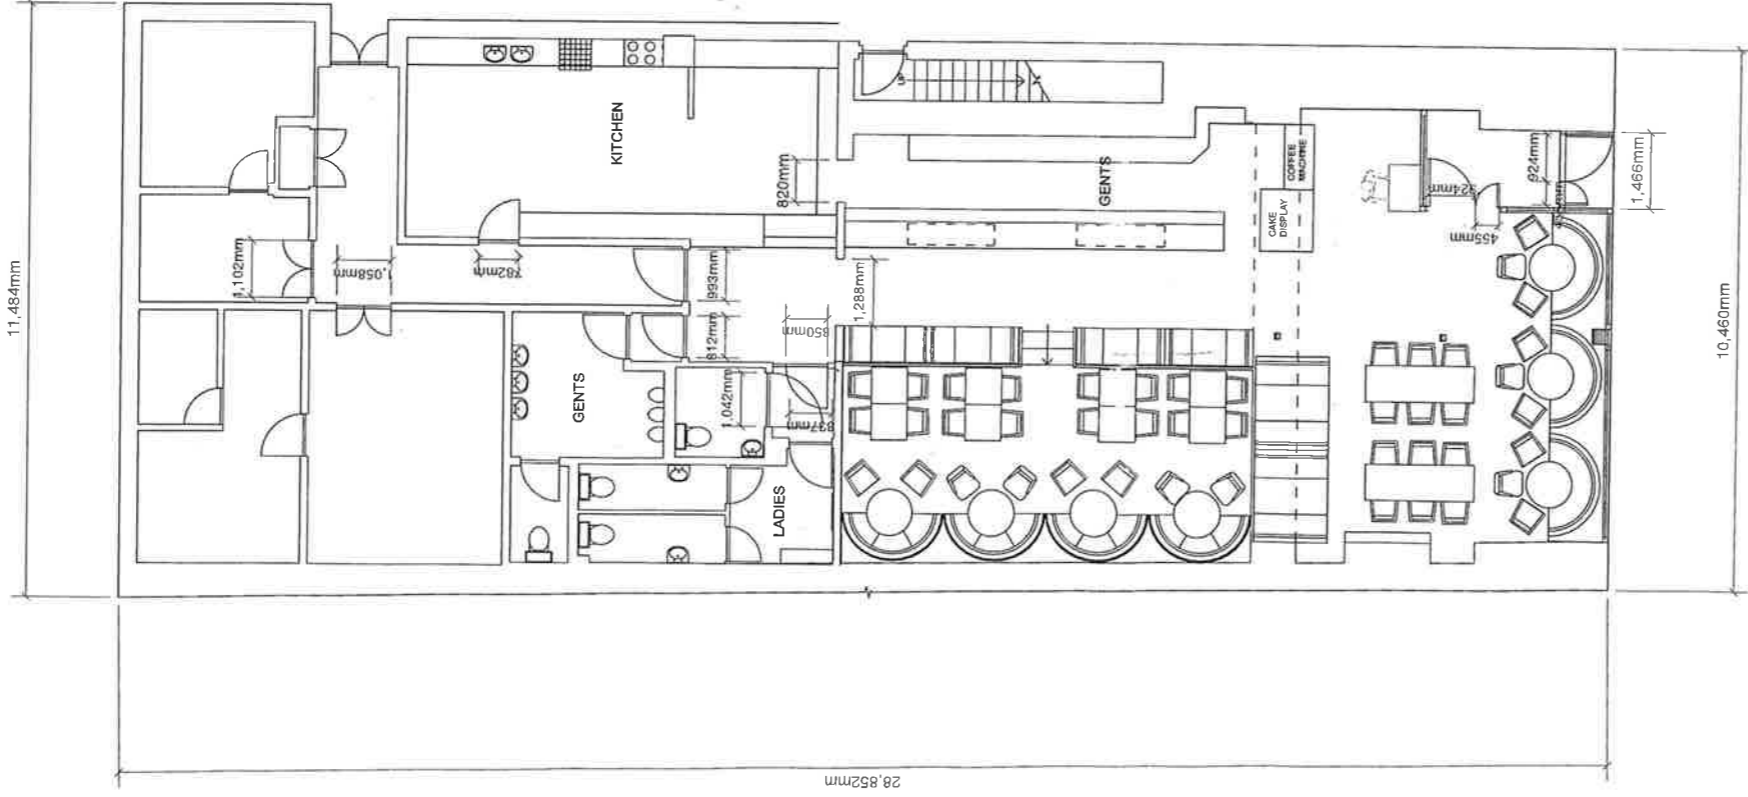

location plan 1:1250

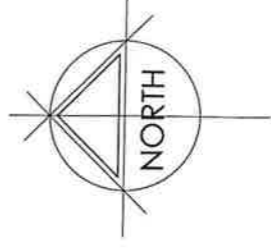

AMENDMENT	DATE	BY
CLIENT		
BUZZWORKS		
PROJECT	THE DOME 71 MAIN STREET, PRESTWICK, KA9 1JN..	
DRAWING	PROPOSED GROUND FLOOR PLAN	
SCALE	DATE	DRAWING NO.
V.S.	APRIL 2014	3001- LIC- 1-02
REV.		

THR3 Design

The Canal House
Pipers Wood
Clackmannanshire
Tel: 0141 1359 2317
Fax: 0141 1359 2317
E: info@thr3design.co.uk
W: www.thr3design.co.uk