


note:
do not scale from drawings. discrepancies in figured dimensions to be notified to the architect.

rev: description: drawn: chkd: date:

A - Client Comments TW 10-02-15

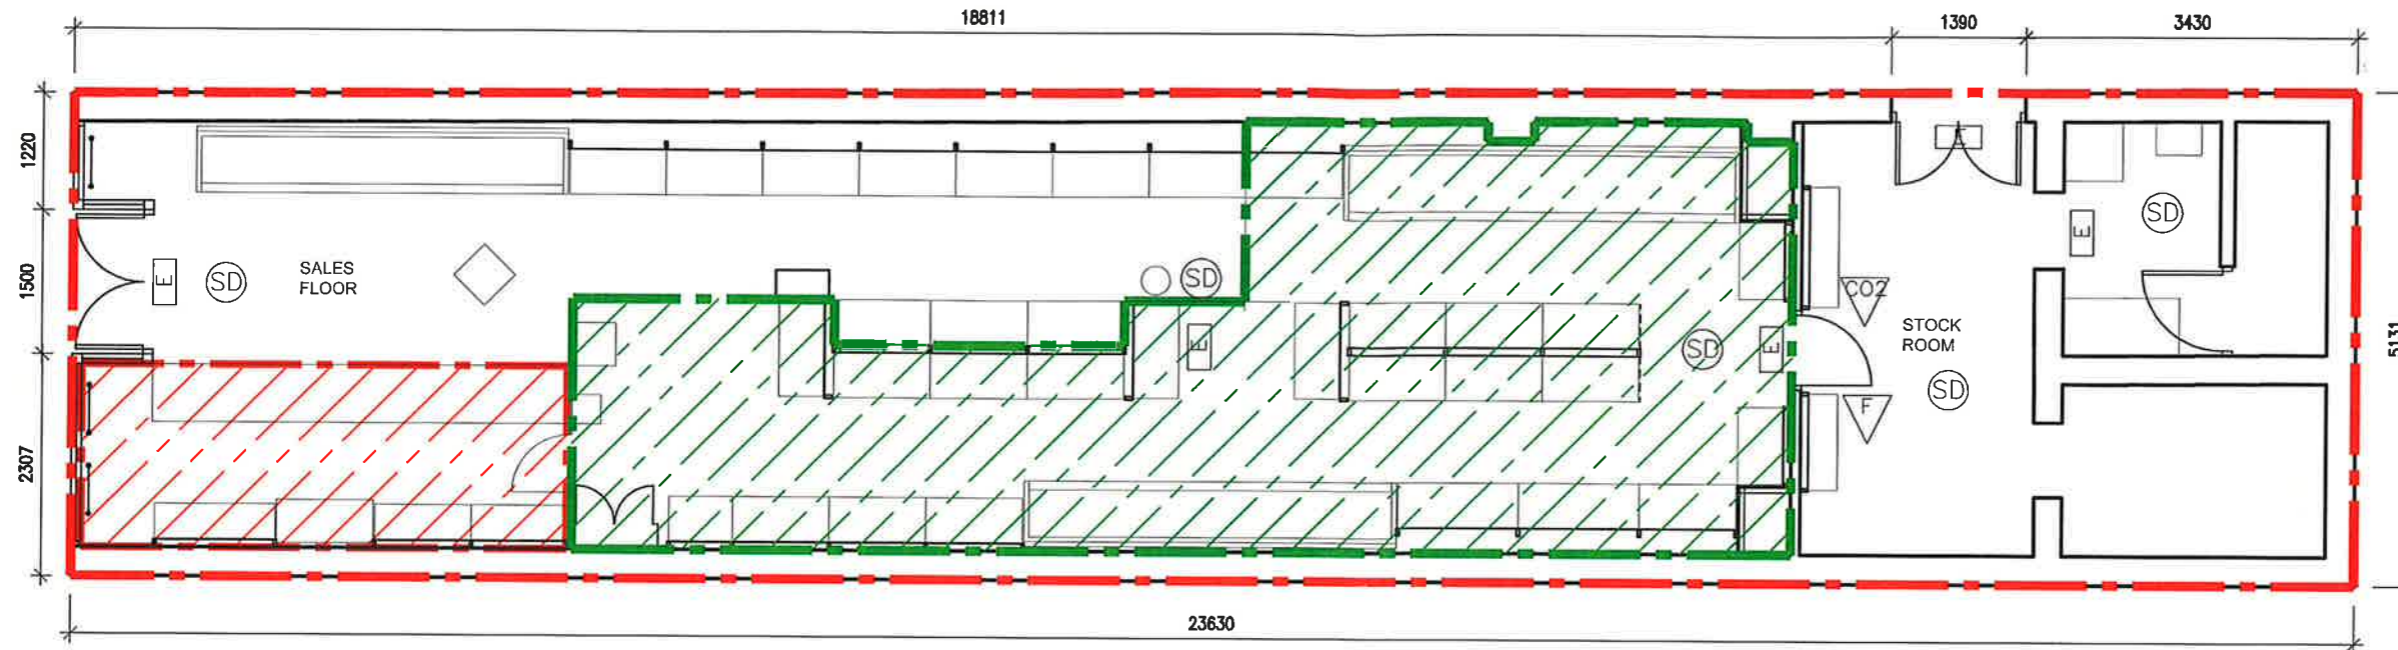

LEGEND

- SMOKE DETECTOR
- EMERGENCY LIGHT
- CARBON DIOXIDE EXTINGUISHER
- FOAM EXTINGUISHER
- WATER EXTINGUISHER
- BREAK GLASS UNIT

Emergency lighting system to comply with British Standard 5266: Part 1: 1999. (Maintained- 2hour duration) and BS EN 1838:1999 (or BS 5266-7: 1999)

Firefighting Equipment to comply with British Standard EN3, British Standard 7863: 1996, British Standard 5306-3: 2000 and British Standard 5306-8: 2000

Signs and notices to comply with the Health and Safety (Safety Signs and Signals) Regulations 1996 and / or British Standard 5499: Part 1: 1990.

Areas	
	Secure alcohol display area
Alcohol Display Frontage -	
Length 4.25m	
Height 2.4m	
Capacity 10.2m ²	
	Open alcohol sales area
Alcohol Display Frontage -	
Length 32m	
Height 2.4m	
Capacity 76.8m ²	
Total Capacity = 87.0m ²	

This is the Layout Plan relative to the Prov Prem Lic Application made on behalf of Scotmid Co-op Soc Ltd dated 10 March 2015

Bargain B's, 54 Main Street, Prestwick

R & J M Hill Brown & Co Ltd (DWG No. 1338 L(10)1A) *RL*

Any information contained in this drawing which is not required by regulation 5 of SSI 2007/452 is included for illustrative purposes only and does not form part of the layout plan for the purposes of the said regulation or the Licensing (Scotland) Act 2005

SCOTMID

smithfindlay:architects

2 Merkland Street T 0141 334 4995 E design@smithfindlay.co.uk Glasgow G11 6DB F 0141 334 8186 W www.smithfindlay.com

project:

54 MAIN STREET, PRESTWICK
STORE NO:-

title:
LICENSE APPLICATION LAYOUT PLAN

scale: 1:75@A3 drawn: TW checked: TW date: 01/15

job:	drawing number:	rev:
1338	L(10)1	A