














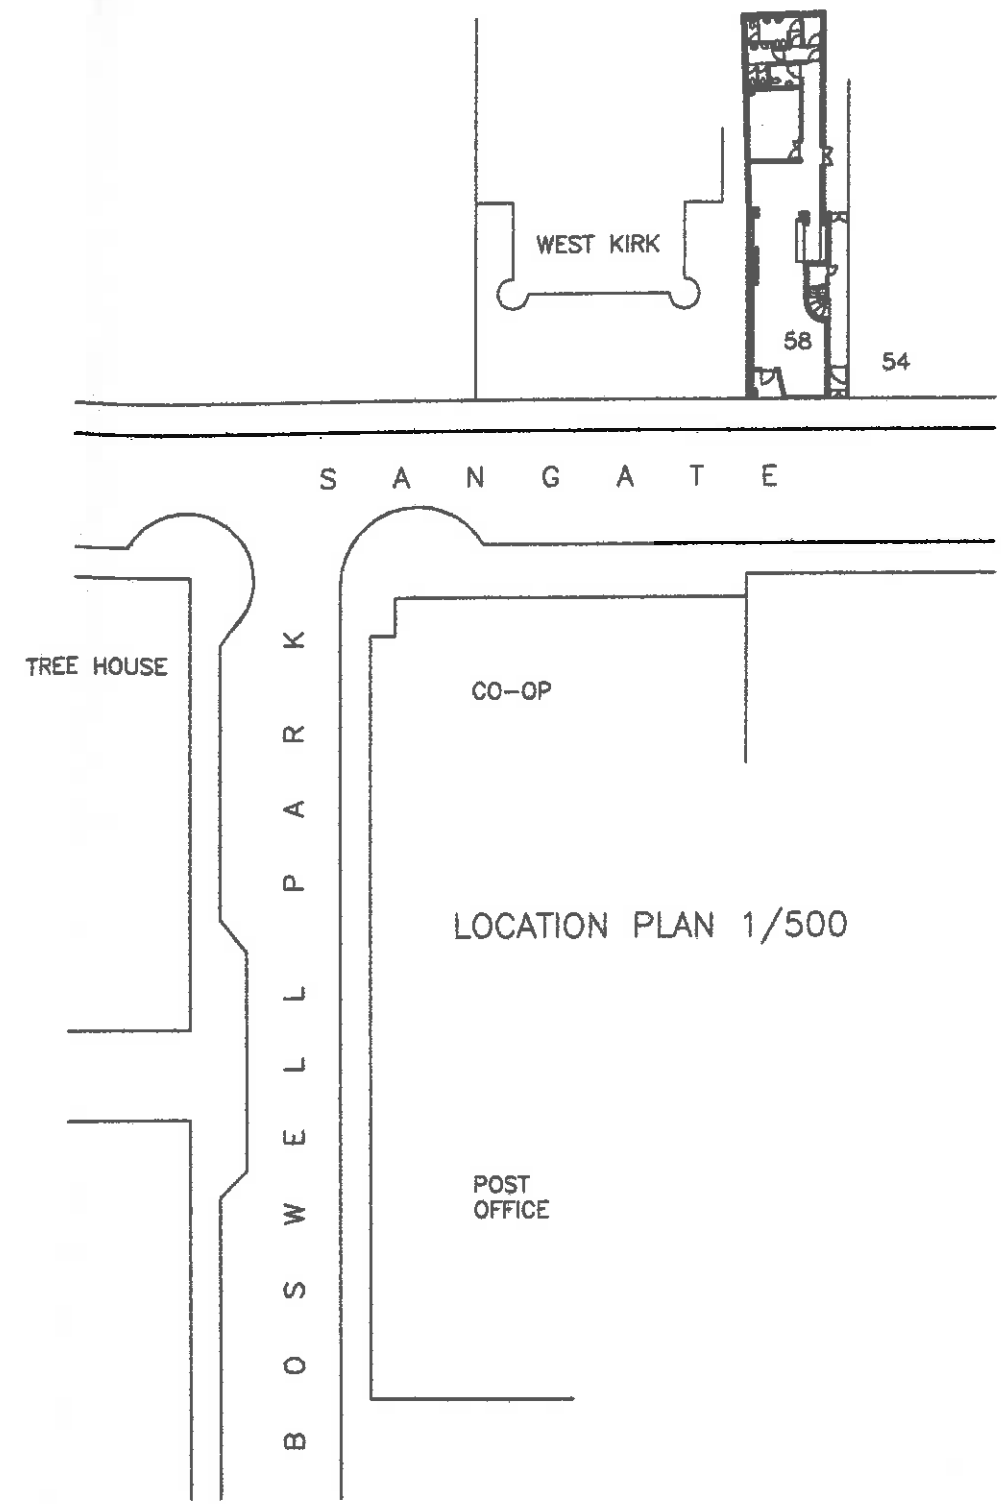


GROUND FLOOR PLAN 1/100  
S A N G A T E

FIRE FIGHTING / PREVENTION KEY

- GENERAL FIRE ACTION NOTICE 
- STAFF FIRE ACTION NOTICE 
- KEEP LOCKED SHUT NOTICE 
- EMERGENCY LIGHTING 
- SMOKE DETECTOR 
- HEAT DETECTOR 
- DRY POWDER EXTINGUISHER 
- FOAM EXTINGUISHER 
- WATER EXTINGUISHER 
- FIRE BLANKET 
- FIRE ALARM CALL POINT 
- FIRE ALARM SOUNDER 
- ILLUMINATED EXIT SIGN 
- CARBON DIOXIDE EXTINGUISHER 
- HEAT DETECTOR 



PLANNING CERTIFICATE  
UNDER SECTION 50 OF  
LICENSING (SCOTLAND) ACT 2005

**15 NOV 2017**

REF: 00/00528/CAU/SEC 50

NOTES

REV	DESCRIPTION	DATE	BY
PROJECT			
58 SANDGATE, AYR			
TITLE			
PREMISES PLAN			
<b>JAMES REID</b>			
ARCHITECTURAL SERVICES			
197 MAIN ST PRESTWICK KA9 1LH Tel.: 07855634531			
SCALE		1:100	
DATE	JOB NO.	DRG NO.	REV
09/09/17			
Drawn by	Passed by	Issued for	
JAMES REID			