

GROUND FLOOR PLAN AS PROPOSED


ARTHUR STREET

- KEY**
- (W) Fire Extinguisher - Water
  - (P) Fire Extinguisher - Powder
  - (CO) Fire Extinguisher - Carbon Dioxide
  - (BG) Break Glass
  - (E) Electrical lighting with running man
  - (S) Fire multi sensor / sounder

ALAN J. LAW  
 ARCHITECTURAL SERVICES,  
 23 STOBHILL CRESCENT,  
 CASTLEHILL GAIT,  
 AYR, Ayrshire,  
 KA7 3LU.  
 T : 07808 295 008  
 E : alan.j.law@sky.com

Client: FMM PROPERTIES LTD.  
 Project: VINYL NIGHTCLUB,  
 ARTHUR STREET, AYR.  
 Drawing Title: LICENSING PLAN  
 Scale: 1:50, 1:100  
 Date: JUL '16  
 Drawn by: AJL  
 Dwg. No. 16/HOME/01

LOCATION PLAN 1:1250

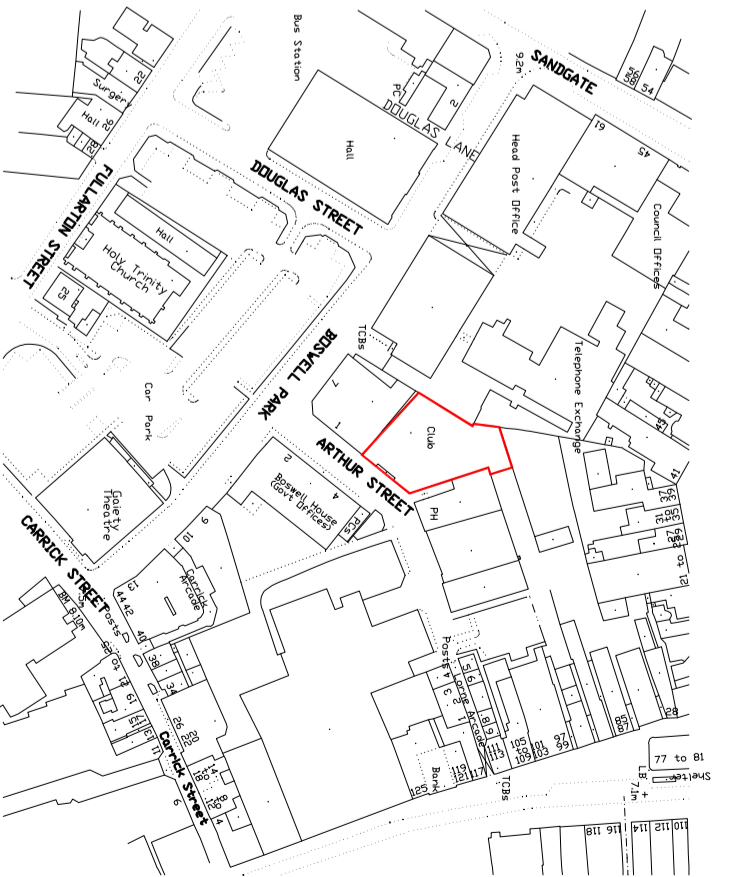

NOTE : THERE ARE NO AREAS WITHIN THE PERIMETER OF THE BUILDING SET ASIDE SPECIFICALLY FOR CHILDREN OR YOUNG PERSONS

SITE PLAN 1:500

