
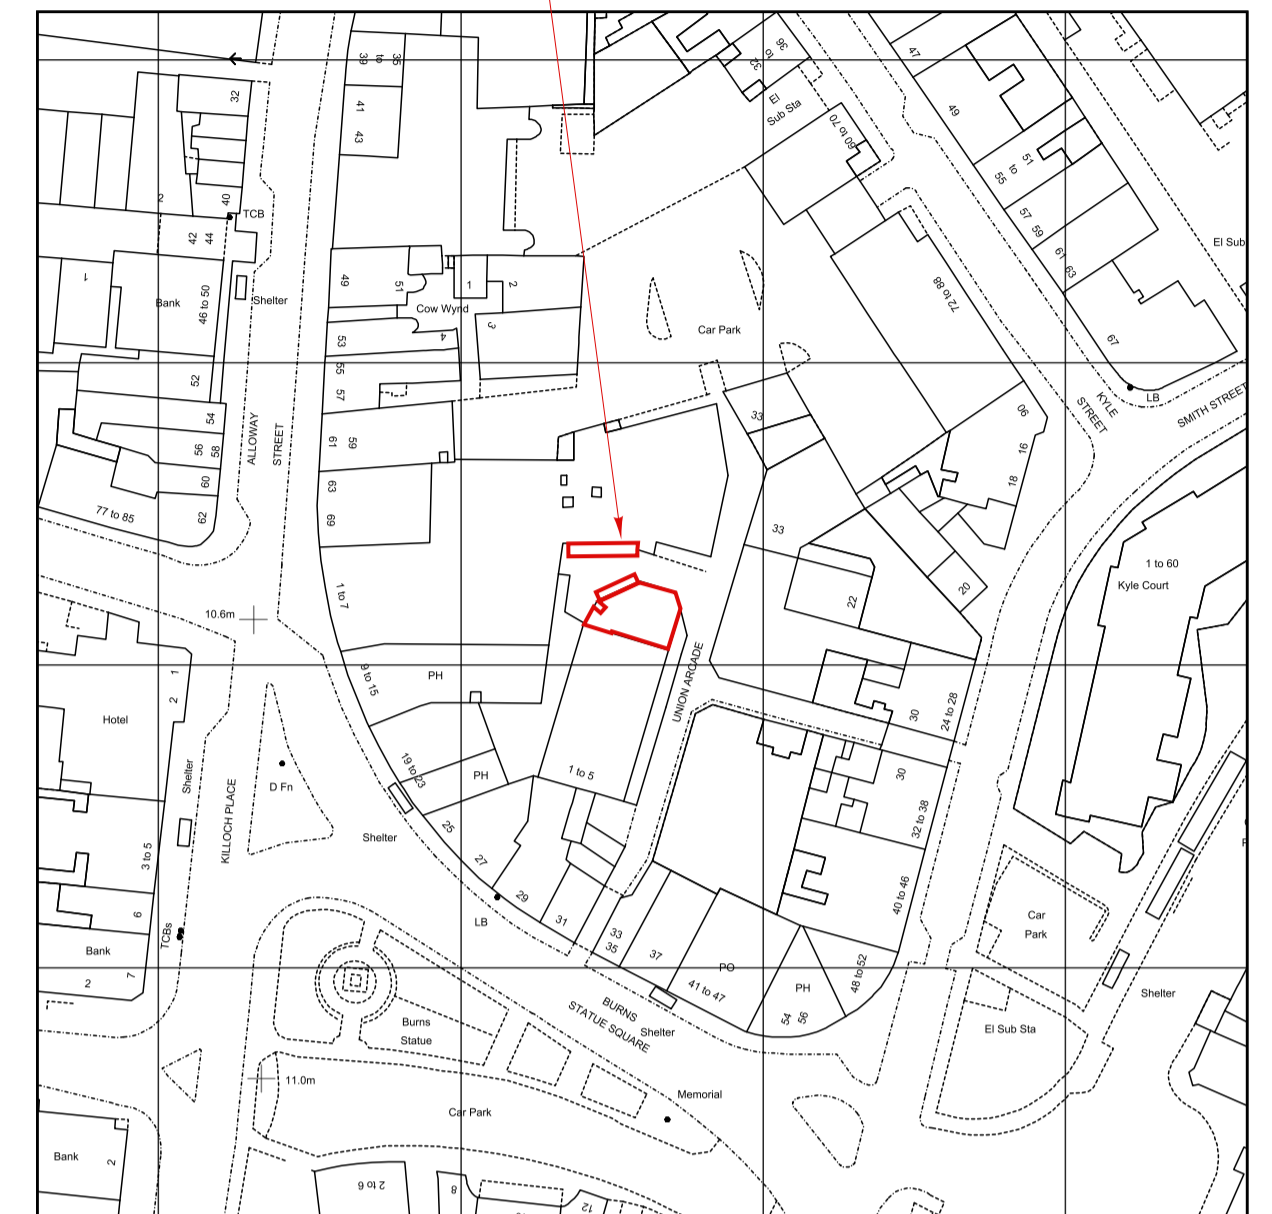



NOTE
DO NOT SCALE FROM THIS DRAWING.
IF IN DOUBT, ASK.
THIS DRAWING IS THE PROPERTY OF
LUCID INTERIORS LTD AND MUST NOT BE COPIED
REPRODUCED OR DISCLOSED WITHOUT PRIOR
WRITTEN PERMISSION

APPLICATION SITE

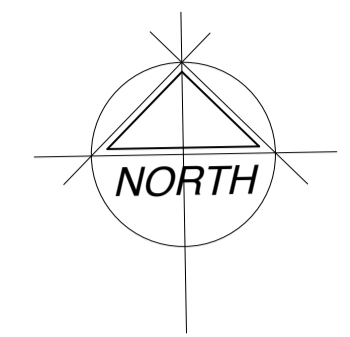

LOCATION PLAN
SCALE 1:1250

UNION ARCADE

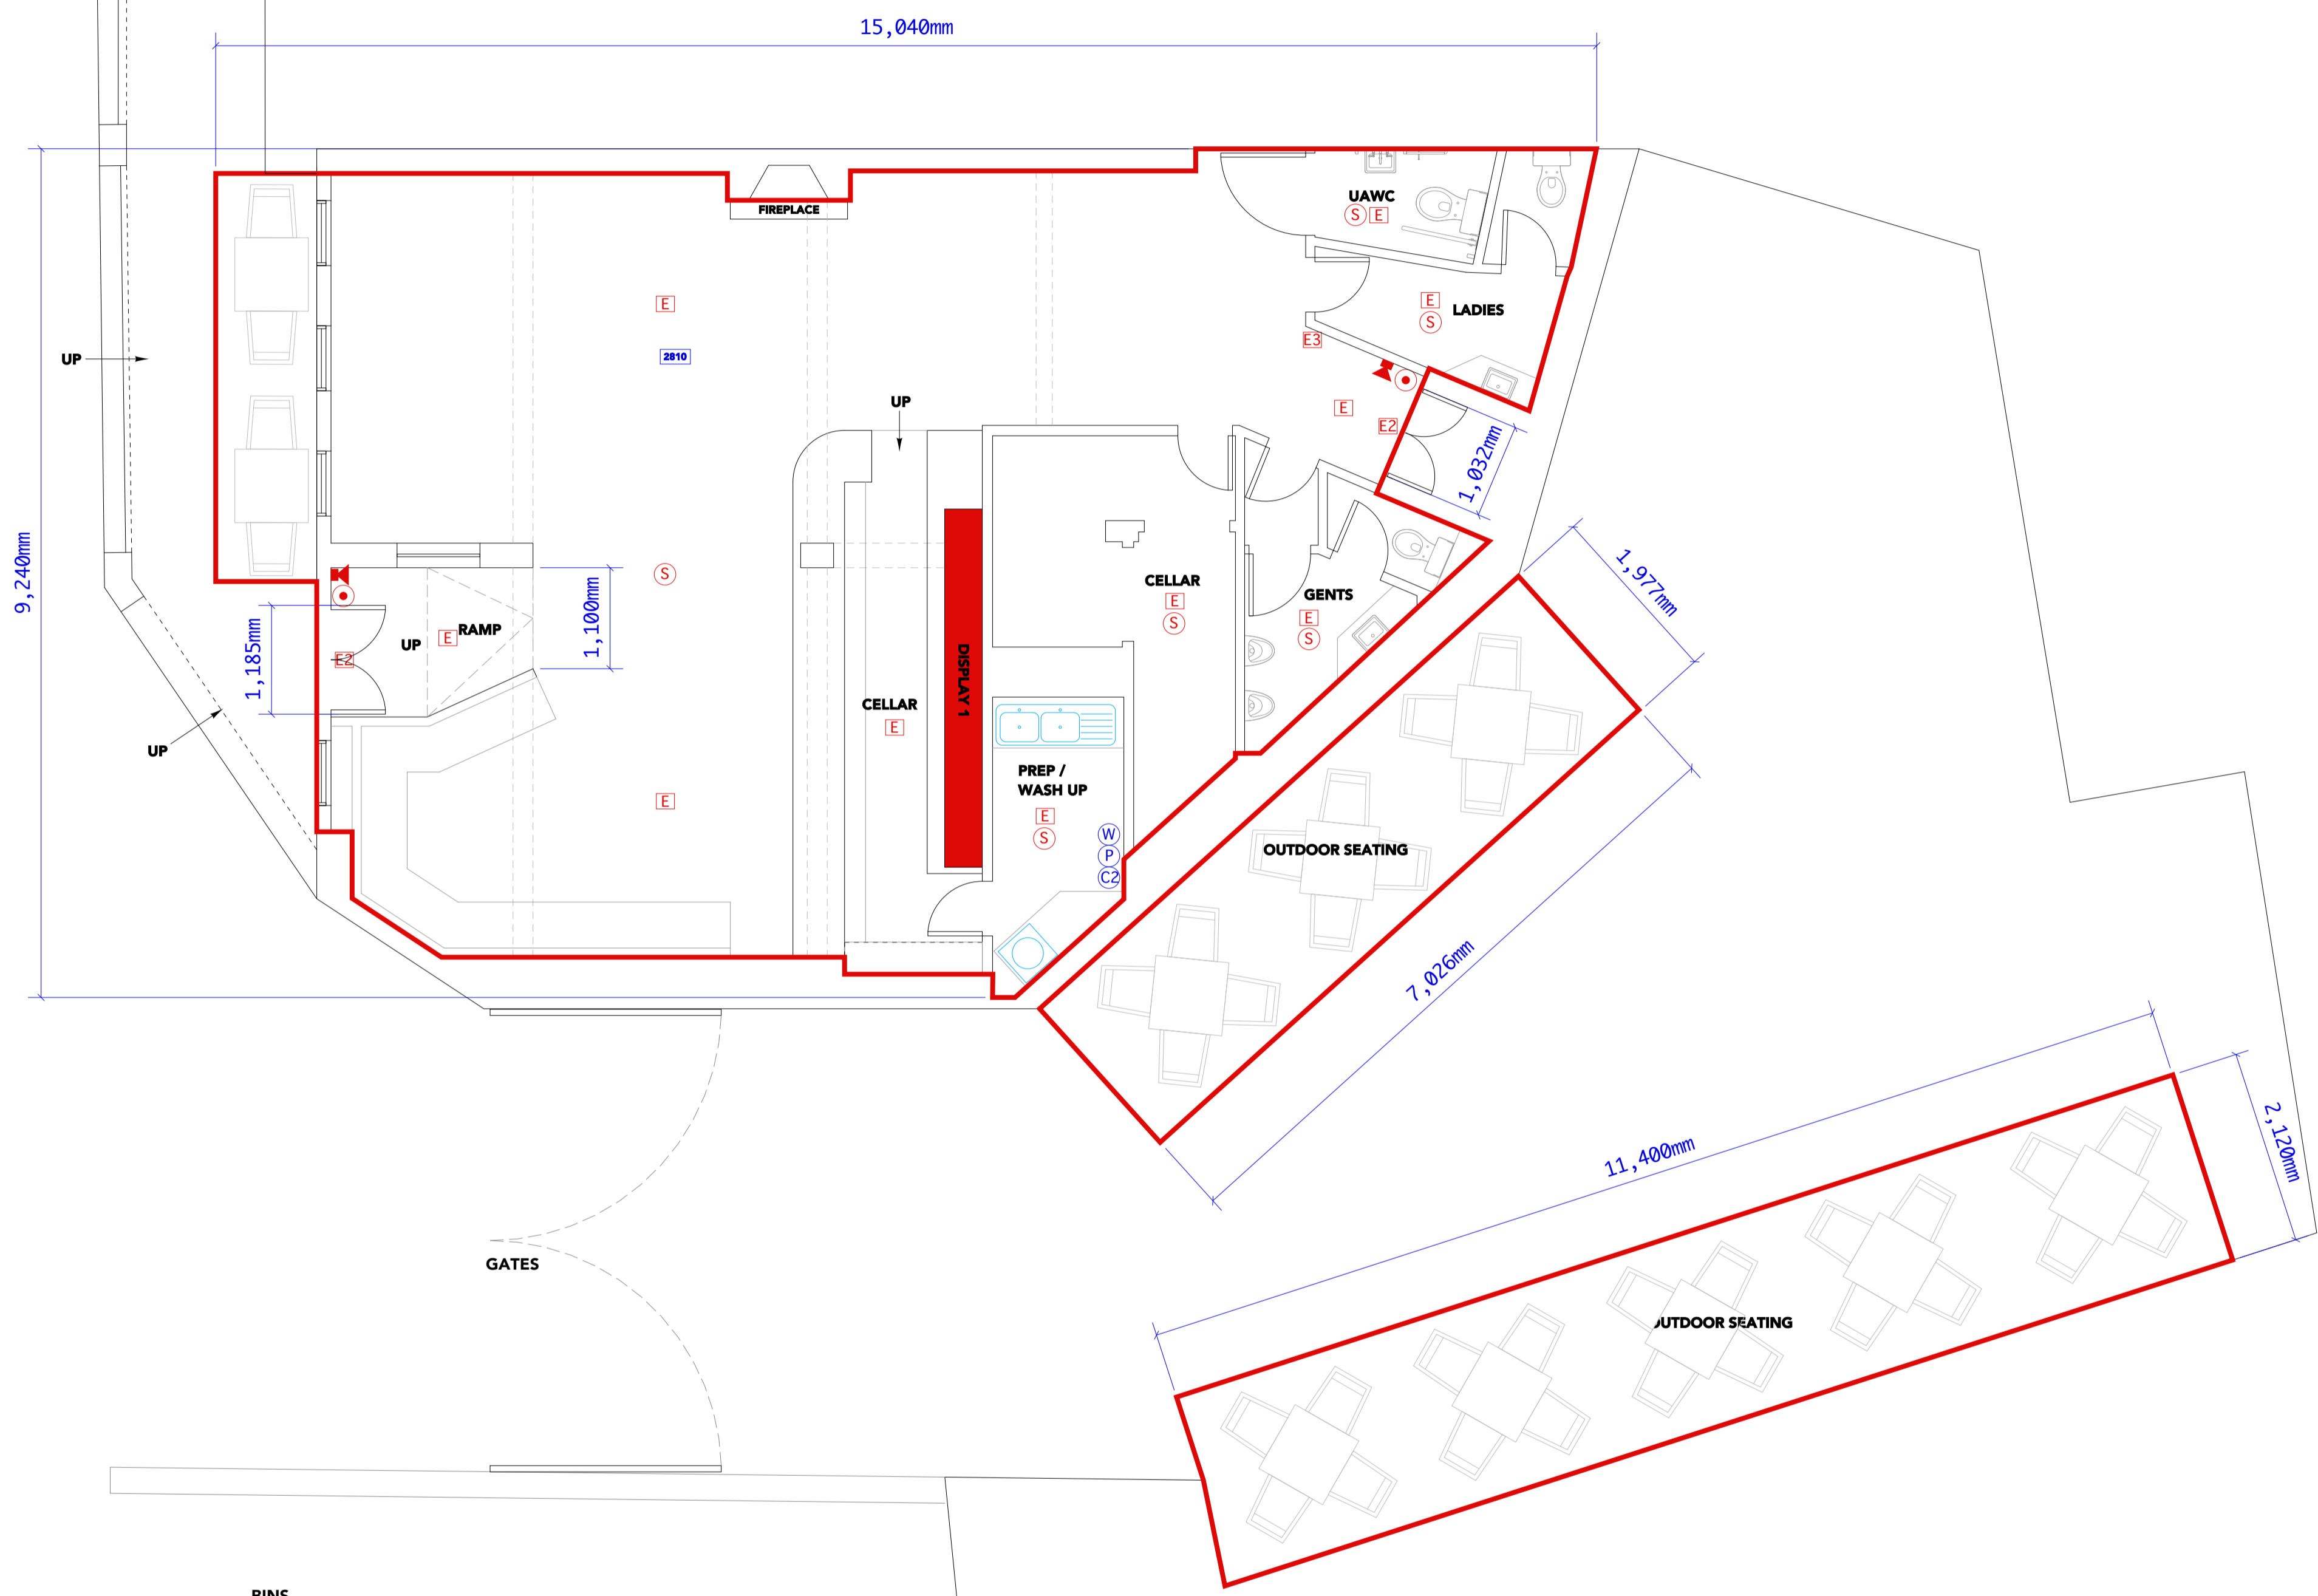

LEGEND

- SOUNDER**
- BREAK GLASS CALL POINT**
- EMERGENCY LIGHT**
- SMOKE DETECTOR**
- ILLUMINATED EXIT SIGN**
- ILLUMINATED EMERGENCY EXIT SIGN**
- NON ILLUMINATED EXIT SIGN WITH DIRECTIONAL ARROW**
- NON - ILLUMINATED EXIT SIGN**
- WATER EXTINGUISHER**
- FOAM EXTINGUISHER**
- DRY POWDER EXTINGUISHER**
- CO2 EXTINGUISHER**
- FIRE BLANKET**

		TOTAL AREA	
GROUND FLOOR	DISPLAY 1	3.9M x 1.3M	5.1 SQM
GRAND TOTAL			5.1 SQM

REVISION	DATE	NOTES
CLIENT		
IONA PUB PARTNERSHIP		
PROJECT		
BUDDIS BAR, 6 UNION ARCADE, AYR, KA7 1SZ		
DRAWING TITLE		
GROUND FLOOR PLAN AS EXISTING		
ISSUE STAGE		
LICENSING		
DATE	DRAWN BY	SCALE
20.7.2021	SA	1:50 & 1:1250 @ A1
DRAWING NUMBER:		REVISION
367-LIC-101		

This plan is intended to comply with the requirements of the Licensing (Scotland) Act 2005, as amended, and in particular the Premises Licence (Scotland) Regulations 2007 SI 2007/452. Any information contained in the plans which is not required by Regulation 5 of the SSI 2007/452 is included for illustrative purposes only and does not form part of the layout. All activities detailed at question 5 of the Operating Plan pertaining to these premises will take place in the public areas of these premises. Children and Young Persons will have access to all public parts of the premises on the basis as set out in answer to question 6 of the Operating Plan pertaining to these premises.

FLOOR PLAN AS EXISTING
SCALE 1:50

