


Scale Bar 0 1 2 3 4 5

10m

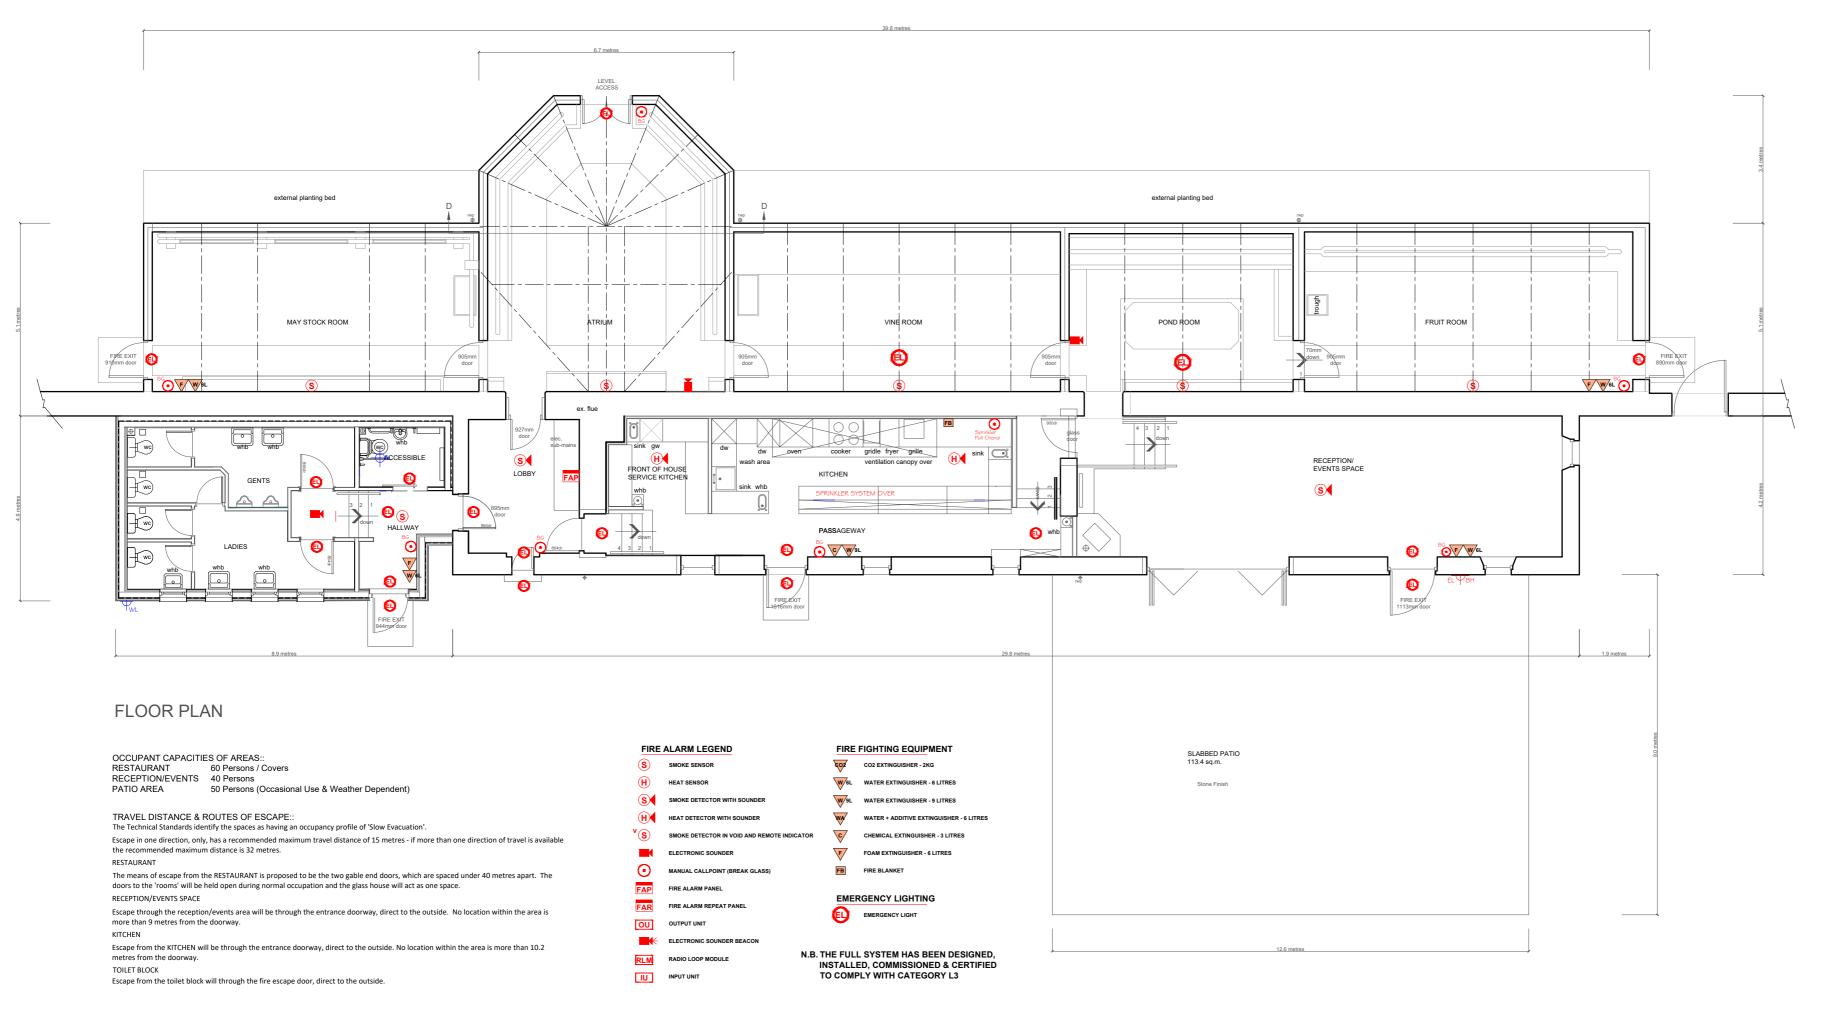

NOTES

Internal dimensions are finished sizes unless otherwise stated.

REVISION SCHEDULE

Rev Description

LICENSING DRAWING

DO NOT SCALE FROM DRAWING :: SITE CHECK DIMENSIONS

All dimensions to be site checked by the Contractor and all discrepancies to be advised to the Architect prior to the work being commenced.

Use stated dimensions only. This Drawing Is Copyright.

This is the drawing referred to in my application

Dated :: 1st August 2022 Signed :: Eric McMillan

Truestone Ark Limited

PROJECT ::

Glenapp Castle Hotel, Ballantrae,

South Ayrshire KA26 ONZ

Azalea Restaurant Floor Plan :: Liquor Licensing

Scale	Date	Drawn by
1:100	01/08/22	emcm
Job No.	Drawing No.	Revision No.
22018	LL 020	

McMILLAN & CRONIN

chartered architects & planning consultants

24 MAIN STREET, tel. (44) 01475 686818 fax. (44) 01475 686331 mail@mcmillancronin.co.uk