


TOTAL WIDTH OF STORE : 19.44 M

TOTAL DEPTH OF STORE : 32.49 M

Category	Installed / Type	Legislation Used
Main Lighting Used	N/A	Part 2 of the Building Regulations 2004 and Scottish Building Standards Technical Handbook, Non-Domestic
Fire Extinguishers	Installed	Layout within stores as per Tesco design standard. To comply with requirements of BS 5306 Part 5
Fire blankets	N/A	Laid out within stores as per Tesco design standard. To comply with requirements of BS 5306 Part 5
Smoke / heat detectors	Installed	Locations as per requirements of Building Scotland regulations 2004 and Scottish Building Standards Technical Handbook, Non-Domestic. Fire alarm to be installed by a registered fire alarm installer in accordance with BS 5839-1:2002
Down stands / curtains	Fixed	Requirements of Building Scotland Regulations 2004 and Scottish Building Standards Technical Handbook, Non-Domestic. Construction depends on age of store. Fire stop layout. Solid construction either glass or boarding. Only curtains made up of fabric for heat retard to suit.
Sprinkler systems	Installed	Installed under the requirements of Building Scotland Regulations and Scottish Building Standards Technical Handbook, Non-Domestic. Installation also to comply with BS 5306 Part 5 and Tesco Design Standards.
Handrails	N/A	Not legal in areas where members of the public can use stairs as a means of escape in the event of fire.
Sliding doors	N/A	As per Tesco design standards and to comply with requirements of building Scotland regulations 2004 and Scottish building standards technical handbook. Non-domestic intended to conform to BS 5306 Part 5 and BS 5306 Part 2:2004
Emergency lighting	N/A	As per Tesco design standards and to comply with requirements of building Scotland regulations 2004 and Scottish building standards technical handbook. Non-domestic intended to conform to BS 5306 Part 5 and BS 5306 Part 2:2004
Compaction mats	N/A	Constructed to meet with the requirements of building Scotland regulations 2004 and Scottish building standards technical handbook, Non-domestic. Construction dependent on the age of store. Min 1 hr fire 2hrs.
Evac chairs	N/A	Requirements of building Scotland regulations 2004 and Scottish building standards technical handbook, Non-domestic store with TPT 1 number chair located in each store enclosure leading from upper level where public have access. BS 5306 Part 5
Direction signage	N/A	Located under the requirements of building Scotland regulations 2004 and Scottish building standards technical handbook, Non-domestic. Fire Scotland Act Pt 3 2006
Break glass units	N/A	Locations at every floor that can be used to escape the building. Requirements of building Scotland regulations 2004 and Scottish building standards technical handbook, Non-domestic. Fire Scotland Act Pt 3 2006

REV	DATE	AMENDMENTS
3#		TOTAL LICENCED FRONTAGE : 36.3 SQM

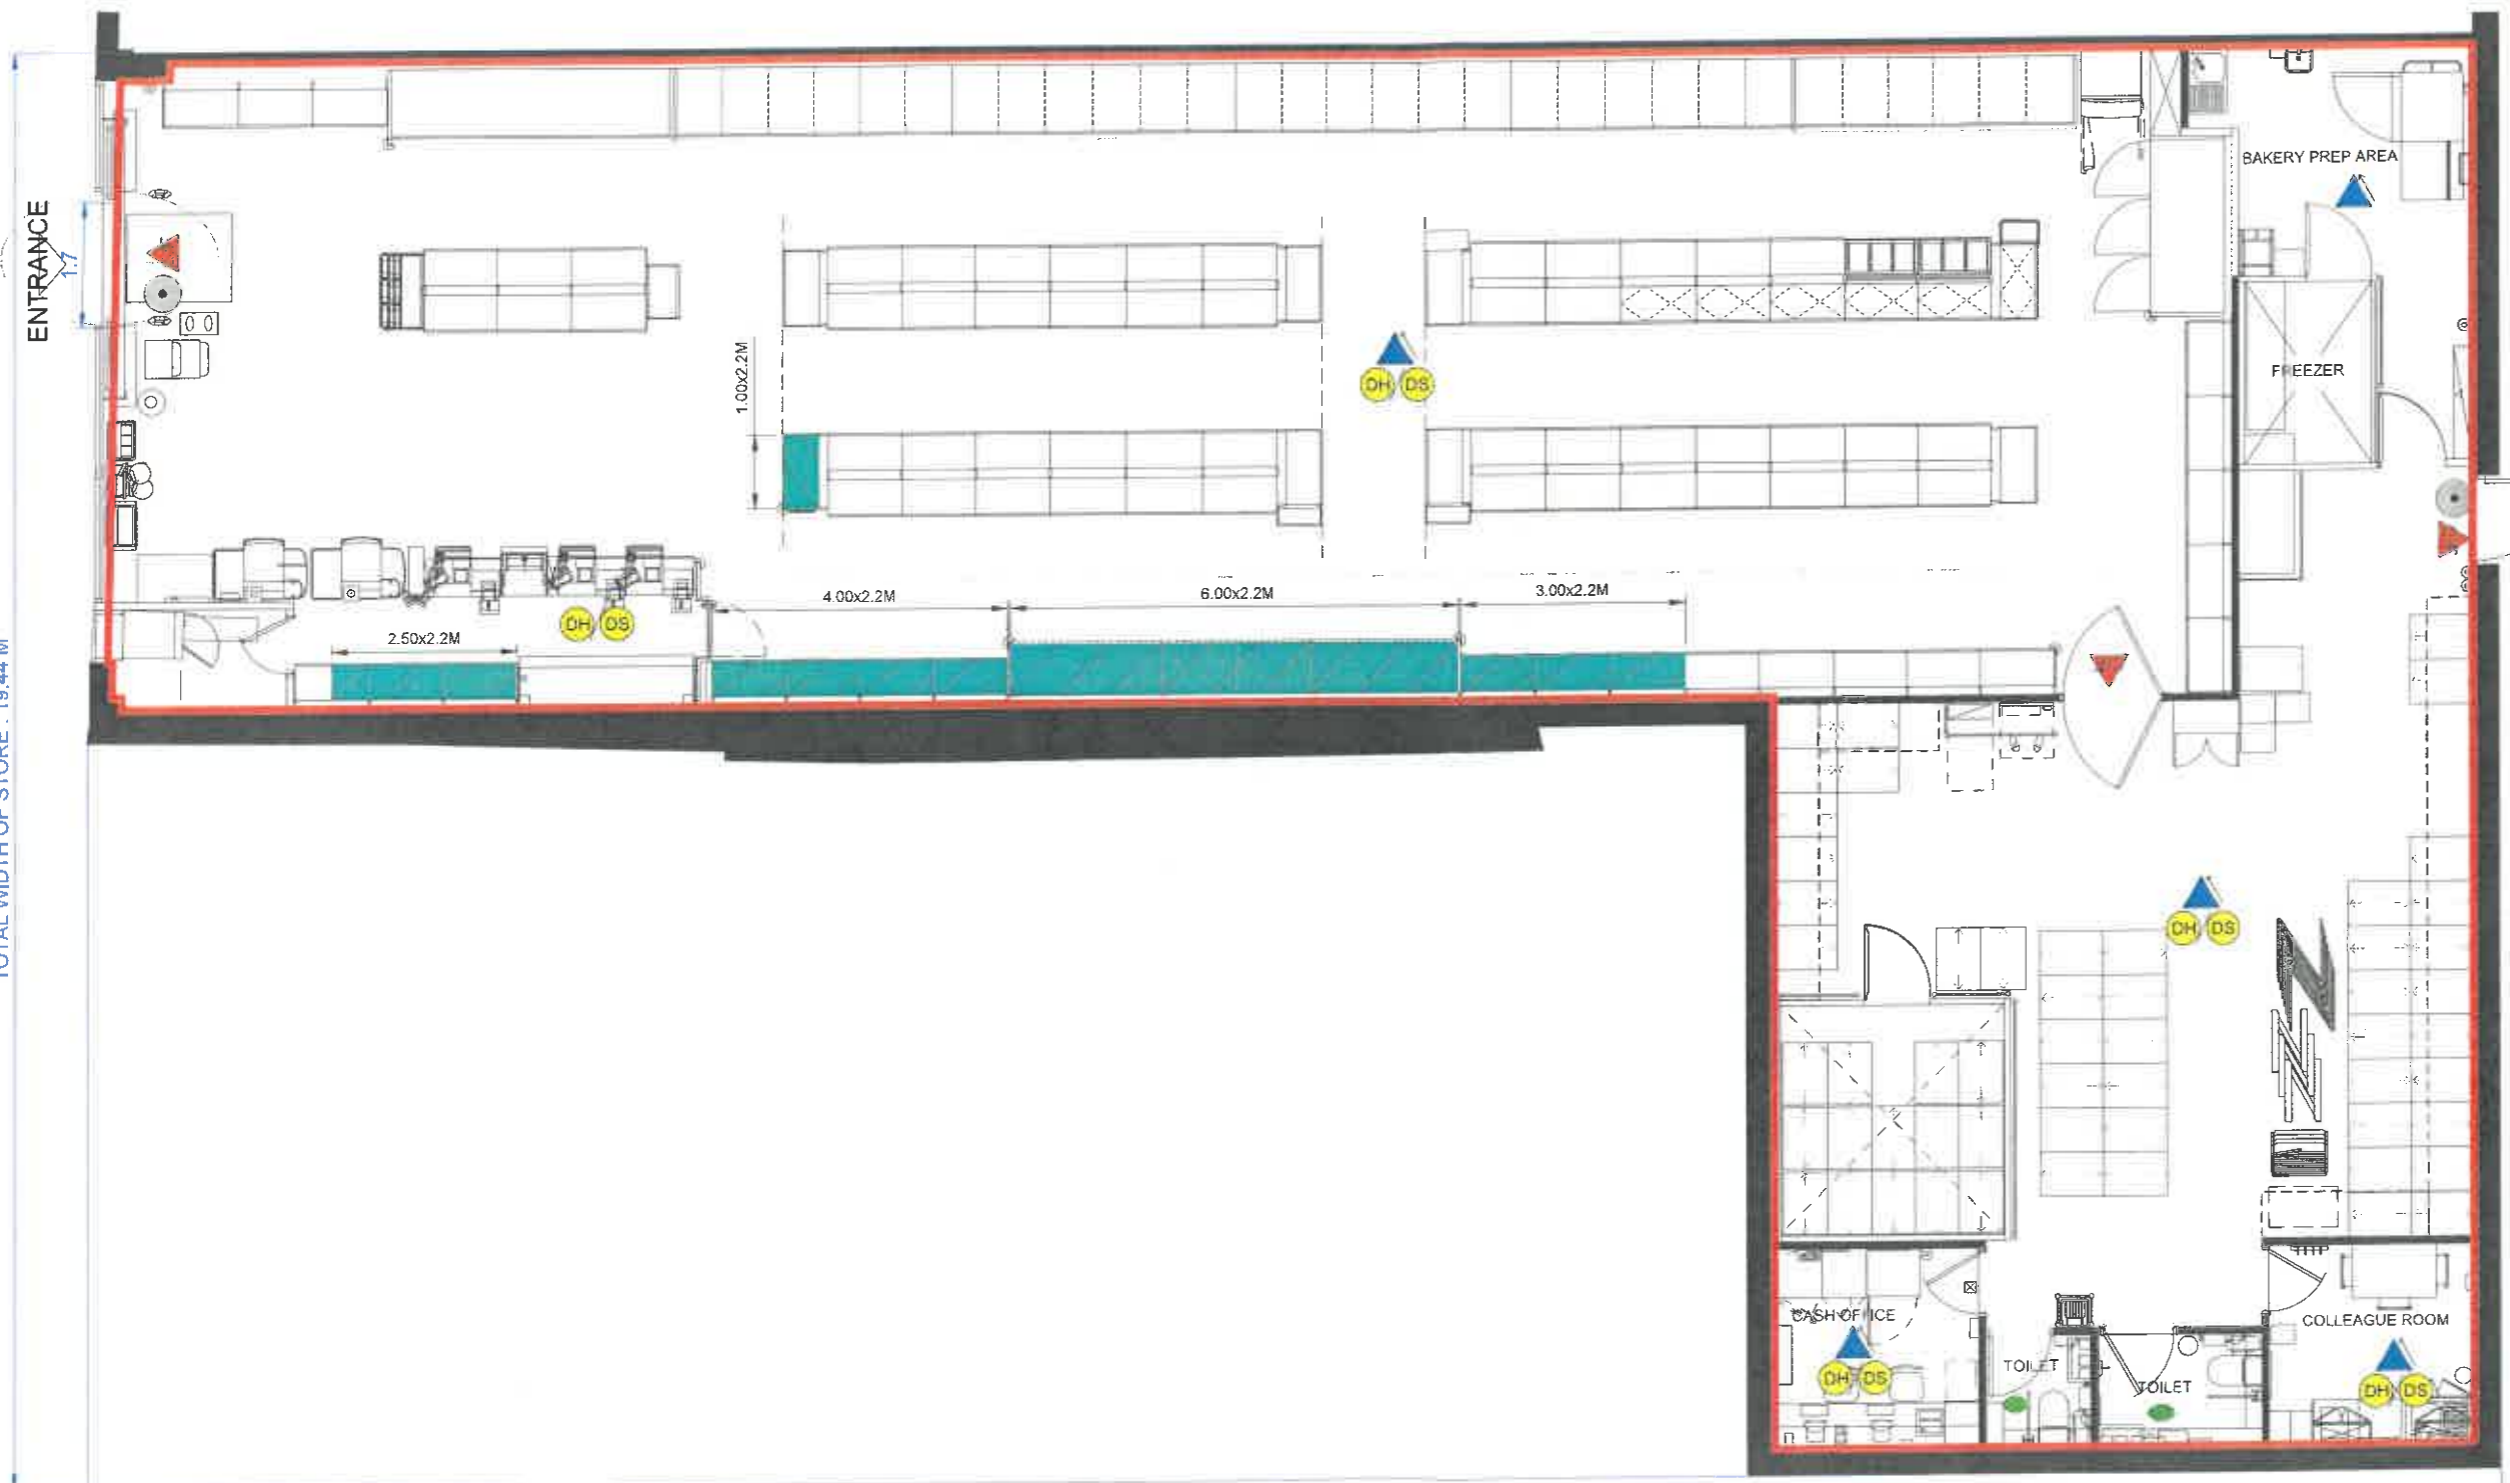

TESCO EXPRESS
 99 MAIN STREET
 ADDRESS: PRESTWICK
 SOUTH AYRSHIRE
 KA9 1JS
 SCOTLAND

Disclaimer: Any information contained in this drawing which is not required by regulation 5 of BS 2007:402 is included for illustrative purposes only and does not form part of the layout plan for the purposes of the said regulation or the Licensing (Scotland) Act 2005. This will amount to requiring a new application when other areas of the store change.

CHILDREN AND YOUNG PERSONS ARE ALLOWED ACCESS THROUGHOUT THE PREMISES

- FIRE DETECTION LEGEND**
- SOUNDER
 - VISUAL INDICATOR (BEACON)
 - 6KG 27A FOAM & 2KG CO2 EXTINGUISHERS
 - AREA COVERED BY SMOKE DETECTION
 - BREAK GLASS CALL POINT

AREA TO BE USED FOR THE DISPLAY OF ALCOHOL; PRODUCTS PACKED WITH ALCOHOL AND NON-ALCOHOL DRINKS

PROJECT:
5419
 MAIN STREET PRESTWICK EXP

DESCRIPTION
PROPOSED ALCOHOL LICENCE RETAIL LAYOUT

DRAWING NO. 5419gag3#BWSPLAN.dwg

PHASE 3 ISSUE 3#

SYSTEM ID. No. 5419bg3#BWSPLAN.dwg, 5419rg3#BWSPLAN.dwg

SCALE: 1:100@A3 DATE: 20.06.2023

UK PLANNING MANAGER: SKINNER, JAMES



TESCO STORES LIMITED
 EXPRESS GROUP
 HIGHWOOD BUILDING, KESTREL WAY, HERTFORDSHIRE
 WELWYN GARDEN CITY, HERTFORDSHIRE, AL7 1QB UK
 TELEPHONE: 01707 336199
 FAX: 01707 336198
 E-MAIL: retailplanning@tesco.com
 © 2023 TESCO STORES LIMITED


MAIN STREET

FFA DESIGN 13/18 FORMER LOW VEHICLE (2016)

5M DELIVERY ROUTE

TOTAL WIDTH OF STORE : 19.44 M

TOTAL DEPTH OF STORE : 32.49 M

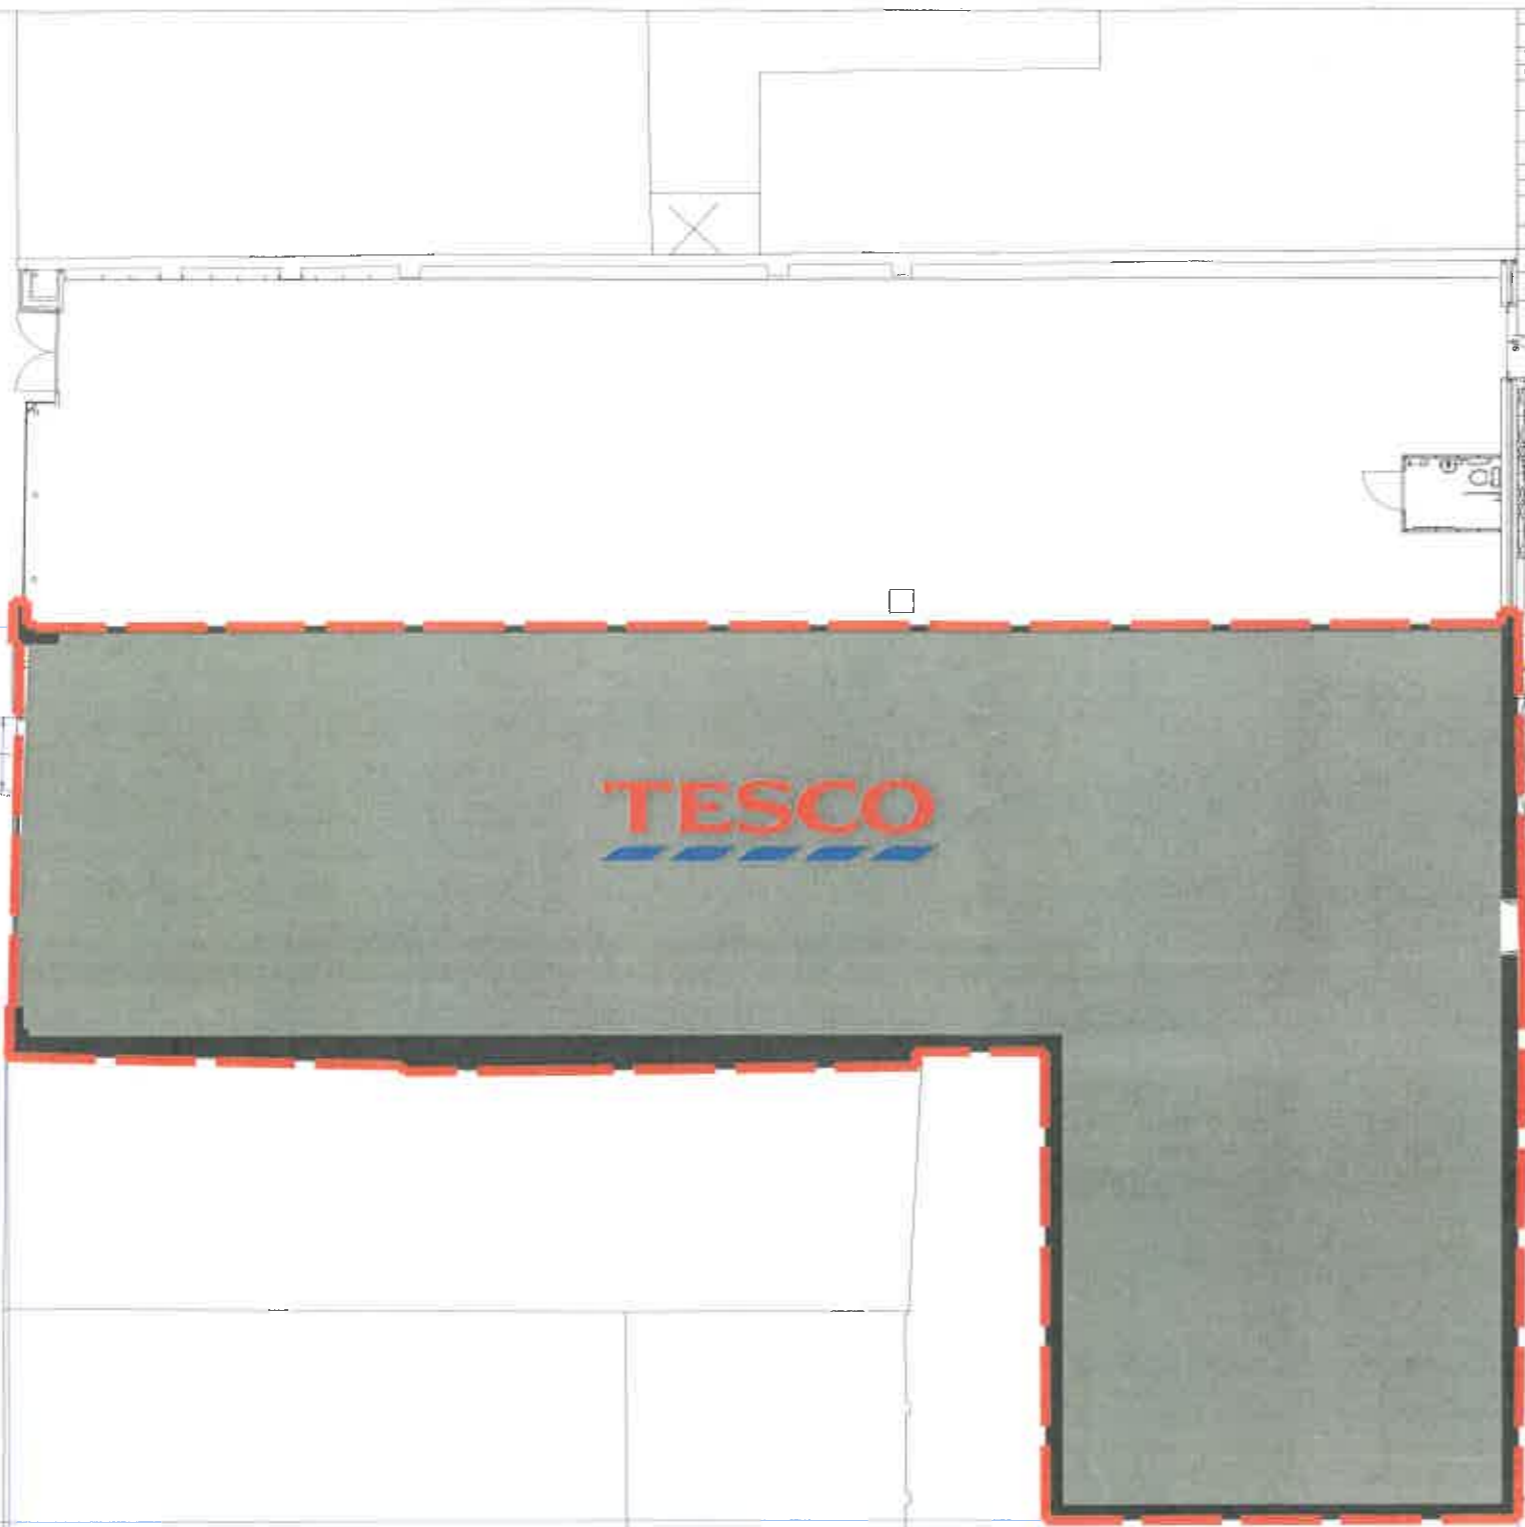

Category	Installed / Type	Legislation Used
Main Legislation Used	N/A	Fire Scotland Act 2013 2006 Building Scotland Regulations 2004 and Scottish Building Standards Technical handbook Non Domestic
Fire extinguishers	Installed	Labeled with stores as per Tesco design standard. To comply with requirements of BS 5006 Pt 1 & 3 / BS EN3 part 5
Fire alarms	N/A	Labeled with stores as per Tesco design standard. To comply with requirements of BS 5266 Pt 6
Smoke / heat detectors	Installed	Location as per requirements of Building Scotland regulations 2004 and Scottish Building Standards Technical handbook Non Domestic Fire alarms will be installed by SAFE and Tesco approved contractors. Conform to BS 5824 Fire alarm will be in the store in a compartment made to comply with BS5333 Pt 6
Down stands / curtains	Fixed	Requirements of Building Scotland Regulations 2004 and Scottish Building Standards Technical handbook Non Domestic Construction depends on age of store / type of store. Some construction of fire glass or boarding This contains media up of fire rated material to suit.
Spencer systems	Installed	Installed under the requirements of Building Scotland Regulations and Scottish Building Standards Technical Handbook Non Domestic Installation also to comply with BS 5266 Pt 2 and Tesco Design Standards
Maglocks	N/A	Not legal in areas where members of the public can use doors as a means of escape in the event of fire
Sliding doors	N/A	If doors are a means of escape route area of a slide to open nature then they have to comply with BS7036 1999
Emergency lighting	N/A	As per Tesco design standards and to comply with requirements of building Scotland regulations 2004 and Scottish building standards Technical handbook. New general lighting for conform to BS5266 Pt 1 and BS5266 Pt 2 2004
Compartment walls	N/A	Constructed to meet with the requirements of building Scotland regulations 2004 and Scottish building standards technical handbook Non domestic. Construction dependent on the age of store. Min 1 hr area 2hrs
Exit signs	N/A	Requirements of building Scotland regulations 2004 and Scottish building standards technical handbook Non domestic extra with TFF 1 number clear located in each stair enclosure leading from upper level where public have access. BS 5266 Pt 8
Direction signage	N/A	Labeled under the requirements of building Scotland regulations 2004 and Scottish building standards technical handbook Non domestic Fire Scotland Act Pt 3 2006
Break glass units	N/A	Locations of break glass that can be used to access the building. Requirements of building Scotland regulations 2004 and Scottish building standards technical handbook Non domestic Fire Scotland Act Pt 3 2006

REV	DATE	AMENDMENTS
3#		TOTAL LICENCED FRONTAGE : 36.3 SQM

TESCO EXPRESS
99 MAIN STREET
ADDRESS: PRESTWICK
SOUTH AYRSHIRE
KA9 1JS
SCOTLAND

Disclaimer: Any information contained in this drawing which is not required by regulation 7 of SSI 2007/452 is indicated for illustrative purposes only and does not form part of the layout plan for the purposes of the local regulation of the Licensing (Scotland) Act 2005. This was prepared in issuing a new application when other areas of the plan change.

CHILDREN AND YOUNG PERSONS ARE
ALLOWED ACCESS TO THE PREMISES

- FIRE DETECTION LEGEND**
- SOUNDER
 - VISUAL INDICATOR (BEACON)
 - 6KG 27A FOAM & 2KG CO2 EXTINGUISHERS
 - AREA COVERED BY SMOKE DETECTION
 - BREAK GLASS CALL POINT

AREA TO BE USED FOR THE DISPLAY OF ALCOHOL PRODUCTS PACKED WITH ALCOHOL AND NON-ALCOHOL DRINKS

PROJECT:
5419
MAIN STREET PRESTWICK EXP
DESCRIPTION

PROPOSED ALCOHOL
LICENCE SITE LAYOUT

DRAWING NO. 5419pg3#BWSPLAN.dwg

PHASE 3 ISSUE 3#

SYSTEM ID. No. 5419bg3#BWSPLAN.dwg, 5419pg3#BWSPLAN.dwg

SCALE DATE
1:100@A3 20.06.2023

UK PLANNING MANAGER SKINNER, JAMES



TESCO STORES LIMITED
EXPRESS GROUP
HIGHWOOD BUILDING, KESTREL WAY, HERTFORDSHIRE
WELHAM GARDEN CITY, HERTFORDSHIRE, AL1 1GB UK
TELEPHONE 01202 385100
www.tesco.com