

All levels and dimensions to be checked on site prior to construction / fabrication; report discrepancies immediately. Do not scale dimensions from this drawings. This drawing is copyright protected.



Location Plan scale 1 / 1250 @A1

Key to Fire Warning System

- Emergency lighting unit
- Directional Emergency Lighting unit (maintained)
- Sounder device
- Extinguisher 9L H2O
- Extinguisher 2kg CO2
- Extinguisher Dry Powder
- Break glass fire alarm point
- Smoke Detector
- Sounder
- Fire Blanket

Licensing Notes:

- all finishes to kitchen/ bar areas to be as follows:
 - non-porous, easy clean i.e. laminates, stainless steel, ceramics to all work surfaces, splashbacks, etc...
 - no untreated timber in these areas, all to be finished with moisture resistant and alcohol proof lacquer.
 - non-slip anti viny flooring throughout
- cellar to be provided with CO2 alarm and detection system (by fmserve/BOC) and be ventilated in accordance with all relevant standards

Red outline delineates extent of Licensed Premises

Green block fill delineates extent of Licensed Premises to which children and young persons have access

Lounge Alcohol display gantry, 3895mm(Length) x 900mm (Height) x 200mm (Depth)

LICENSING

TOTAL occupancy = 372 PERSONS (no Change)

	TOLL BAR, EDINBURGH	PUBLIC BAR	LOUNGE BAR	SEPARATE FUNCTION ROOM
Conference Facilities	No	Yes	Yes	N/A
Bar Meals	Yes	Yes	Yes	N/A
Restaurant Facilities	No	No	No	N/A
Club or Group Meeting	Yes	Yes	Yes	N/A
Recorded Music	Yes	Yes	Yes	N/A
Live Performances	Yes	Yes	Yes	N/A
Dance Facilities	No	No	No	N/A
Gaming	Yes	Yes	Yes	N/A
Indoor / Outdoor Sports	Yes	Yes	Yes	N/A
Televised Sport	Yes	Yes	Yes	N/A
Quiz Nights / Quizzes Events / Trivia	Yes	Yes	Yes	N/A
Films	No	No	No	N/A
Adult Entertainment	No	No	No	N/A
Receptions	No	Yes	Yes	N/A

B Dec. 19 Red line area changed

A Nov. 19 Red line area extended and name changed

REVISIONS

SCALE	DATE	DRAWN	CHECKED
1/50@A1	Nov. 19	ST	

PROJECT

Bell Rock
144 Ayr Road
Prestwick

DRAWING


Licensing Plans
As Existing & Proposed

IONA PUB PARTNERSHIP


Virginia House,
62 Virginia Street,
Glasgow,
G1 1TX

DRAWING No.

Toll-LC-001 Rev B

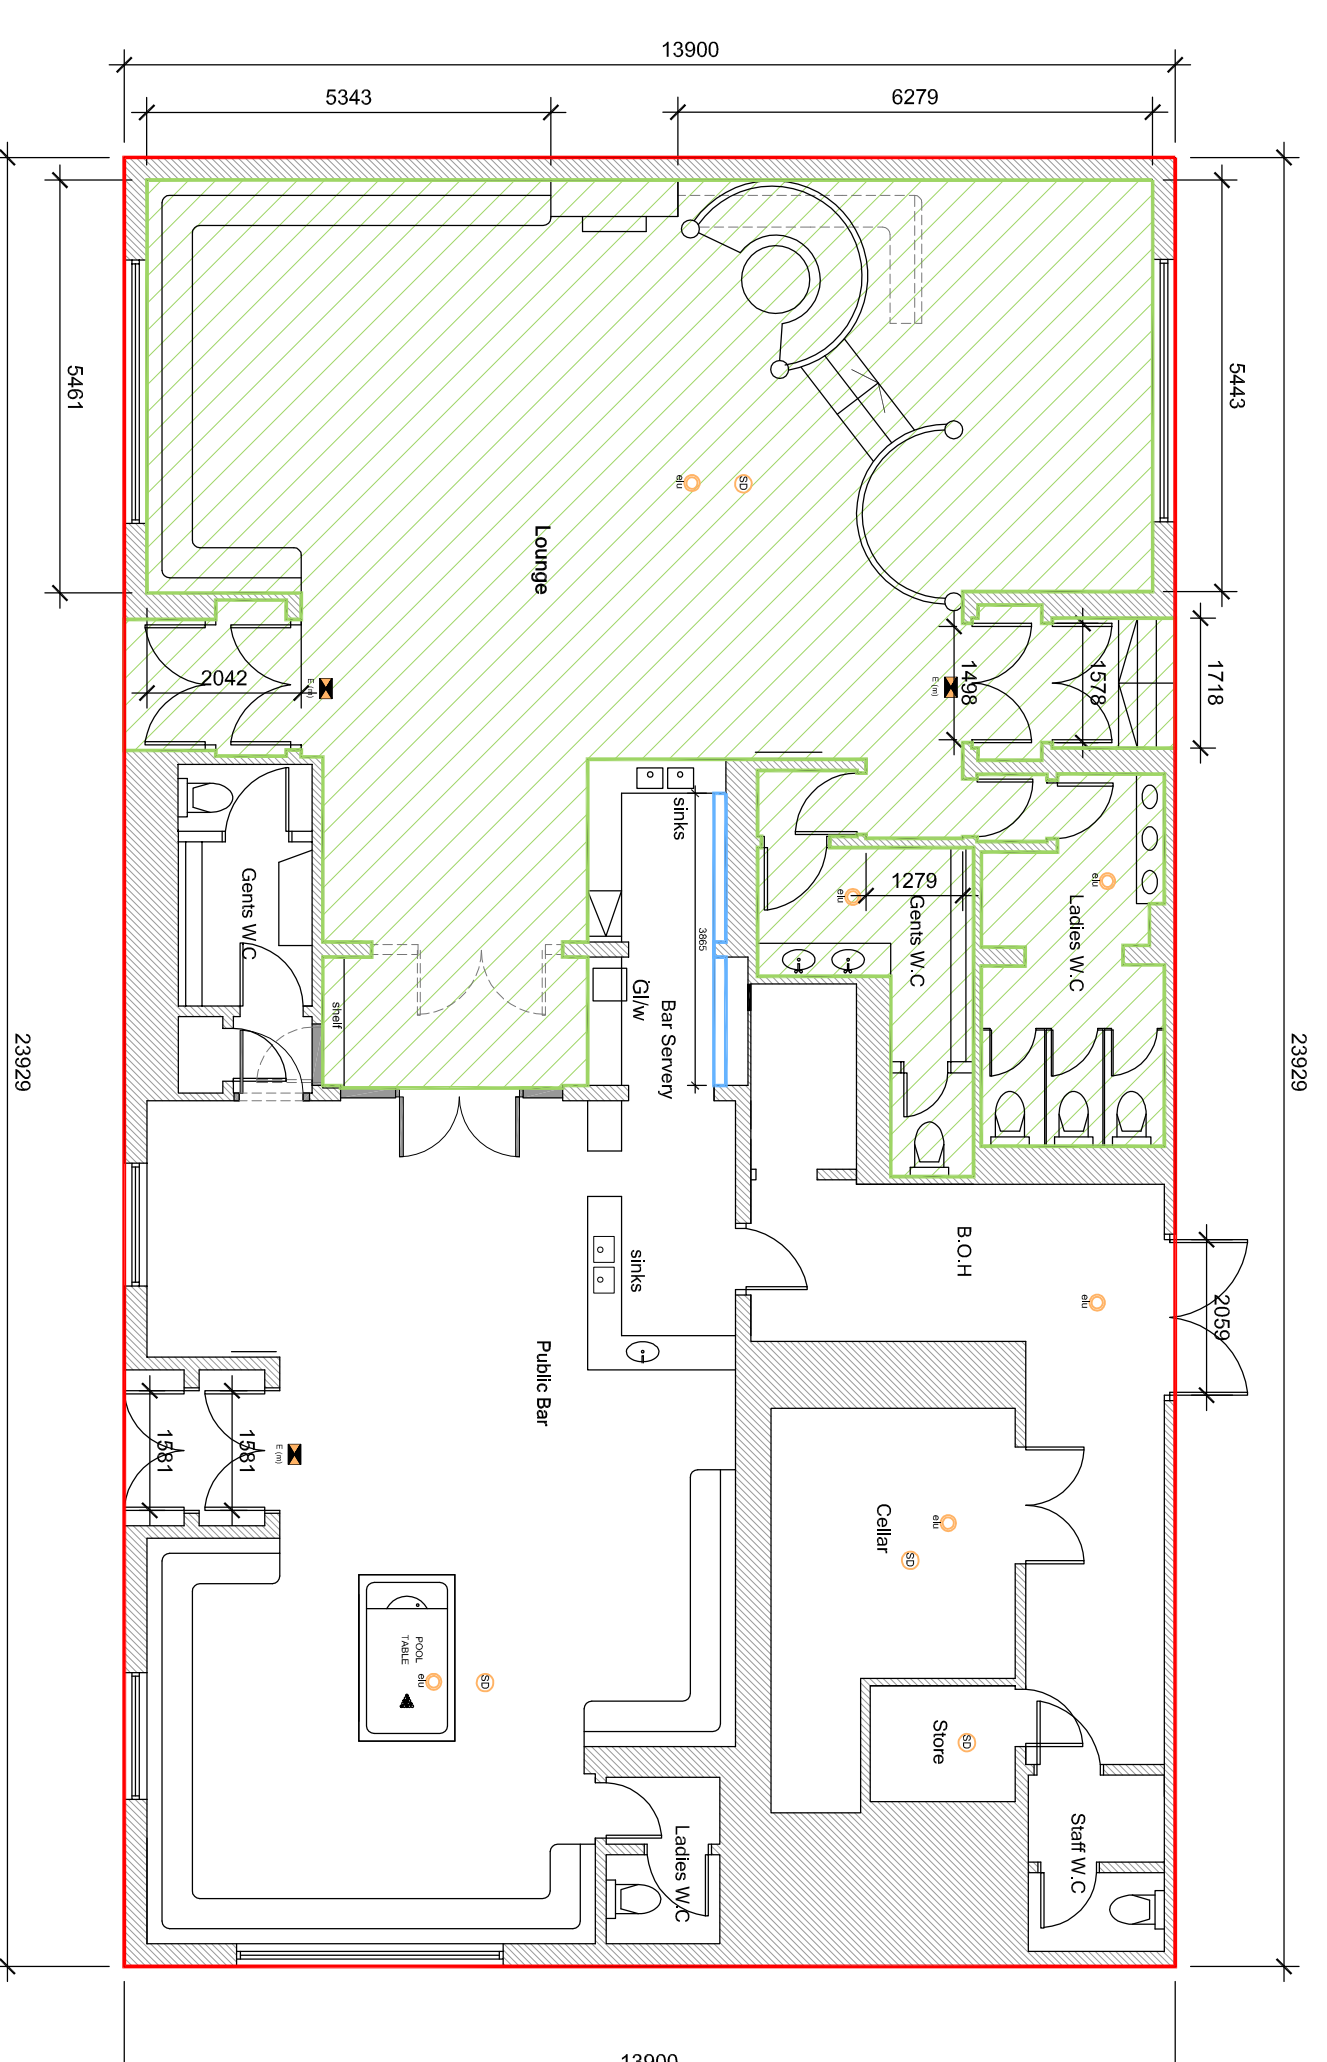

Floor Plan As Existing scale 1 / 100 @A1

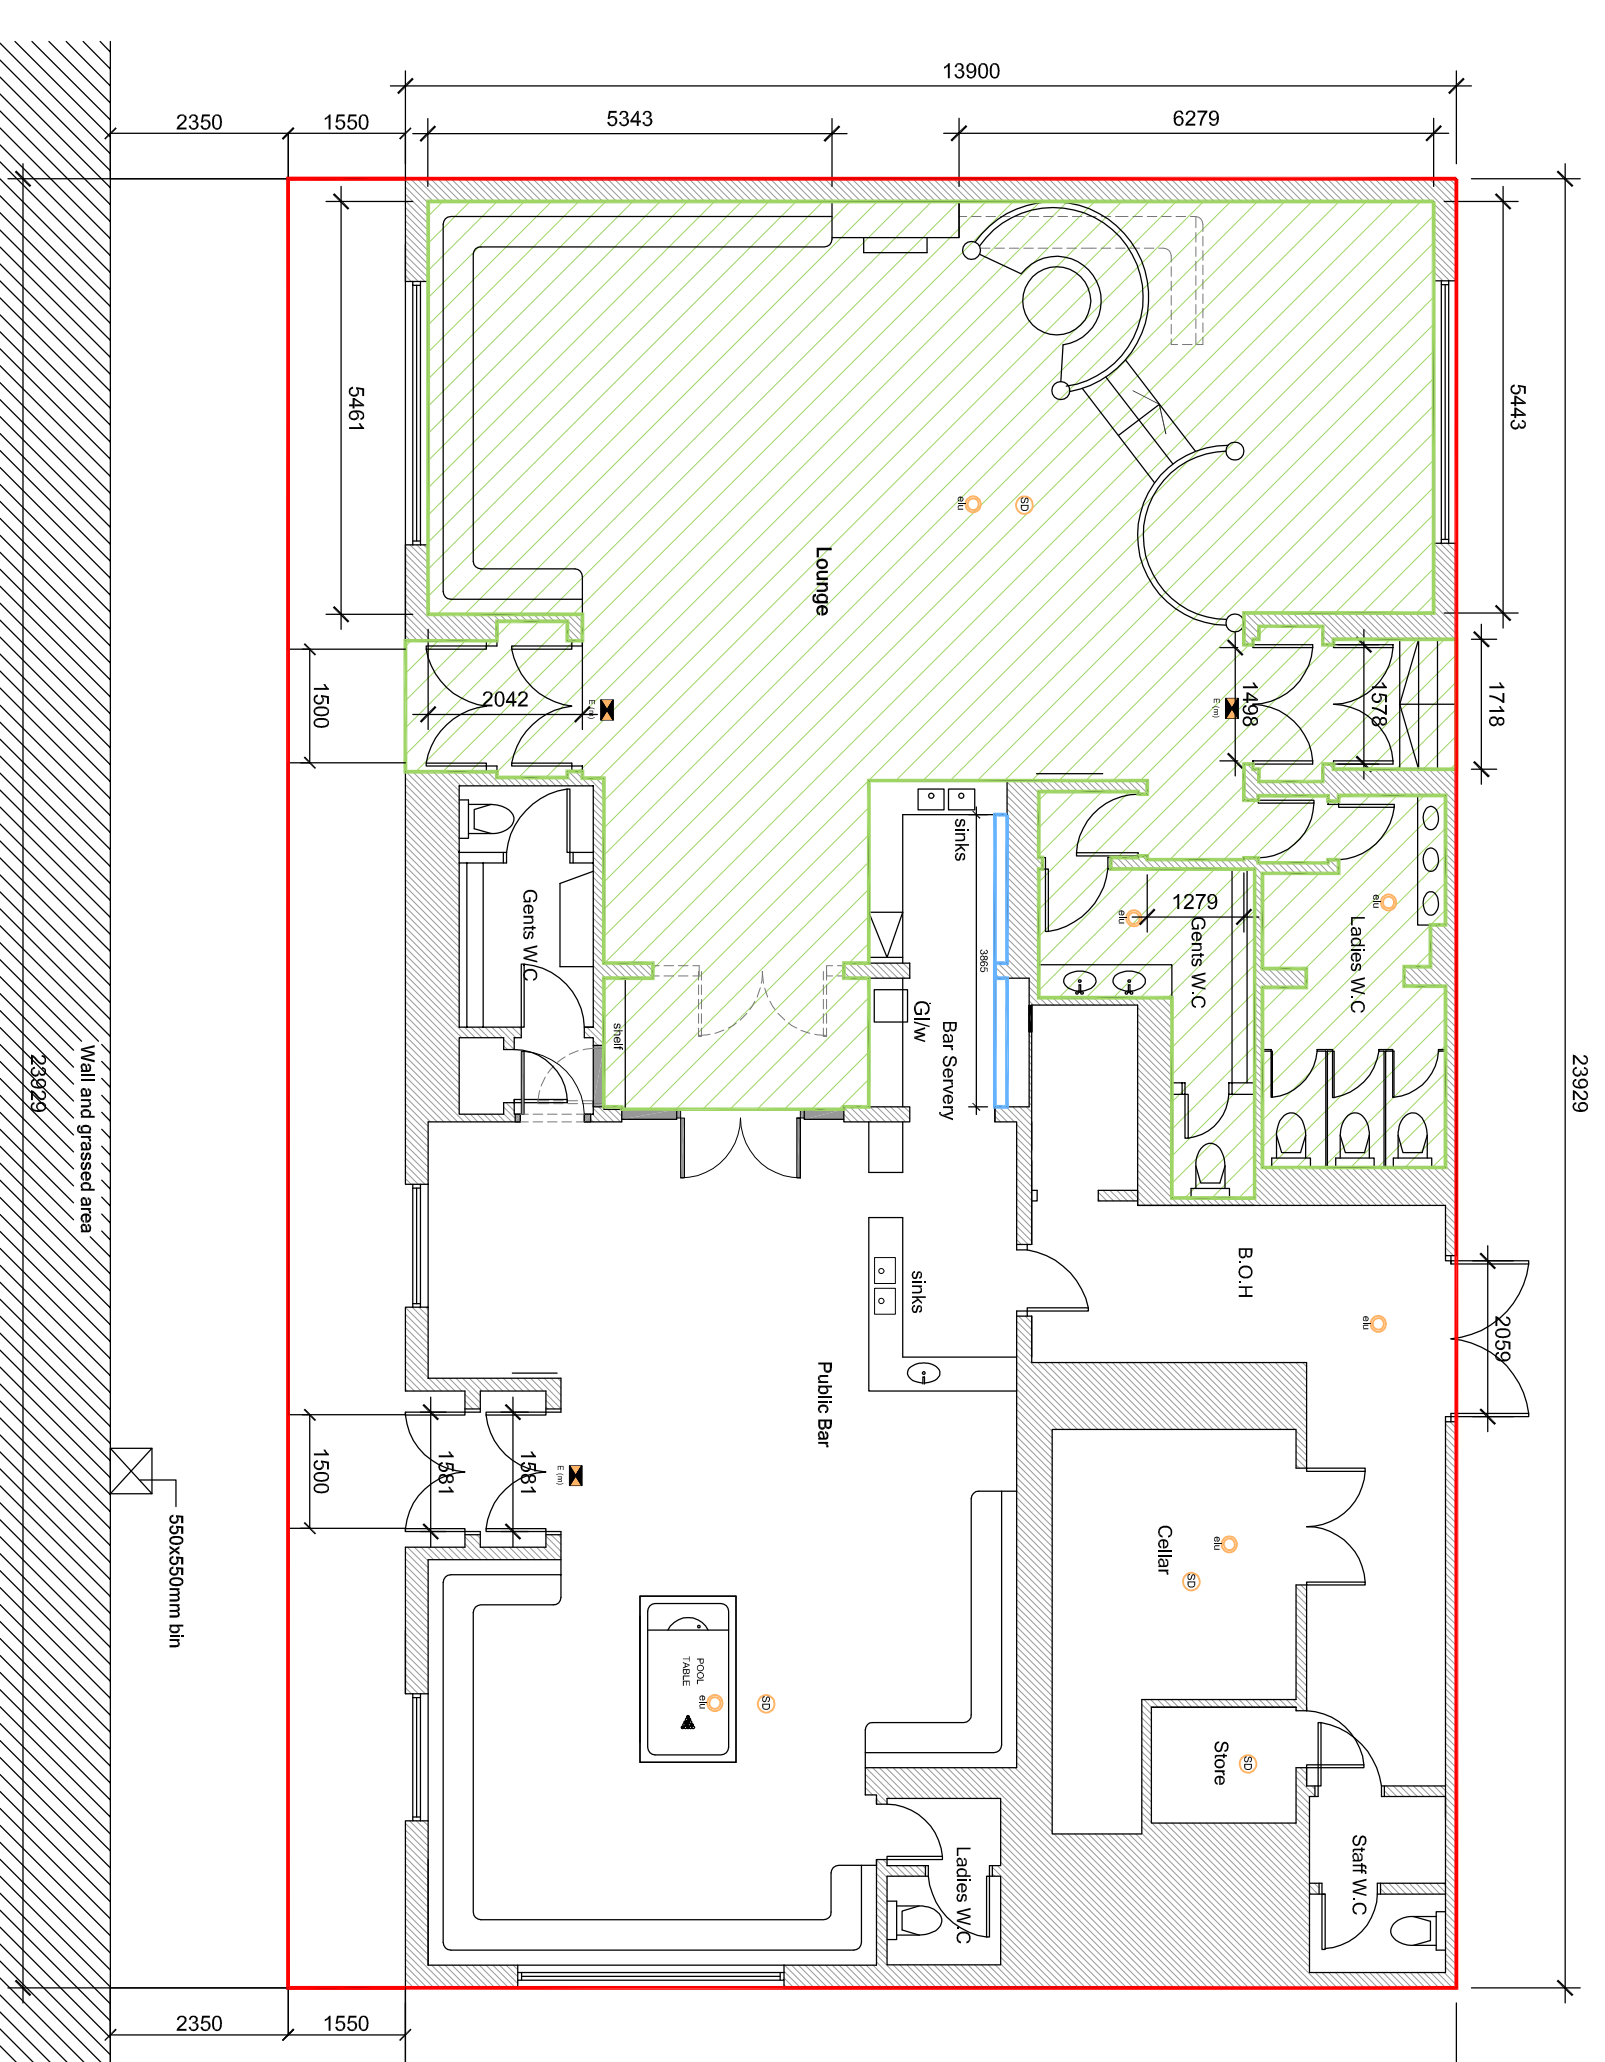

Floor Plan As Proposed scale 1 / 100 @A1