


Main Restaurant area = 106.55sqm
 Private dining area = 21.5sqm
 Total = 128sqm
 1 person / 1sqm = 128 people
 Waiting area = 14.8sqm
 4 persons per 3sqm = 20 people
 Total 128+20 = 148people

- CEILING MOUNTED EXTRACT FAN VENT
- EXTERNAL WALL LIGHT
- SMOKE DETECTOR
- HEAT DETECTOR
- CARBON MONOXIDE DETECTOR
- EMERGENCY ESCAPE WITH RUNWAY SIGN
- EMERGENCY LIGHT
- Cold Fire Extinguisher
- Water Fire Extinguisher
- Foam Fire Extinguisher
- Powder Fire Extinguisher
- Fire Blanket
- First Aid Kit
- Hand Sanitizer

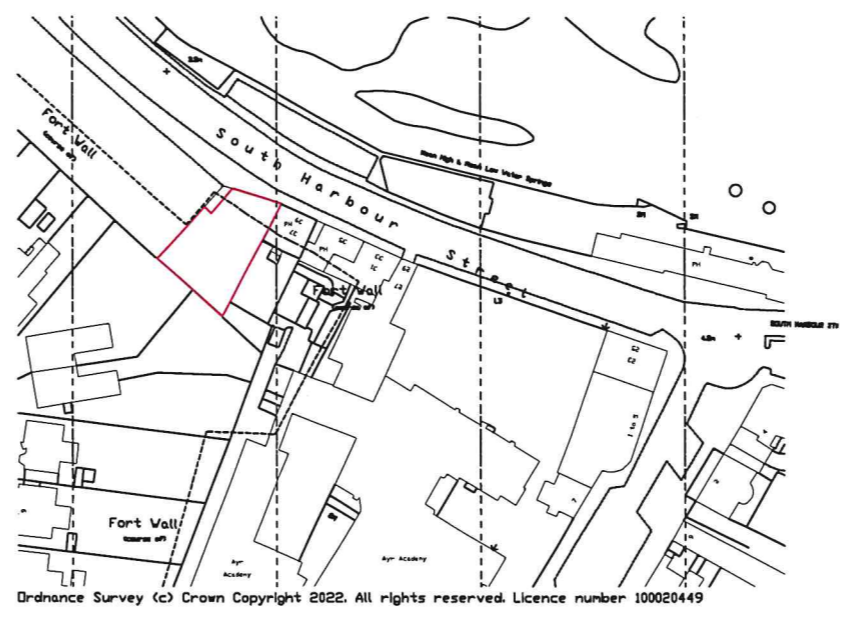

Ordnance Survey (c) Crown Copyright 2022. All rights reserved. Licence number 100020449

JOB Lychees, Ayr
 DRAWING Licensing Plan
 SCALE 1:100 DRAWN MDS DATE Sept 22
 DRAWING NO 6474/LIC - 01 REV -
 CLIENT Mr Peter Fong
 ARPL ARCHITECTS
 11 WELLINGTON SQUARE, AYR
 TEL 01292 289777