


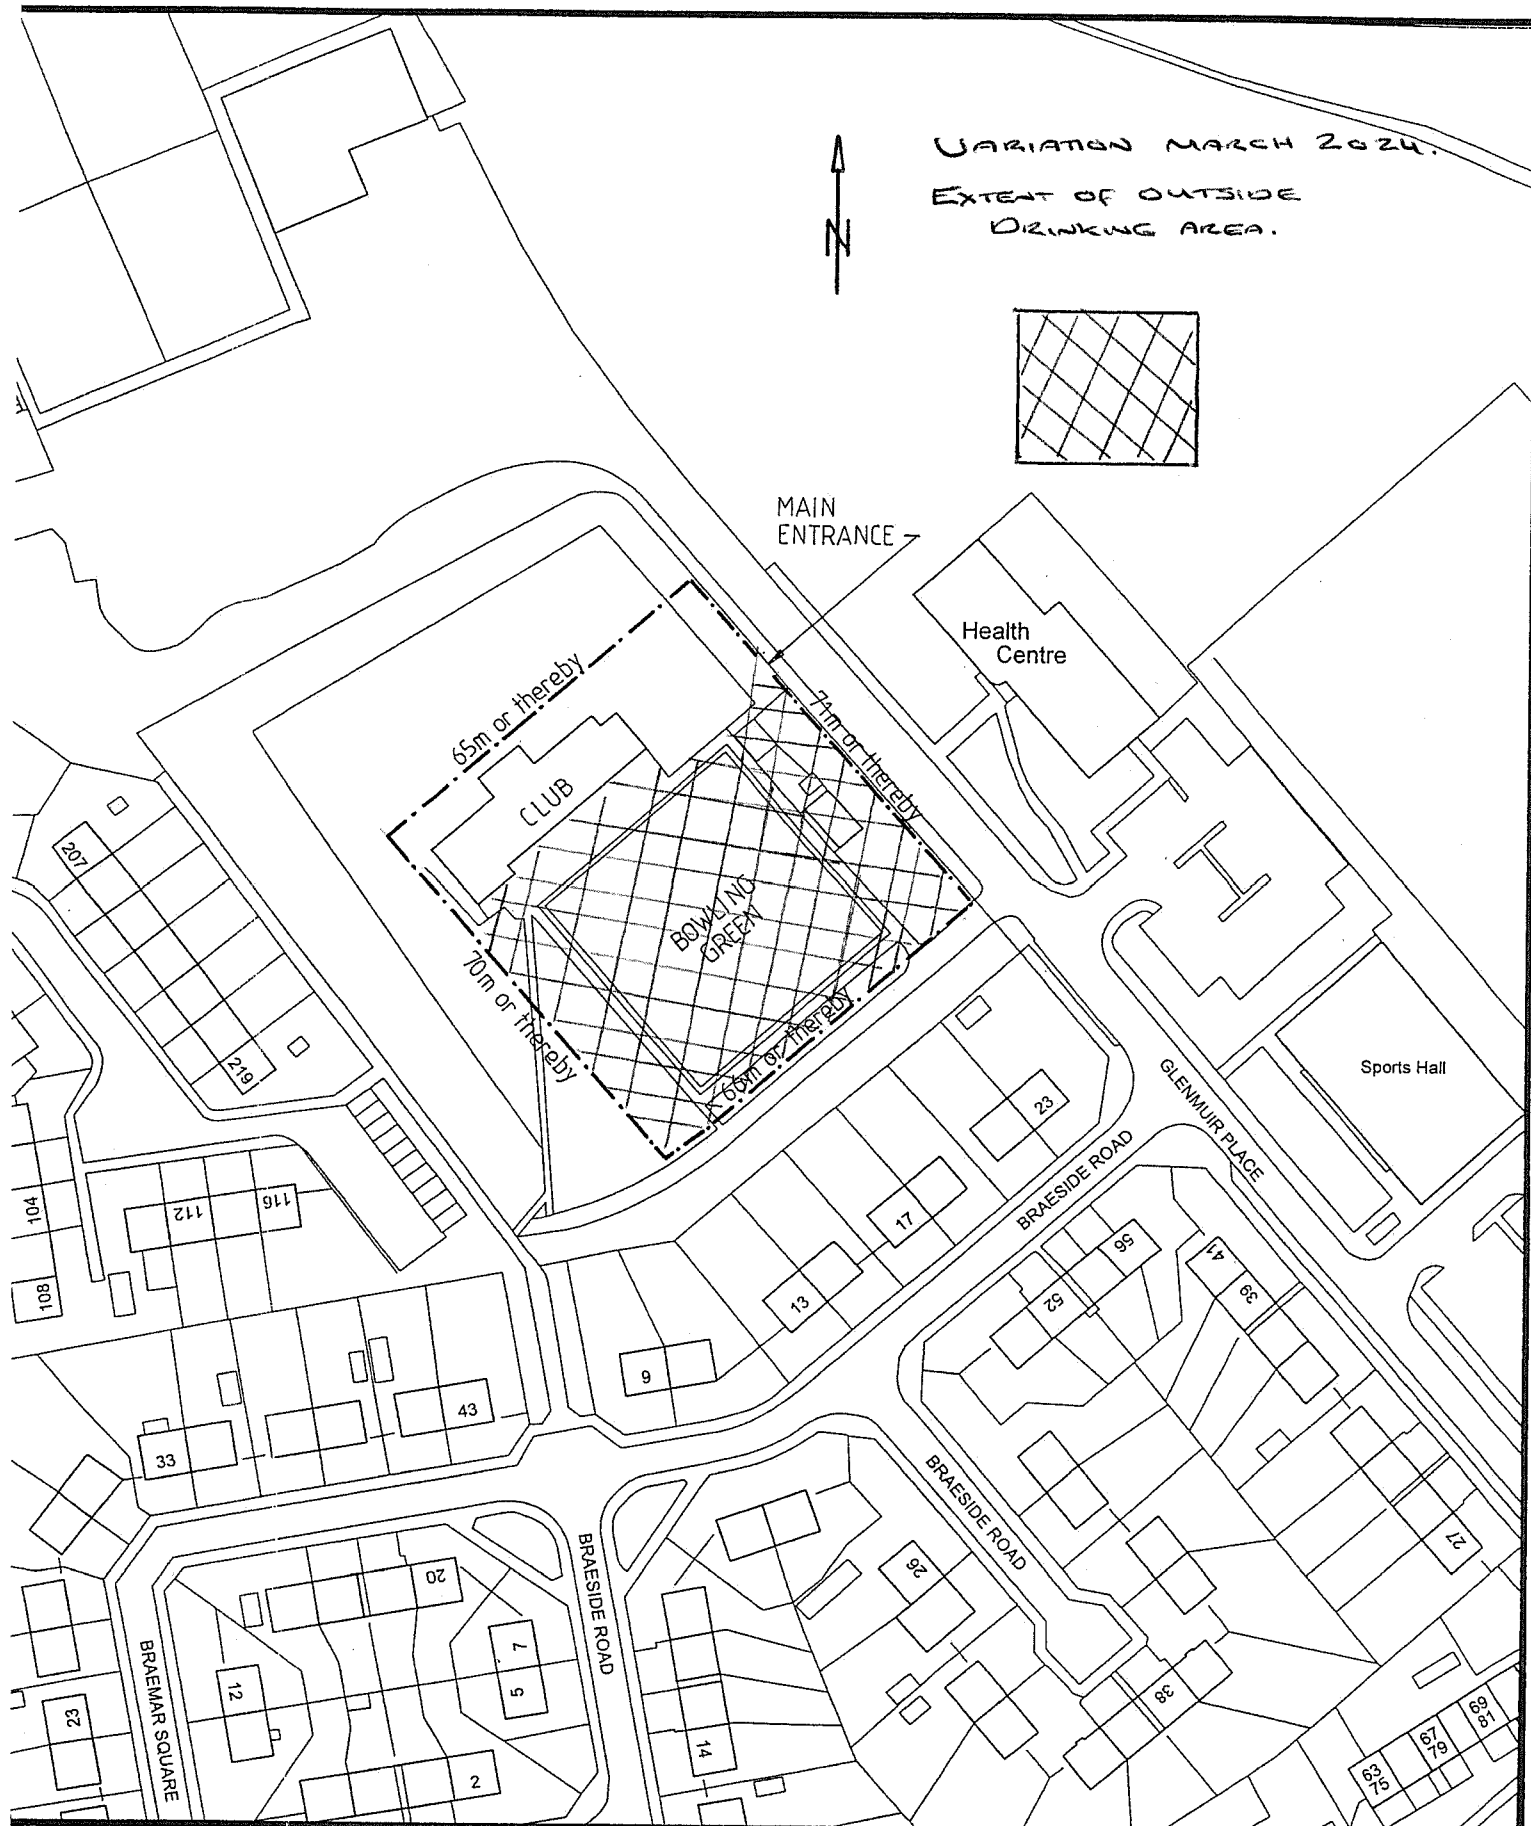


VARIATION MARCH 2024.
 EXTENT OF OUTSIDE
 DRINKING AREA.

Crooksmoss Bowling Club
 Glenmuir Place,
 Whitletts,
 Ayr.

Location Plan

Drg No 01

Scale 1:1250

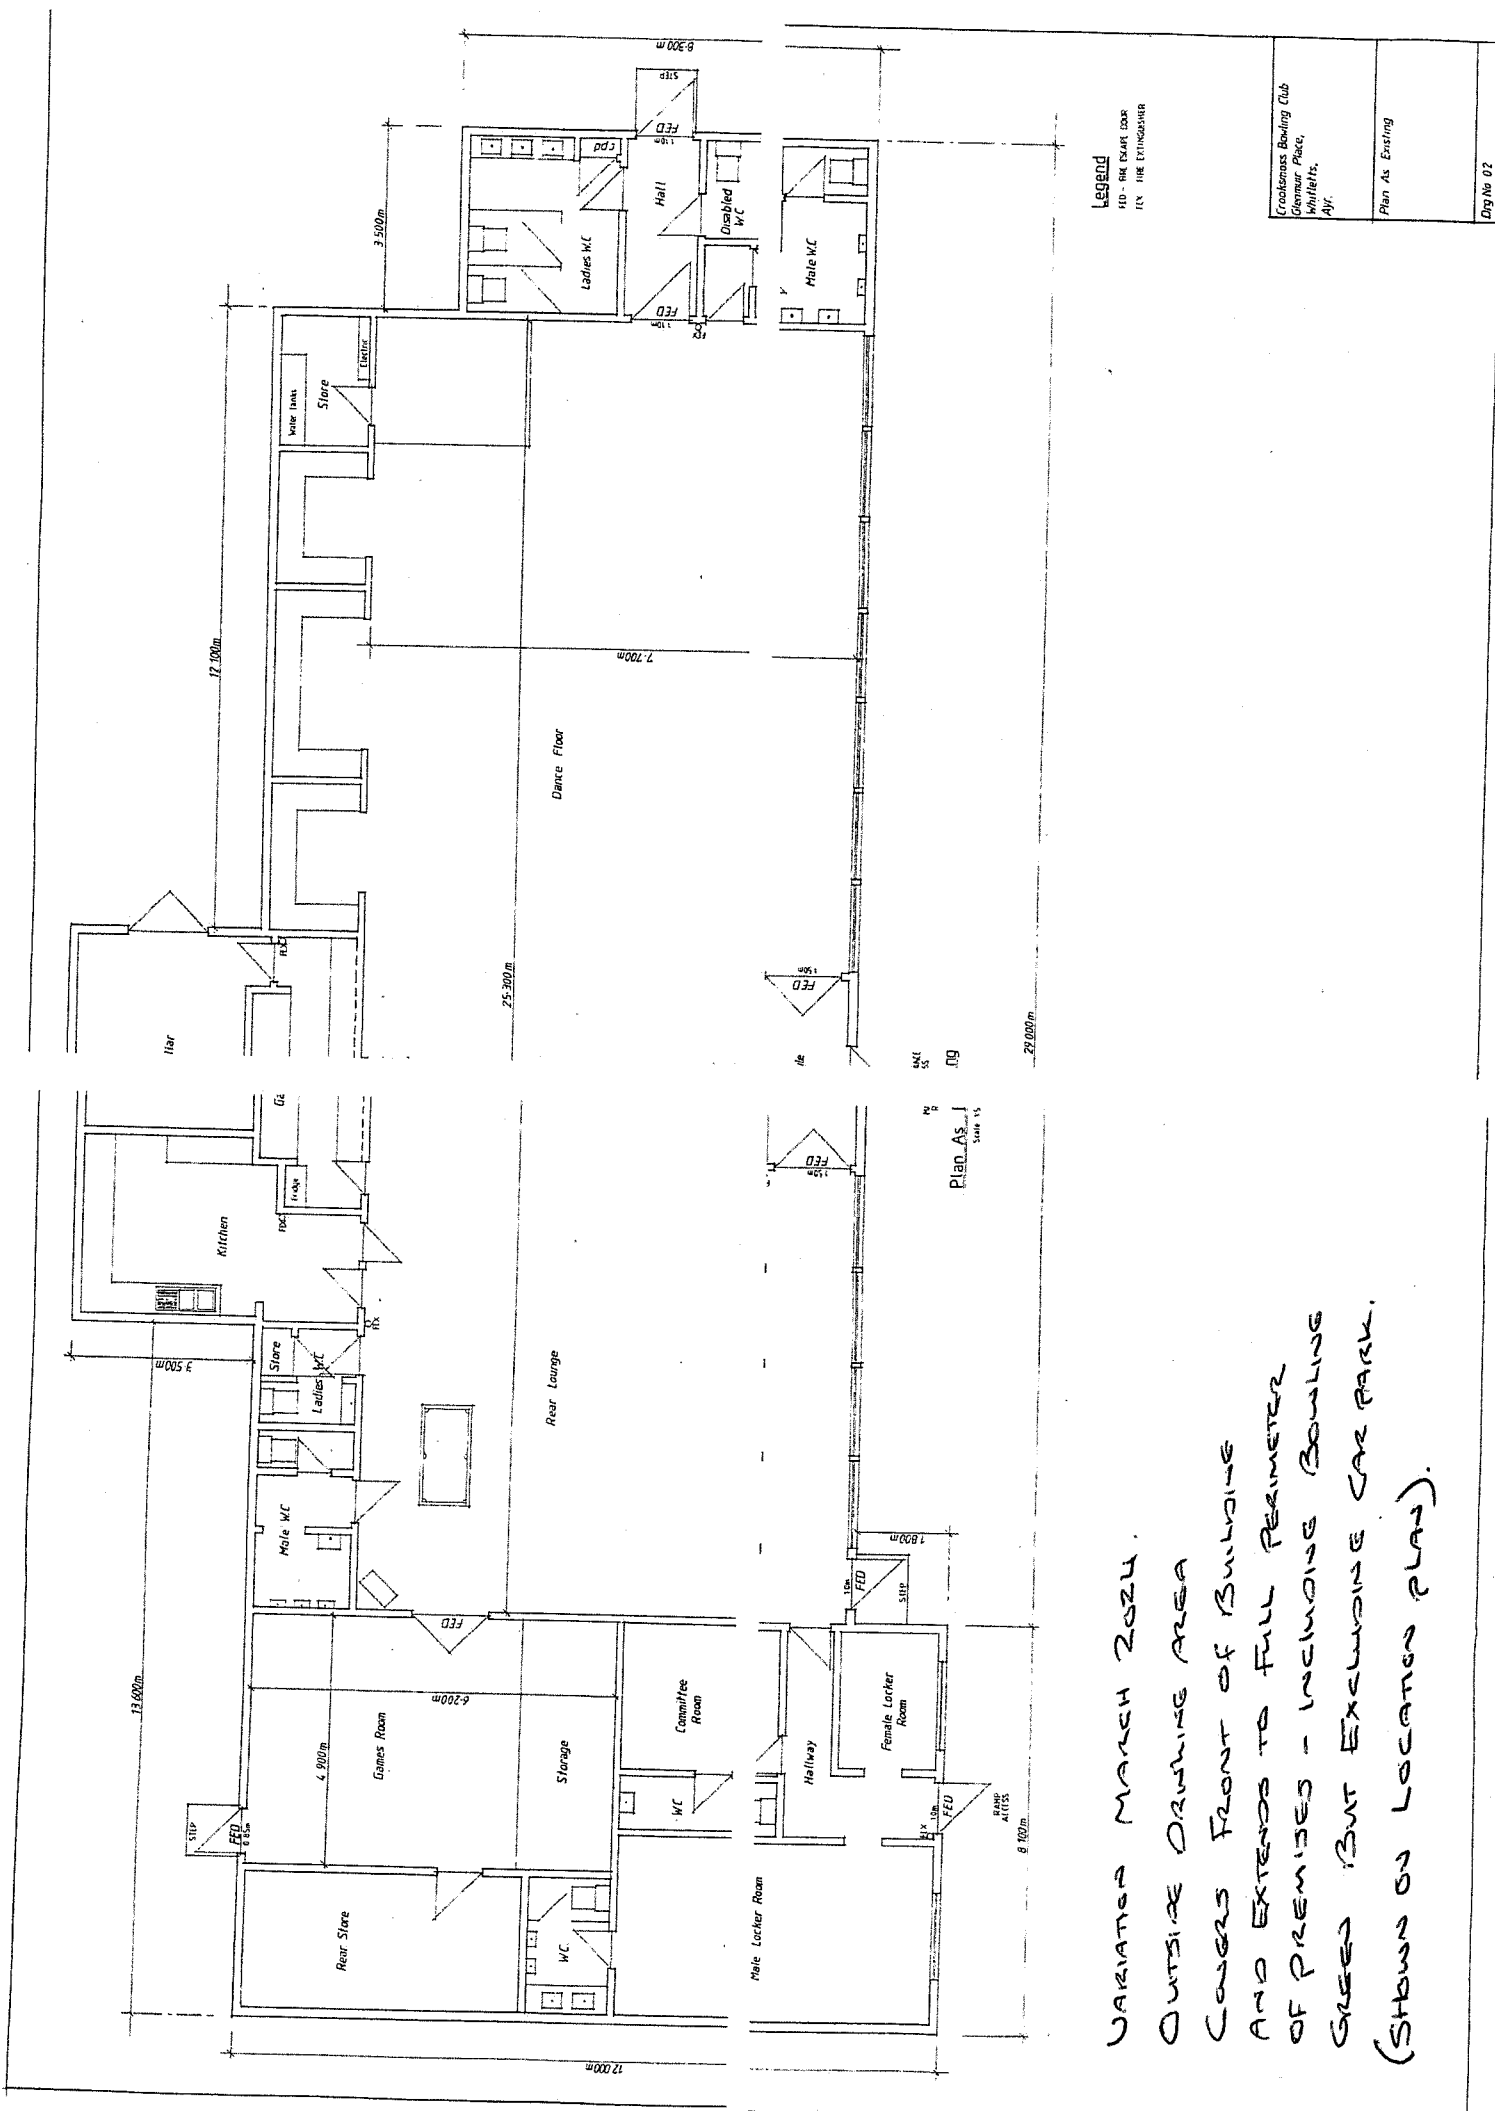

Legend
 FED - FIRE EXTINGUISHER
 FED - FIRE EXTINGUISHER

Crookmans Bowling Club Glenmuir Place, Whitfield, Ayr.	Plan As Existing	Dwg No 02
---	------------------	-----------

VARIATION MARCH 2024.
 OUTSIDE DRIVING AREA
 COVERS FRONT OF BUILDING
 AND EXTENDS TO FULL PERIMETER
 OF PREMISES - INCLUDING BOWLING
 GREEN (BUT EXCLUDING CAR PARK.
 (SHOWN ON LOCATION PLAN).