

meeting the require
 may vary dependi
 This may be partic
 where constraints of
 solutions impractic


 *GROUP DDA POLICY
 On each floor occu
 clear, unhindered ci
 fittings and to and
 *DDA ACT SECTION 1
 Service providers m
 or unreasonably dif
 provide a reasonabl
 available.

 The spirit of the or
 provide the service

 CONSTRUCTION DES
 THE CONTRACTOR SHALL
 AND THE PROJECT THAT HE
 COOPERATION AND TO ENSURE
 THE TENDER DOCUMENTS, FROM
 CROWN WRITER APPROVAL, THE

 CONSTRUCTION 11 - DESIGN
 THE FOLLOWING ARE PROVIDED:
 FALLS - FROM DESIGN DRAWING
 HAZARDOUS MATERIALS - ASSESS
 ASSESSMENTS FOR MATERIALS
 HAZARDOUS MATERIALS - SHEETWORK
 PROTECTION - SEE OPERATIONS
 SHEET OF THE WORK IS TO BE
 CO-OPERATION GROUP DDA ACT 1
 REFERRED TO THE PARAGRAPH OF 1

 SERVICES - BARRIERS
 WITHIN THE CONSTRUCTION IS 1
 WORK ON SITE.

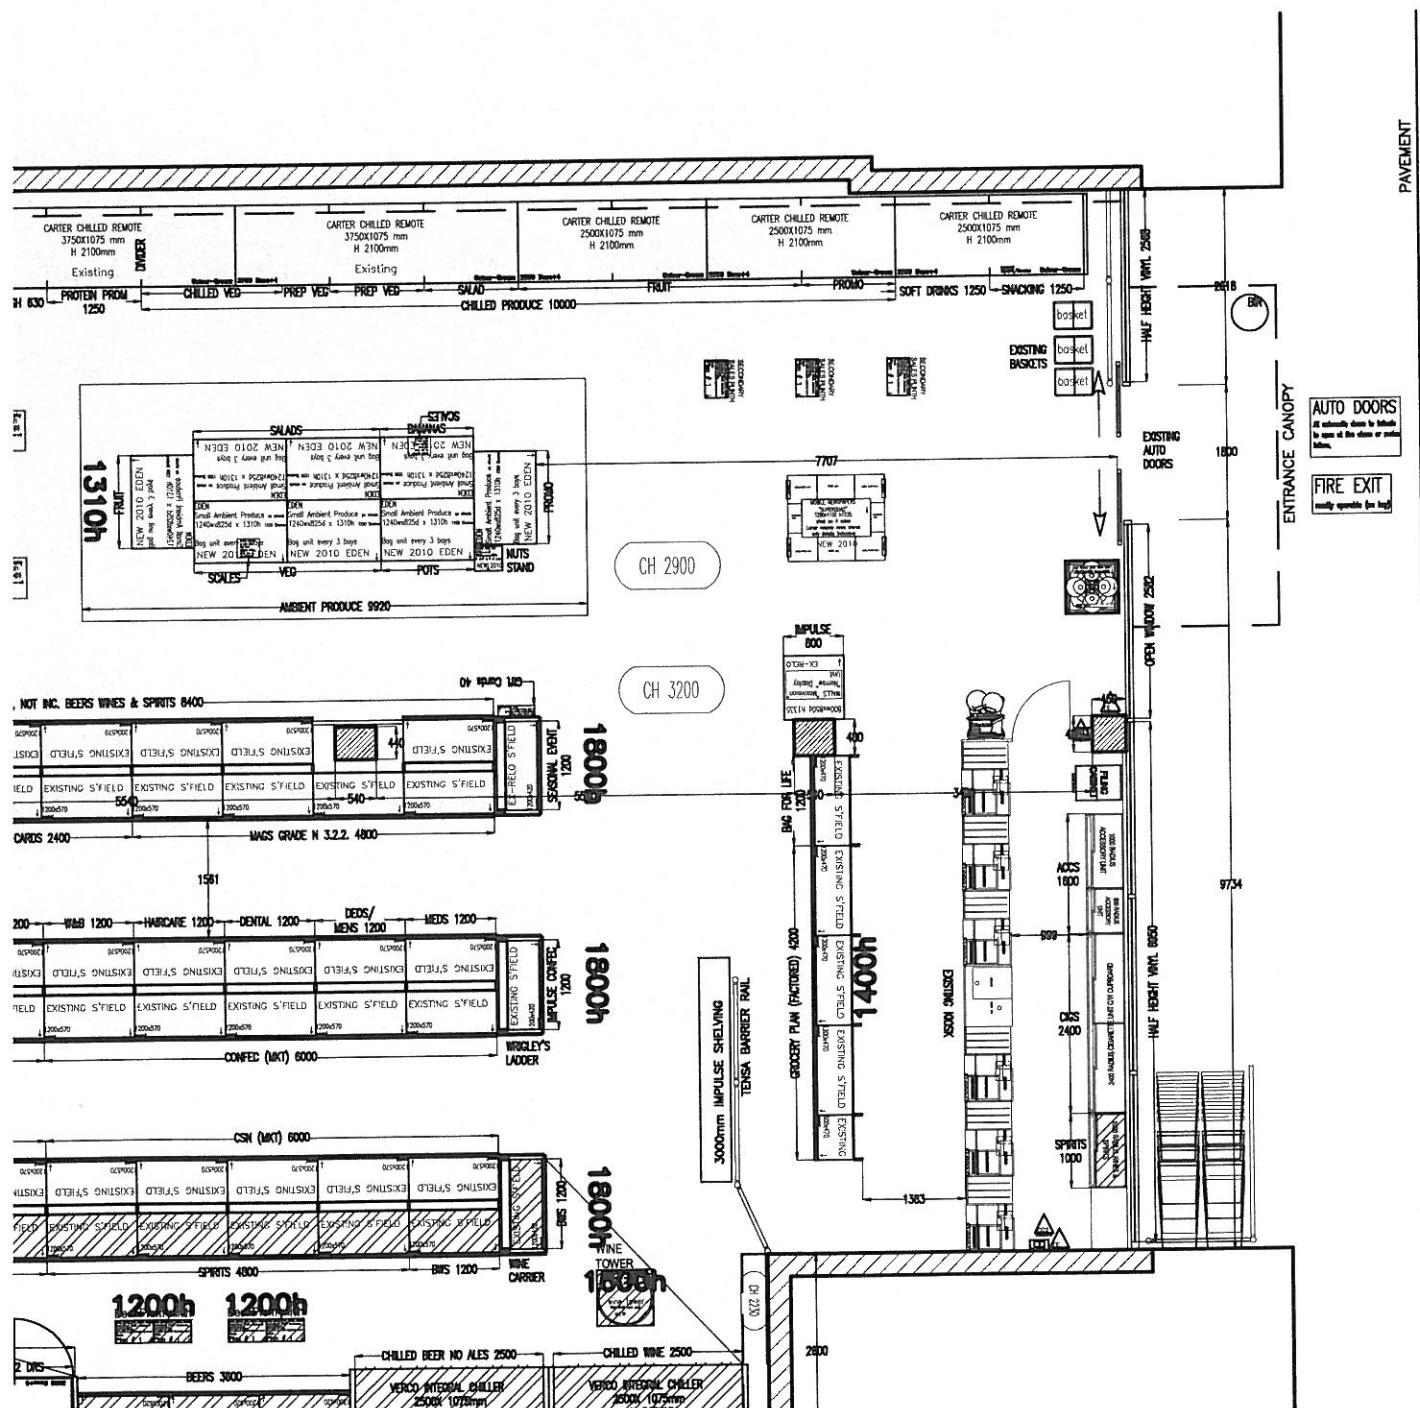

PAVEMENT

MAIN STREET