



SOUTH AYRSHIRE COUNCIL
 approved under the Town & Country Planning (Scotland) Act, 1997, in accordance with the conditions submitted and subject to the conditions specified in my notification of this date South Ayrshire Act No. 08/00446/COU

OS Sitemap™

Graham Peirce




**SOUTH AYRSHIRE COUNCIL
 DEVELOPMENT SAFETY
 AND REGULATION**

DATE REC. - 1 APR 2008

PLANNING APPLICATION

REF. No. 08/00446/COU

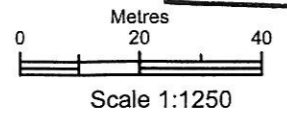

Supplied by: **National Map Centre**
 Serial number: 01492000
 Centre coordinates: 235092 625778

Further information can be found on the OS Sitemap Information leaflet or the Ordnance Survey web site:
www.ordnancesurvey.co.uk

120 Main Street
 Prestwick
 Ayrshire, KA9 1PB

Produced 19.03.2008 from the Ordnance Survey National Geographic Database and incorporating surveyed revision available at this date. © Crown Copyright 2008.

Reproduction in whole or part is prohibited without the prior permission of Ordnance Survey.

Ordnance Survey and the OS Symbol are registered trademarks and OS Sitemap is a trademark of Ordnance Survey, the national mapping agency of Great Britain.

The representation of a road, track or path is no evidence of a right of way.

The representation of features as lines is no evidence of a property boundary.

PLANNING CERTIFICATE
UNDER SECTION 50 OF
LICENSING (SCOTLAND) ACT 2005

15 DEC 2010


REF: 08/00446/COV/SEC50

DRAWING REGISTER			
DWG No	DATE	COPY	ISSUED

SOUTH AYRSHIRE COUNCIL
Approved under the Town & Country Planning
(Scotland) Act, 1997, in accordance with the plans
submitted and subject to the conditions specified
in my notification of this date South Ayrshire
Ref No. 08/00446/COV 2.4.6.07

Errolan Peter

For South Ayrshire Council

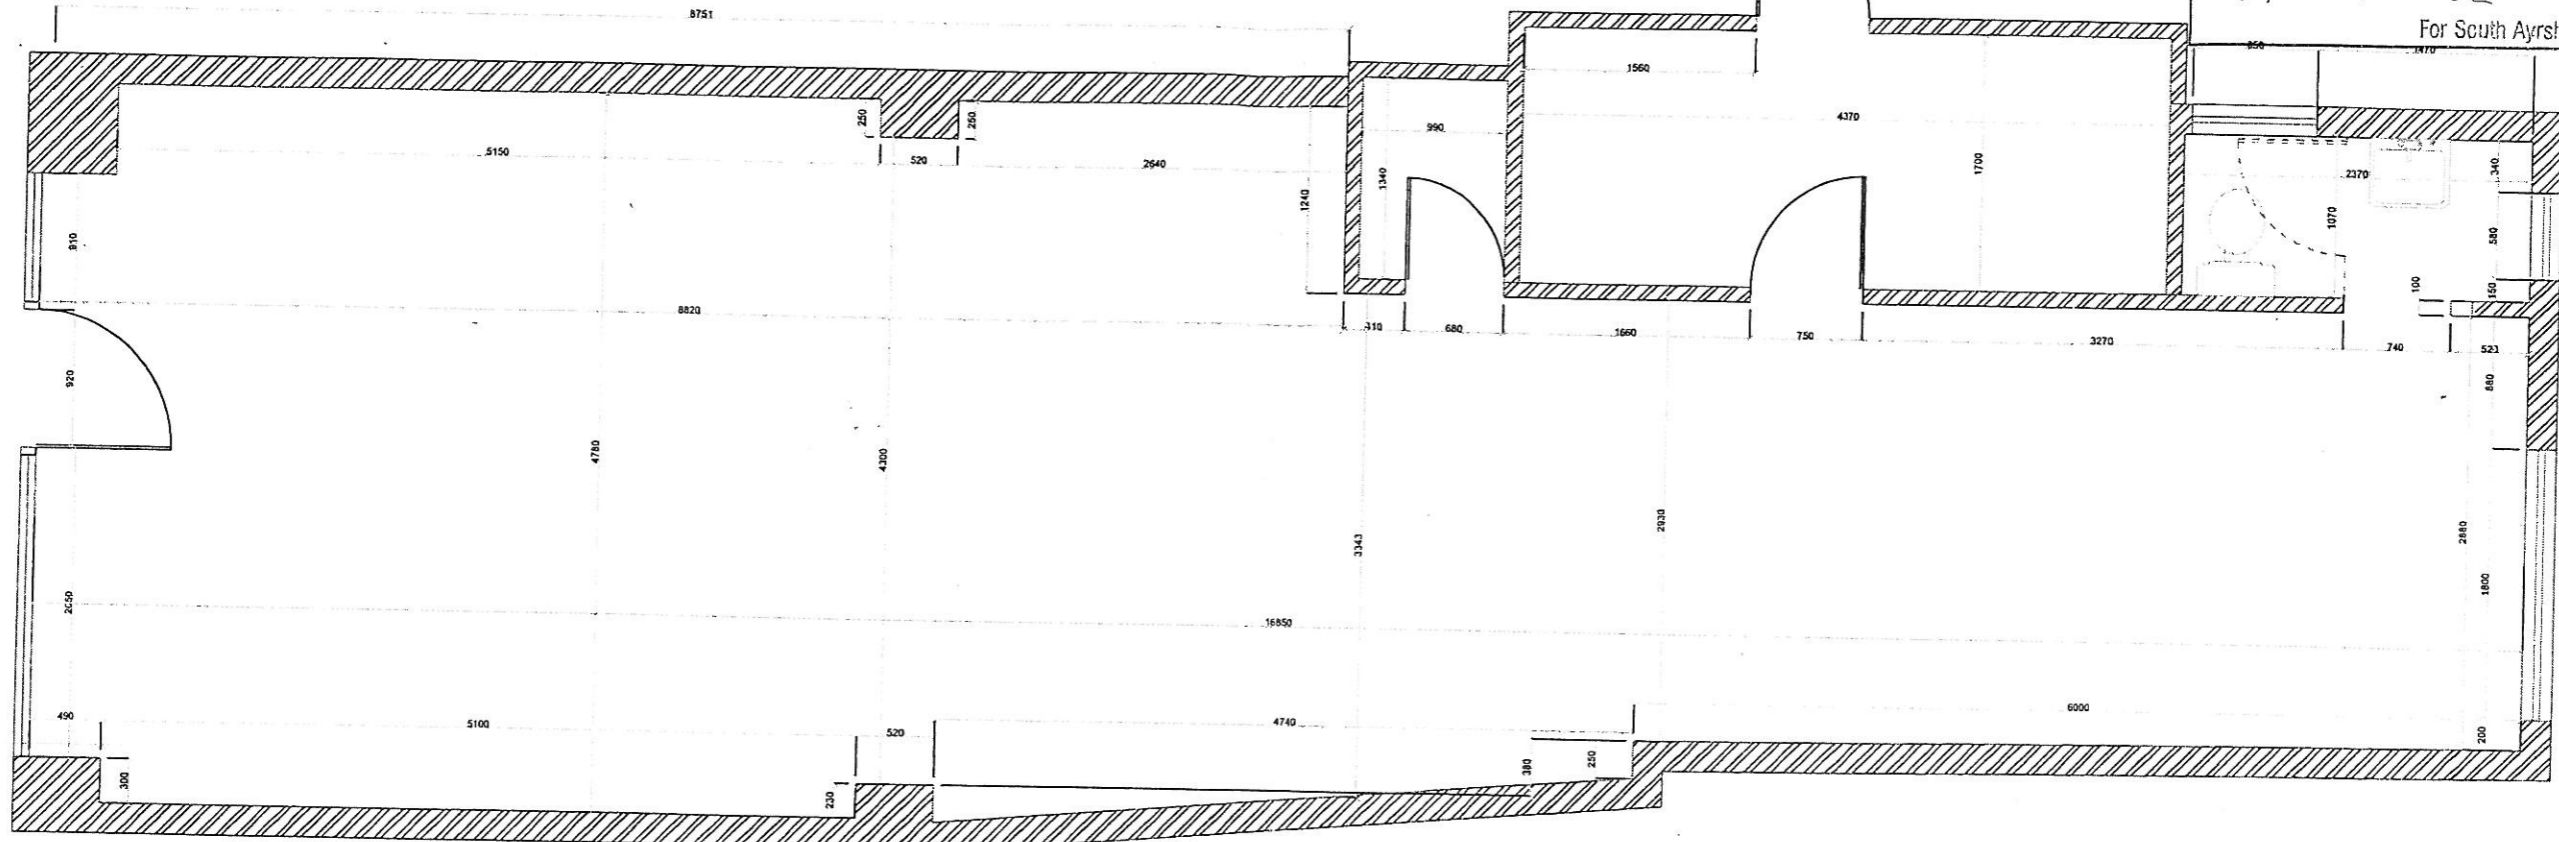

AS EXISTING

SOUTH AYRSHIRE COUNCIL
DEVELOPMENT SAFETY
AND REGULATION

DATE REC. - 1 APR 2008

PLANNING APPLICATION

REF. No. 08/00446/COV12

REV	DATE	BY	COMMENT
-	-	-	

SIMPLY GOOD FOOD

BY FIONA & GRACE
120 MAIN STREET PRESTWICK

SIMPLY GOOD FOOD

Client	Project		
SIMPLY GOOD FOOD	New Coffee Shop		
Drawing	Scale	Sheet	
AS EXISTING	1:50	A3	
Project No	Revision	Rev Date	
Drawn By	Drawing Date	Drawn To	Approved By
V. SPERS	25.02.08	01	/