


This drawing is solely for the purposes of obtaining Planning Approval and/or Building Warrant approval. The drawing may be suitable for constructional purposes but it may be necessary to augment/and or amend this information.
No liability will be accepted for any omission should the drawing be used for constructional purposes.


All workmanship and materials to be in accordance with current and relevant British Standards and Codes of Practice.

All figured dimensions to be checked on site prior to the ordering of materials or the fabrication of components.

Do not scale this drawing.

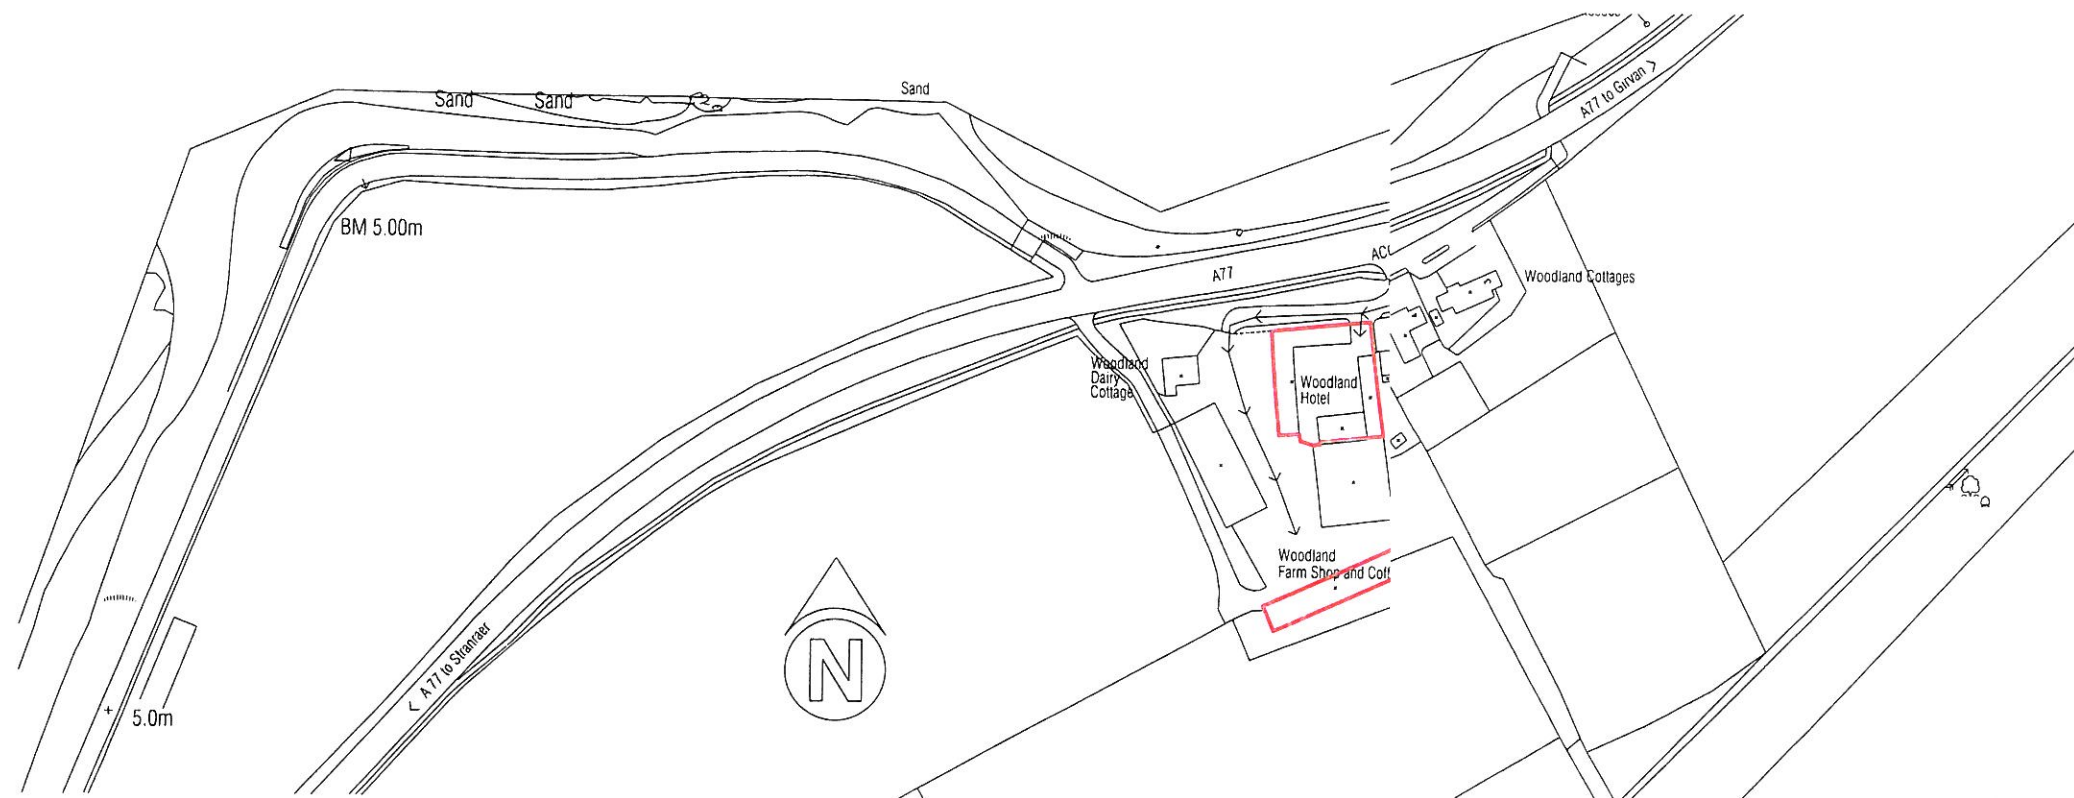

Location Plan Scale 1/1250 metric

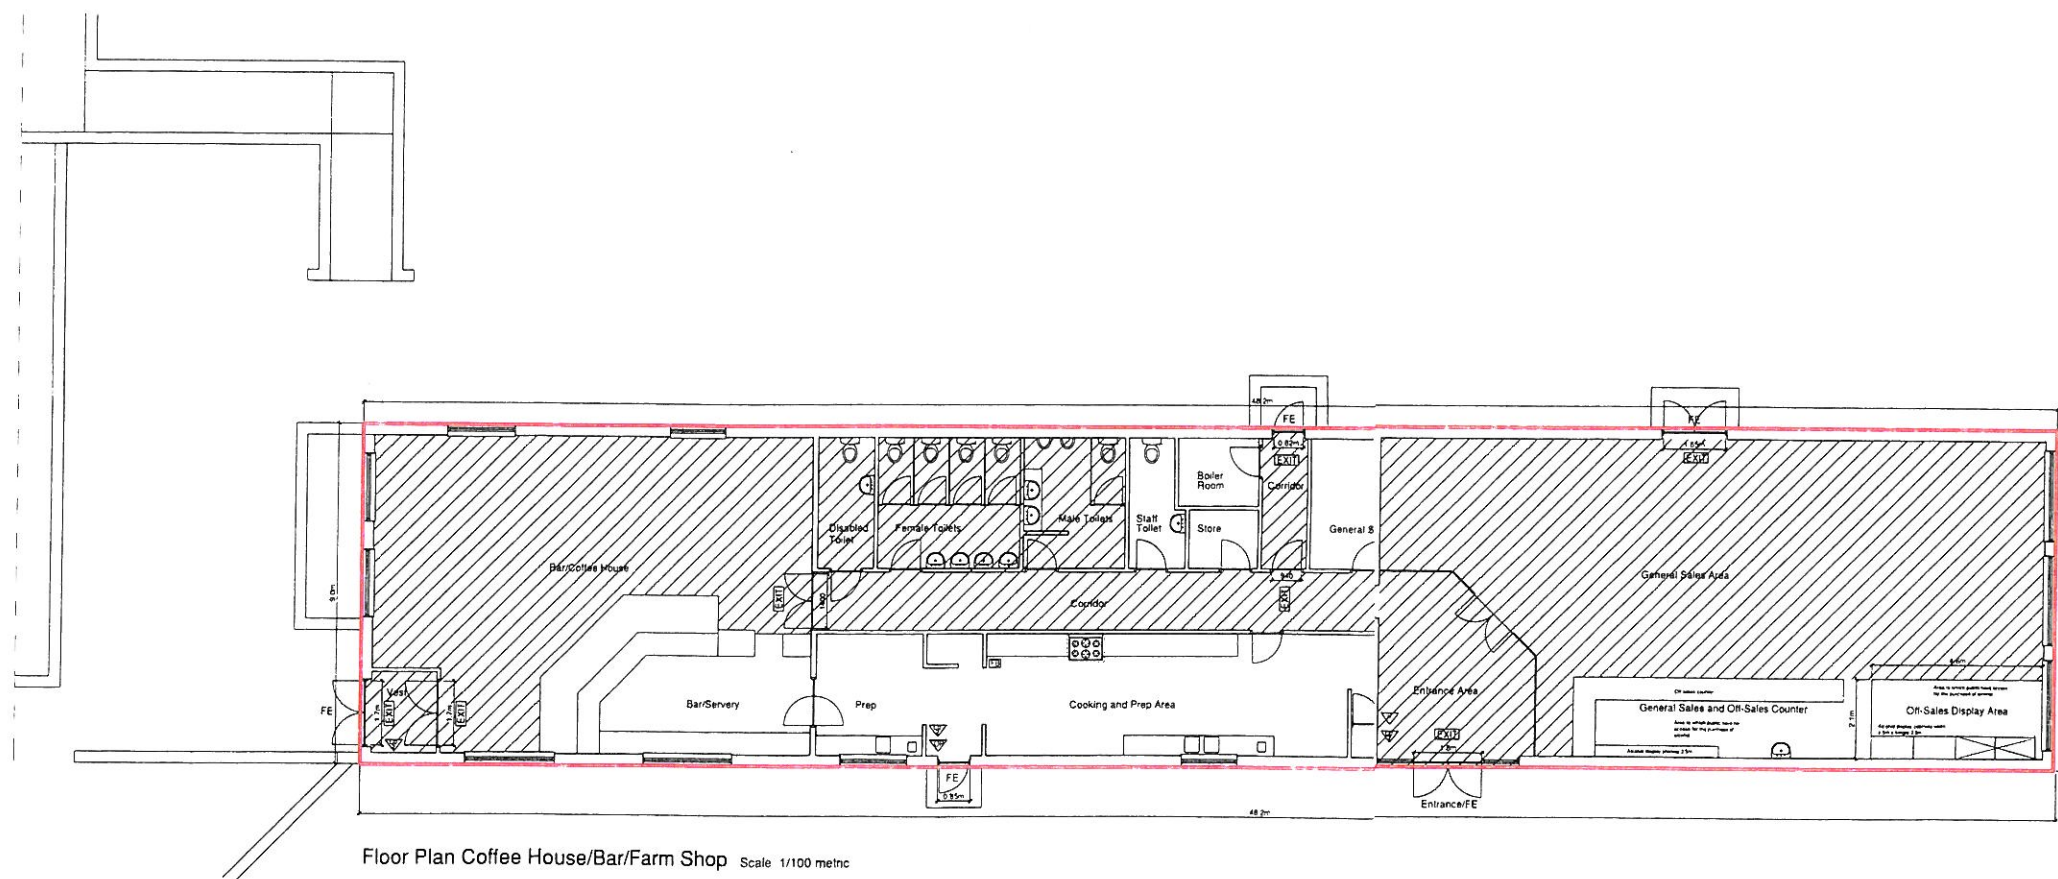


Floor Plan Coffee House/Bar/Farm Shop Scale 1/100 metric

- LEGEND**
- EM COMBINED EXTERNAL AND EMERGENCY LIGHT
 - EXIT EMERGENCY LIGHT POINT
 - CD CARBON DIOXIDE EXTINGUISHER
 - W WATER EXTINGUISHER
 - FB FIRE BLANKET
 - DP DRY POWDER EXTINGUISHER
 - CL COMBINED LIGHT AND EMERGENCY FITTING
 - SD SMOKE DETECTOR
 - AREA HATCHED INDICATES WHERE CHILDREN AND YOUNG PERSONS WILL HAVE ACCESS

City of Glasgow
Solicitors & Clerks Agents
45-47, Glasgow Street
Prestwick KA9 1A

This is Drawing 1 of the Layout Plan referred to in the Application for a Premises Licence for premises at Woodland Farm Hotel, Bar Coffee House and Shop Girvan, KA26 0HP

Plan of Licensed Premises Woodland Farm Shop, Coffee House and Hotel Girvan KA26 0HP

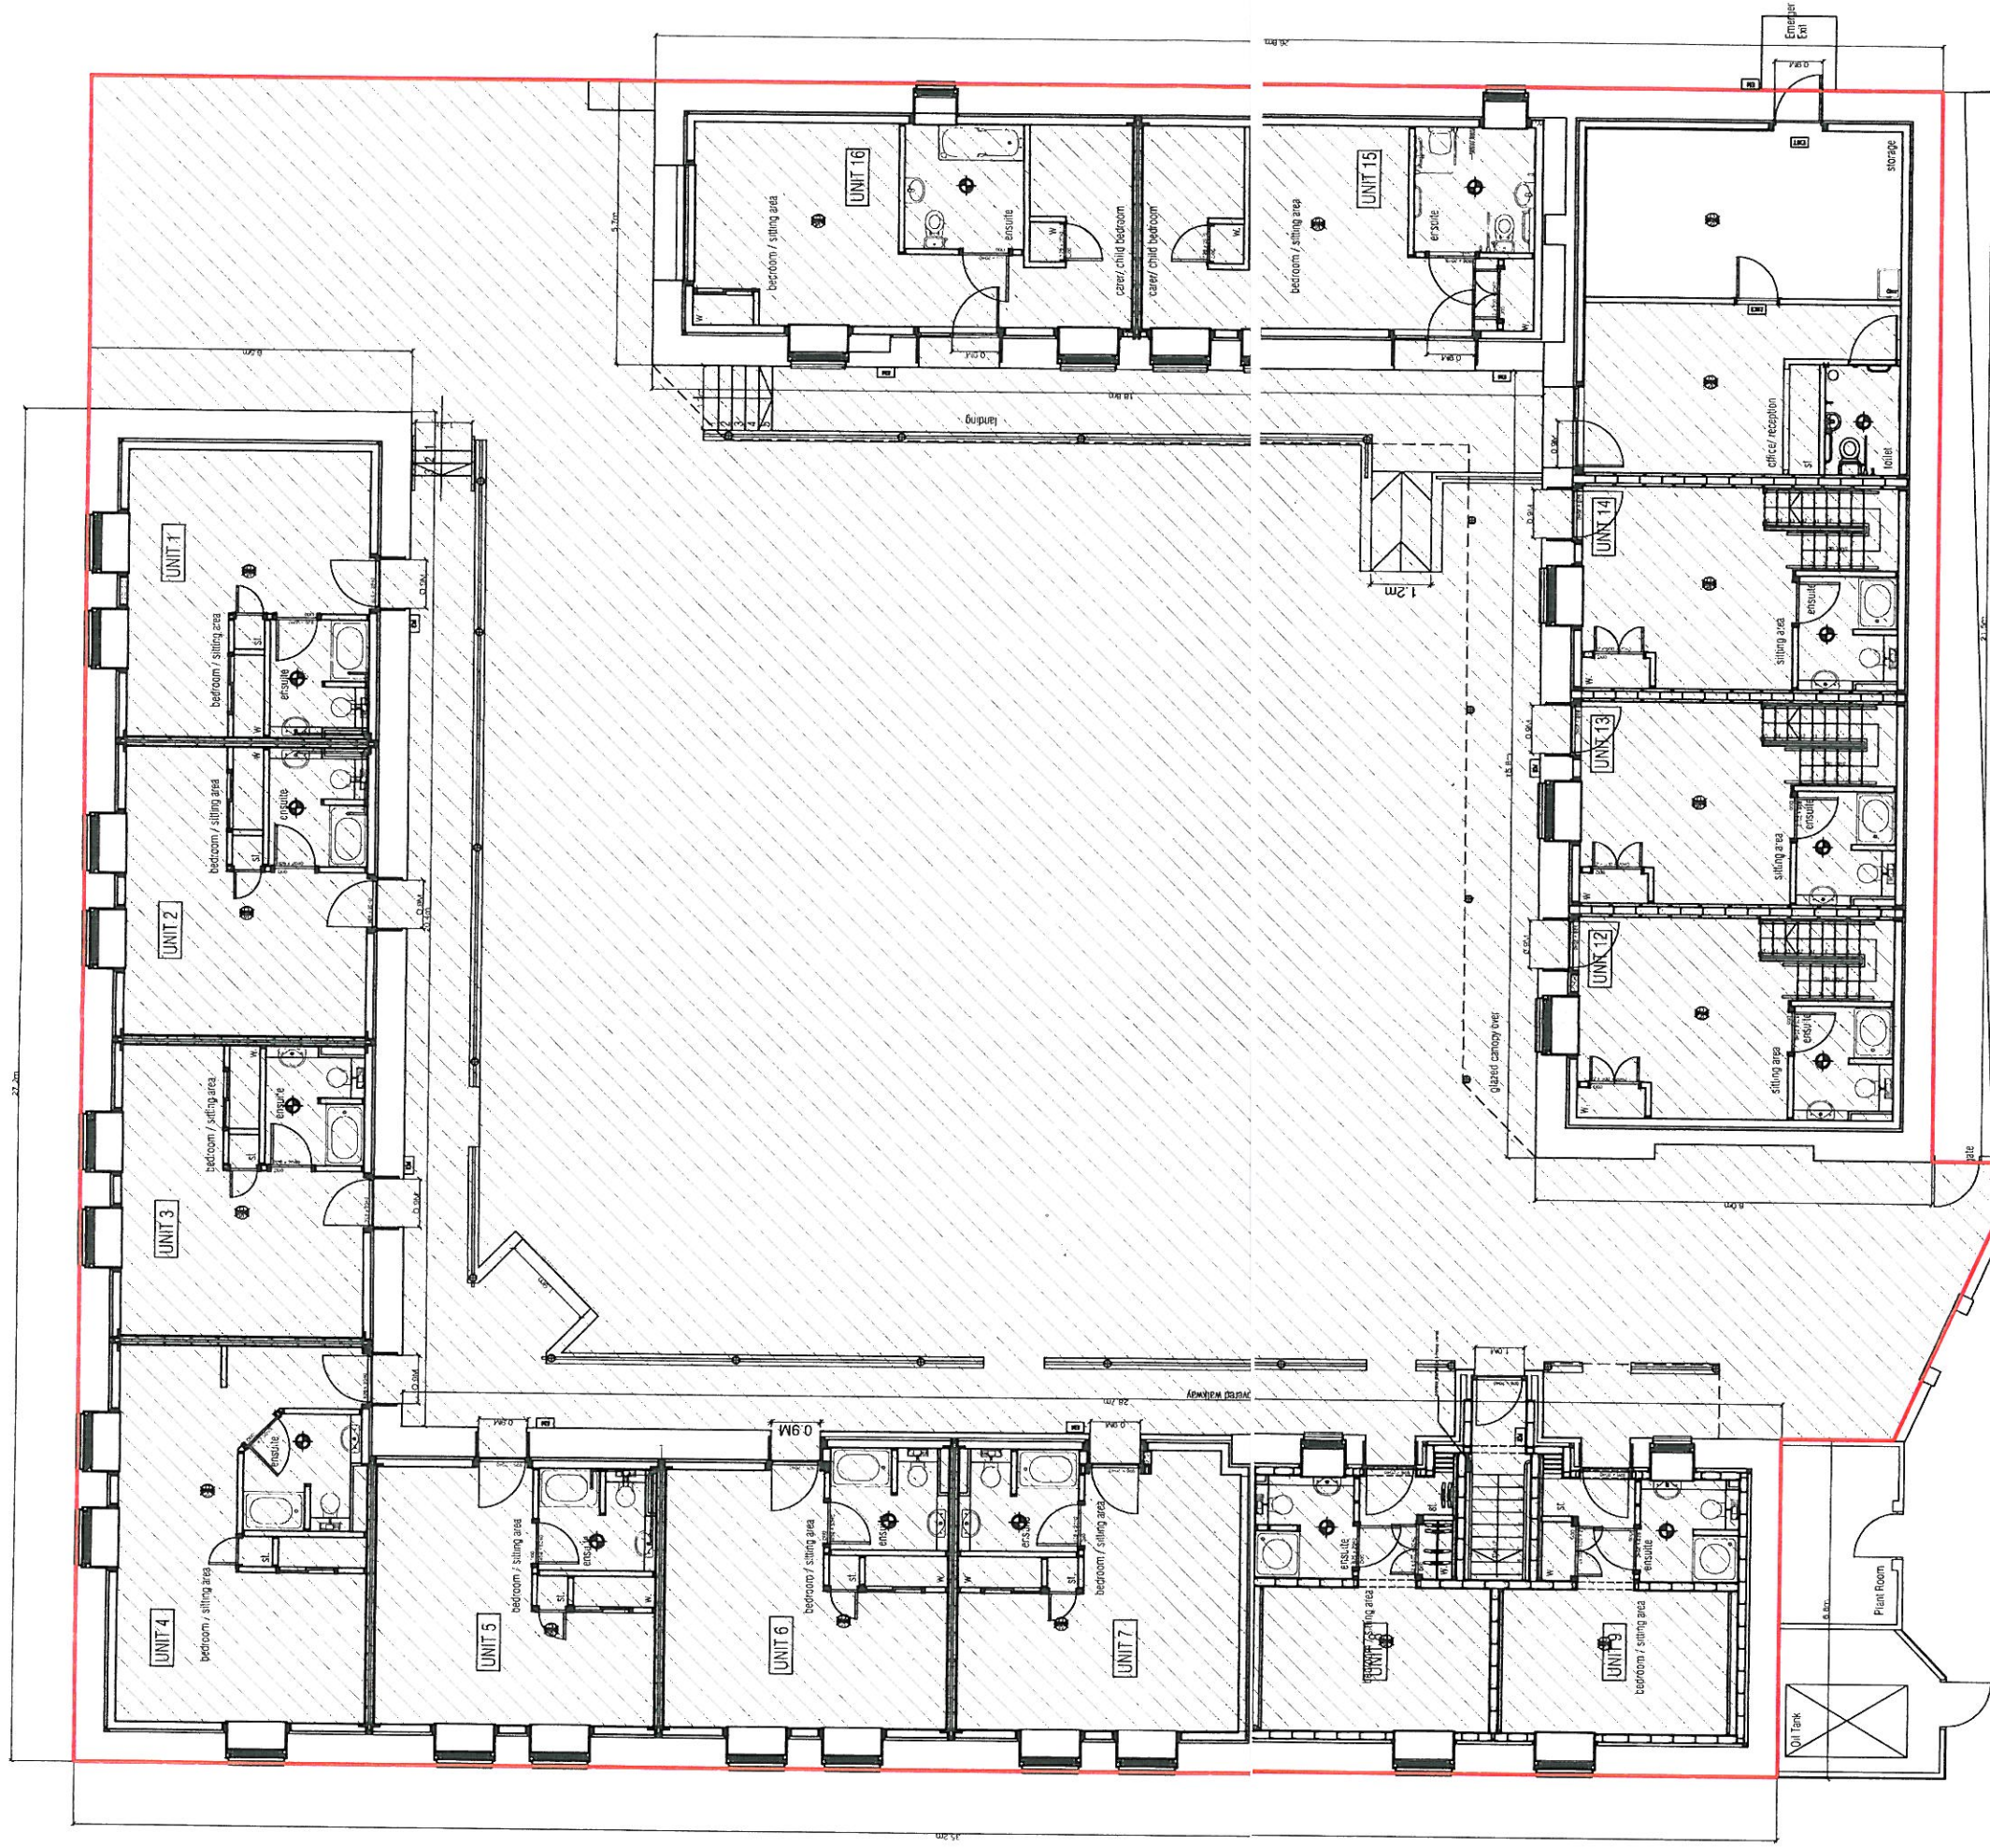

Ground Floor Plan of Hotel and Outside Drinking Area Scale 1/100 metric

This drawing is solely for the purposes of obtaining Planning Approval and/or Building Warrant approval. The drawing may be suitable for constructional purposes but it may be necessary to augment/and or amend this information.
No liability will be accepted for any omission should the drawing be used for constructional purposes.

All workmanship and materials to be in accordance with current and relevant British Standards and Codes of Practice.

All figured dimensions to be checked on site prior to the ordering of materials or the fabrication of components.

Do not scale this drawing.

3END

COMBINED EXTERNAL AND EMERGENCY LIGHT

EMERGENCY LIGHT POINT

7 CARBON DIOXIDE EXTINGUISHER

7 WATER EXTINGUISHER

FIRE BLANKET



7 DRY POWDER EXTINGUISHER

COMBINED LIGHT AND EMERGENCY FITTING


SMOKE DETECTOR



TO BE INDICATED WHERE CHILDREN AND YOUNG PERSONS WILL BE PRESENT

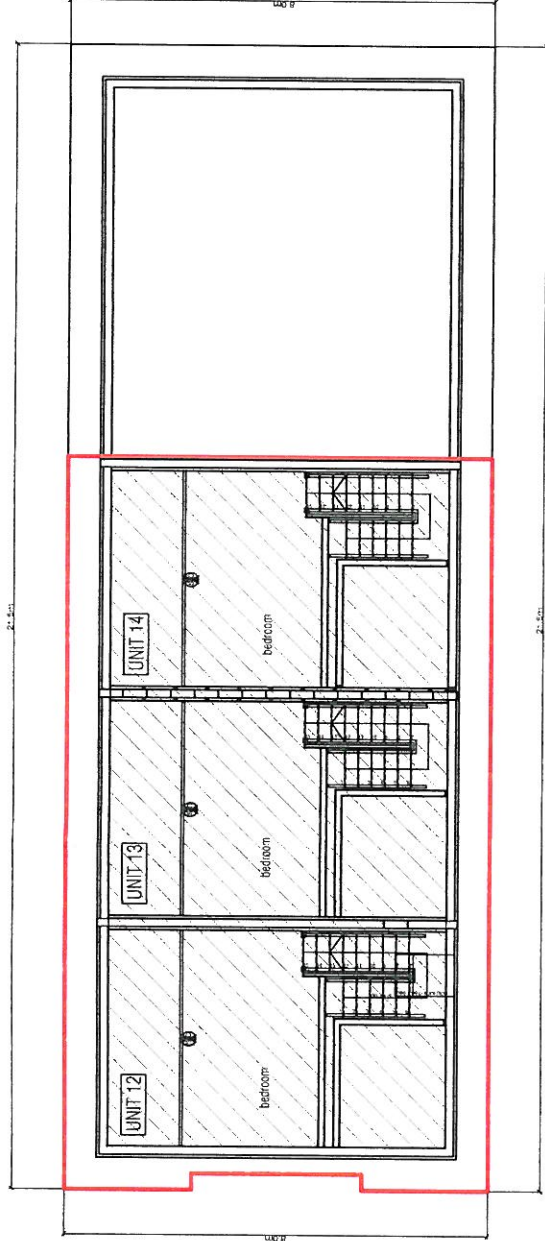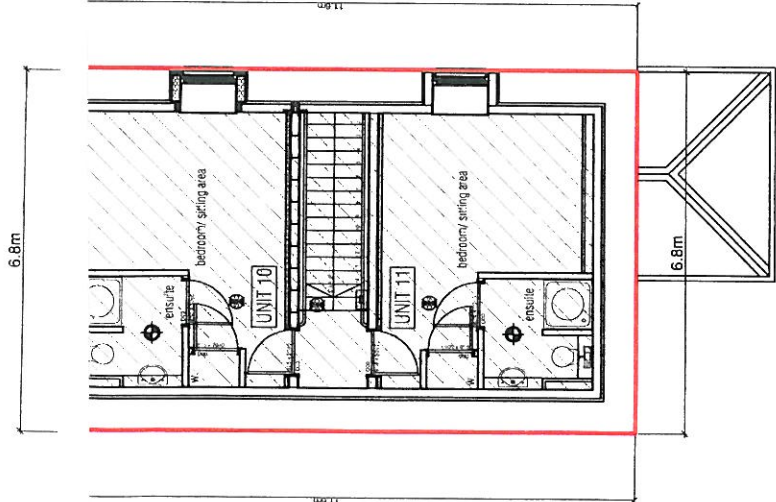

First Floor Plan of Hotel Scale 1/100 metric

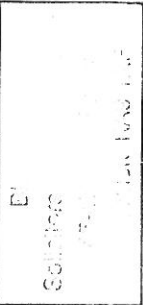

This is Drawing 2 of the Layout Plan referred to in the Application by Firm of W & A Forbes for a Premises Licence for premises at Woodland Farm Hotel, Bar Coffee House and Shop Girvan, KA26 0HP

Dee

Plan of Licensed Premises Woodland Farm Shop, Coffee House and Hotel Girvan KA26 0HP

cadl
architecture

14A Beresford Terrace,
Ayr, Ayrshire, KA7 2EG

Tel: 01292 292826

Fax: 01292 292826

E-mail: info@adl-arch.co.uk
Web: www.adl-arch.co.uk