


LAYOUT PLAN (COPY 1)

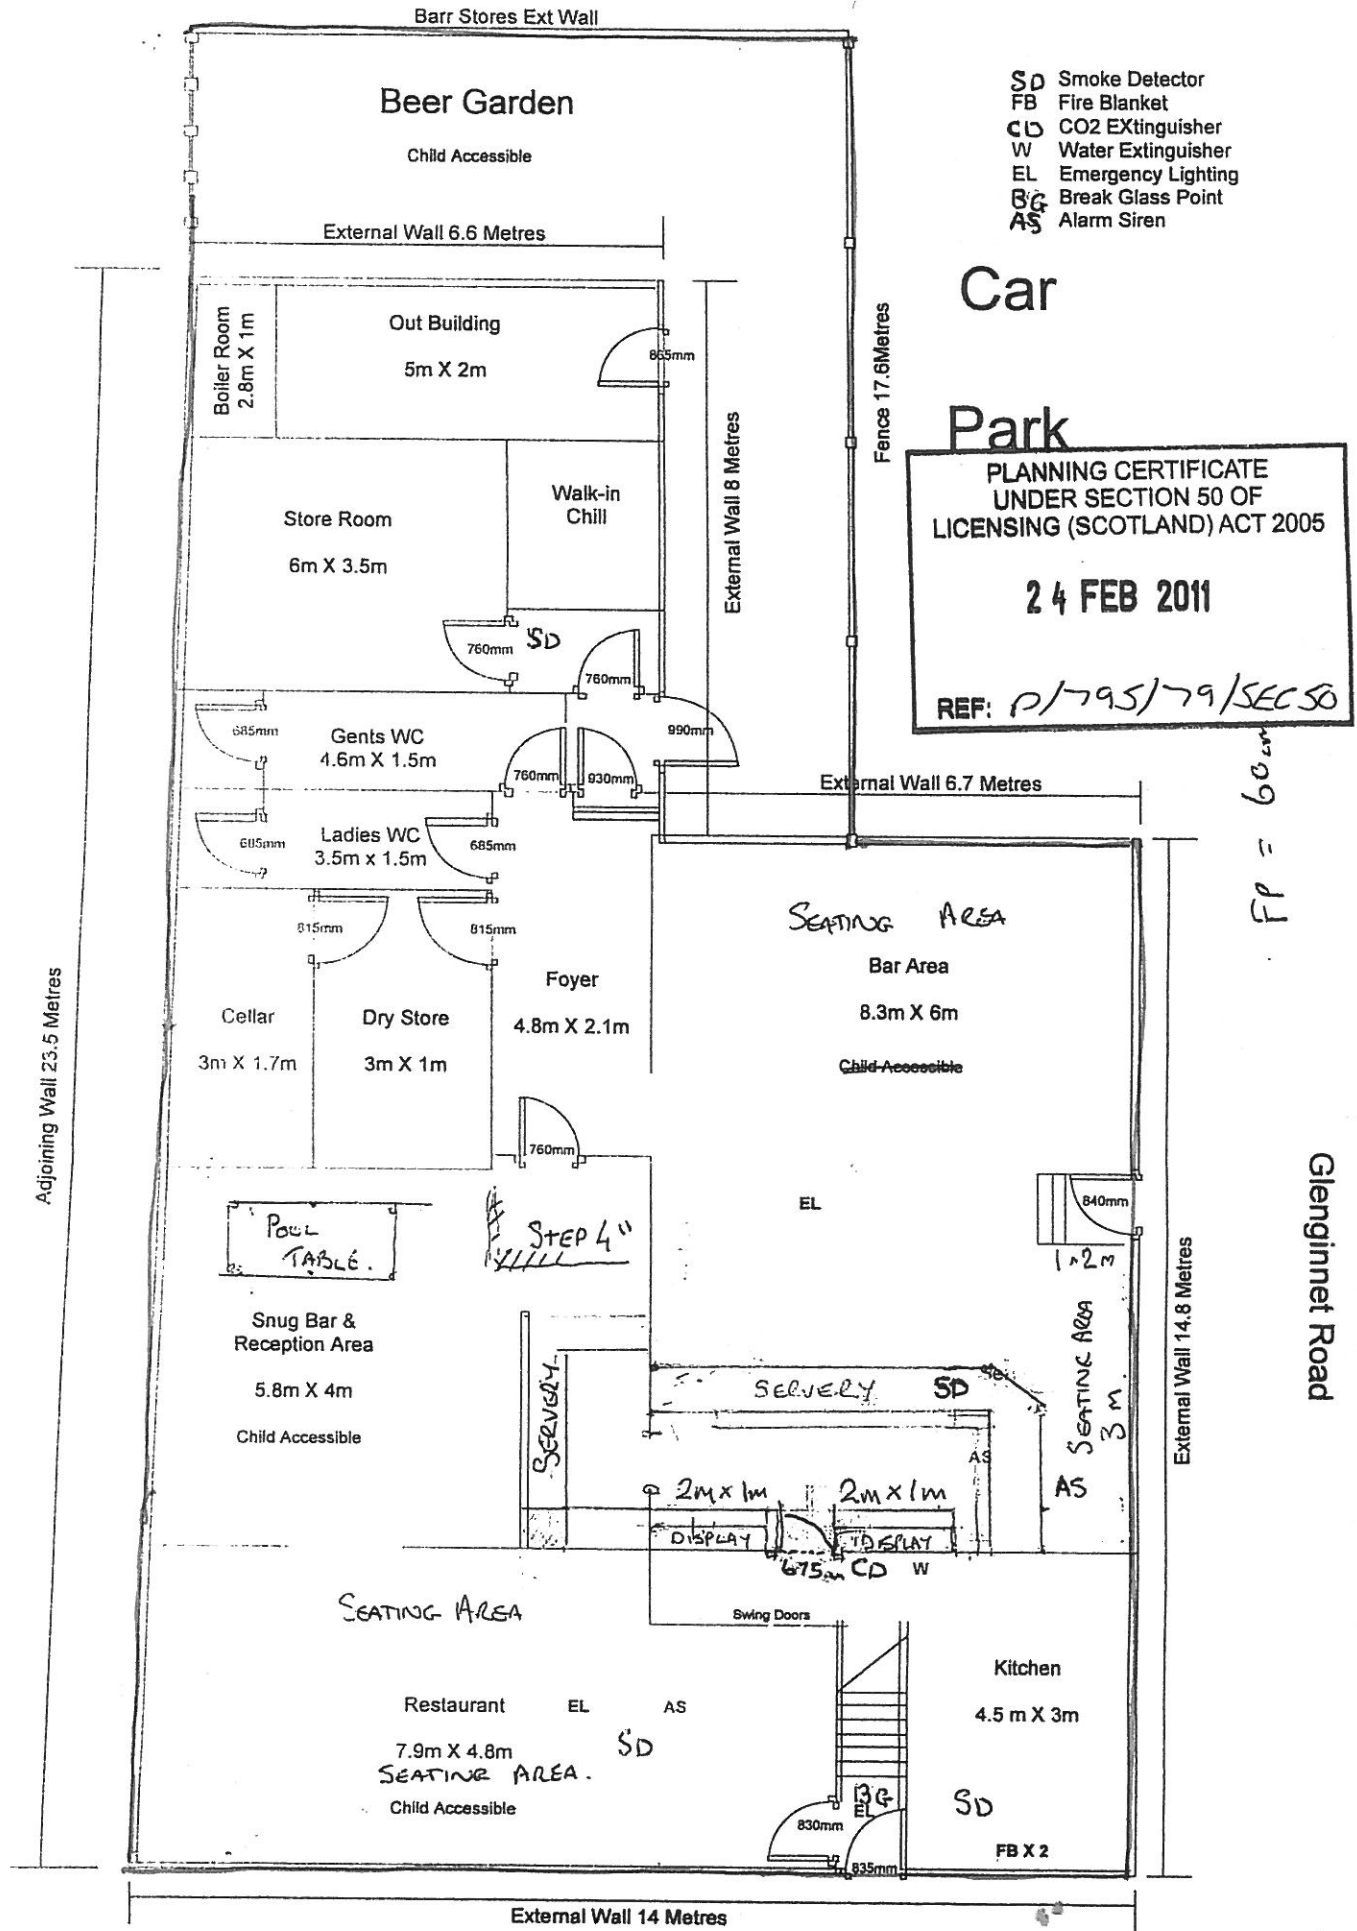

- SD Smoke Detector
- FB Fire Blanket
- CD CO2 EXtinguisher
- W Water Extinguisher
- EL Emergency Lighting
- BG Break Glass Point
- AS Alarm Siren

Car Park

PLANNING CERTIFICATE
 UNDER SECTION 50 OF
 LICENSING (SCOTLAND) ACT 2005

24 FEB 2011

REF: P/795/79/SEC50

FP = 60m

Fence 17.6 Metres

External Wall 8 Metres

External Wall 6.7 Metres

External Wall 14.8 Metres

External Wall 14 Metres


Adjoining Wall 23.5 Metres

Glenginnert Road



Stinchar Road

The Kings Arms Hotel	Scale 1 : 100
1 Stinchar Road, Barr	Ground Floor

- SD Smoke Detector
- FB Fire Blanket
- CO2 EXtinguisher
- W Water Extinguisher
- EL Emergency Lighting
- BG Break Glass Point
- AS Alarm Siren

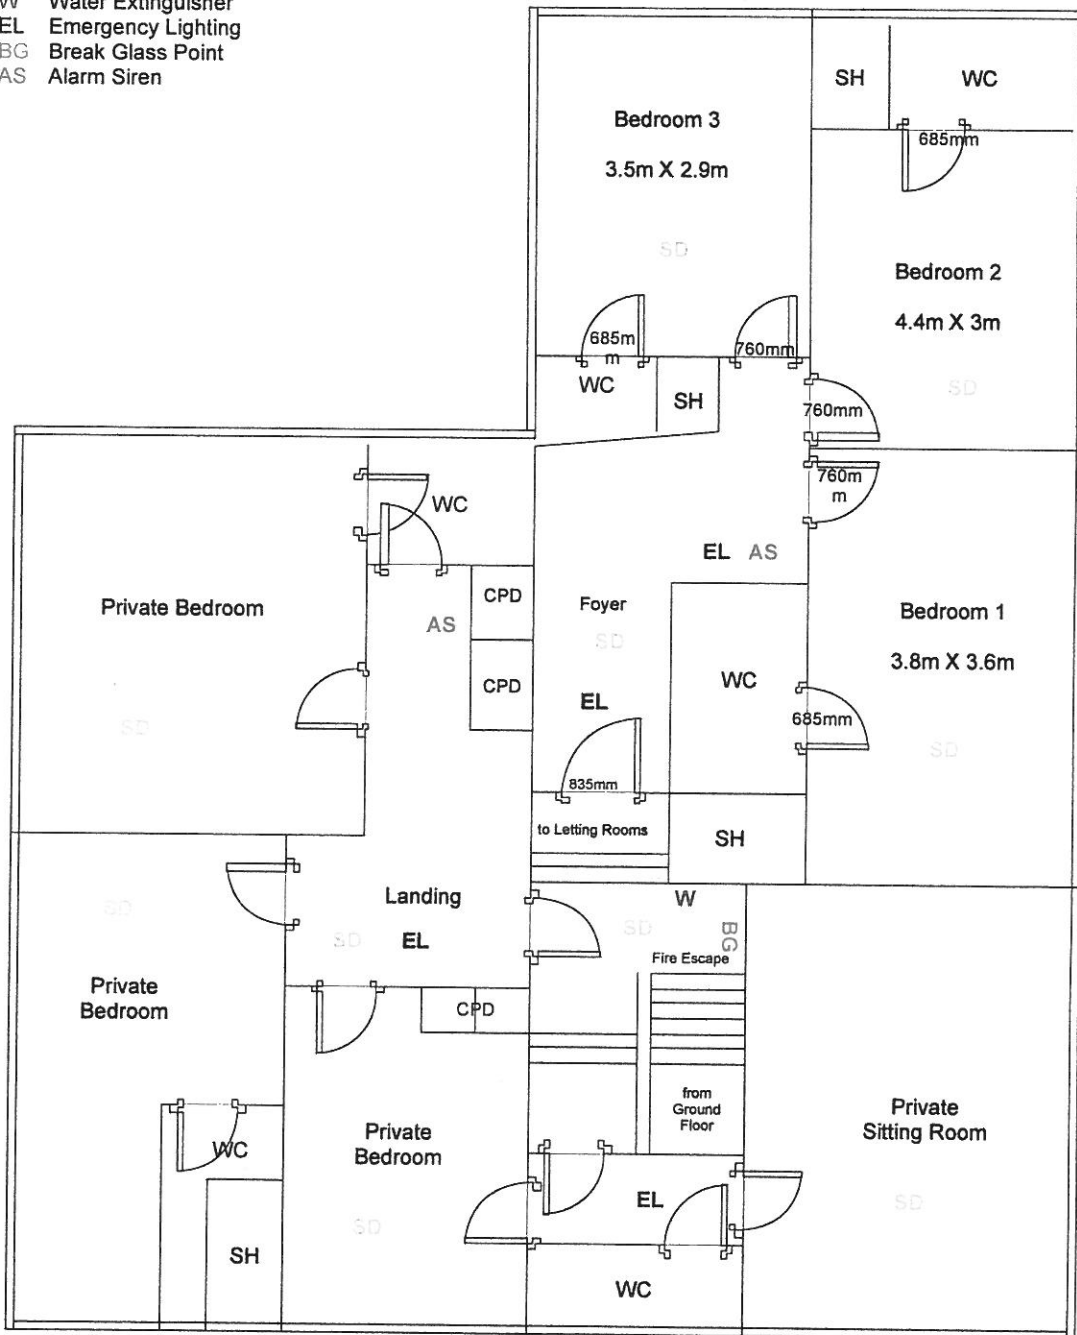

The Kings Arms Hotel	Scale 1 : 100
1 Stinchar Road, Barr	First Floor

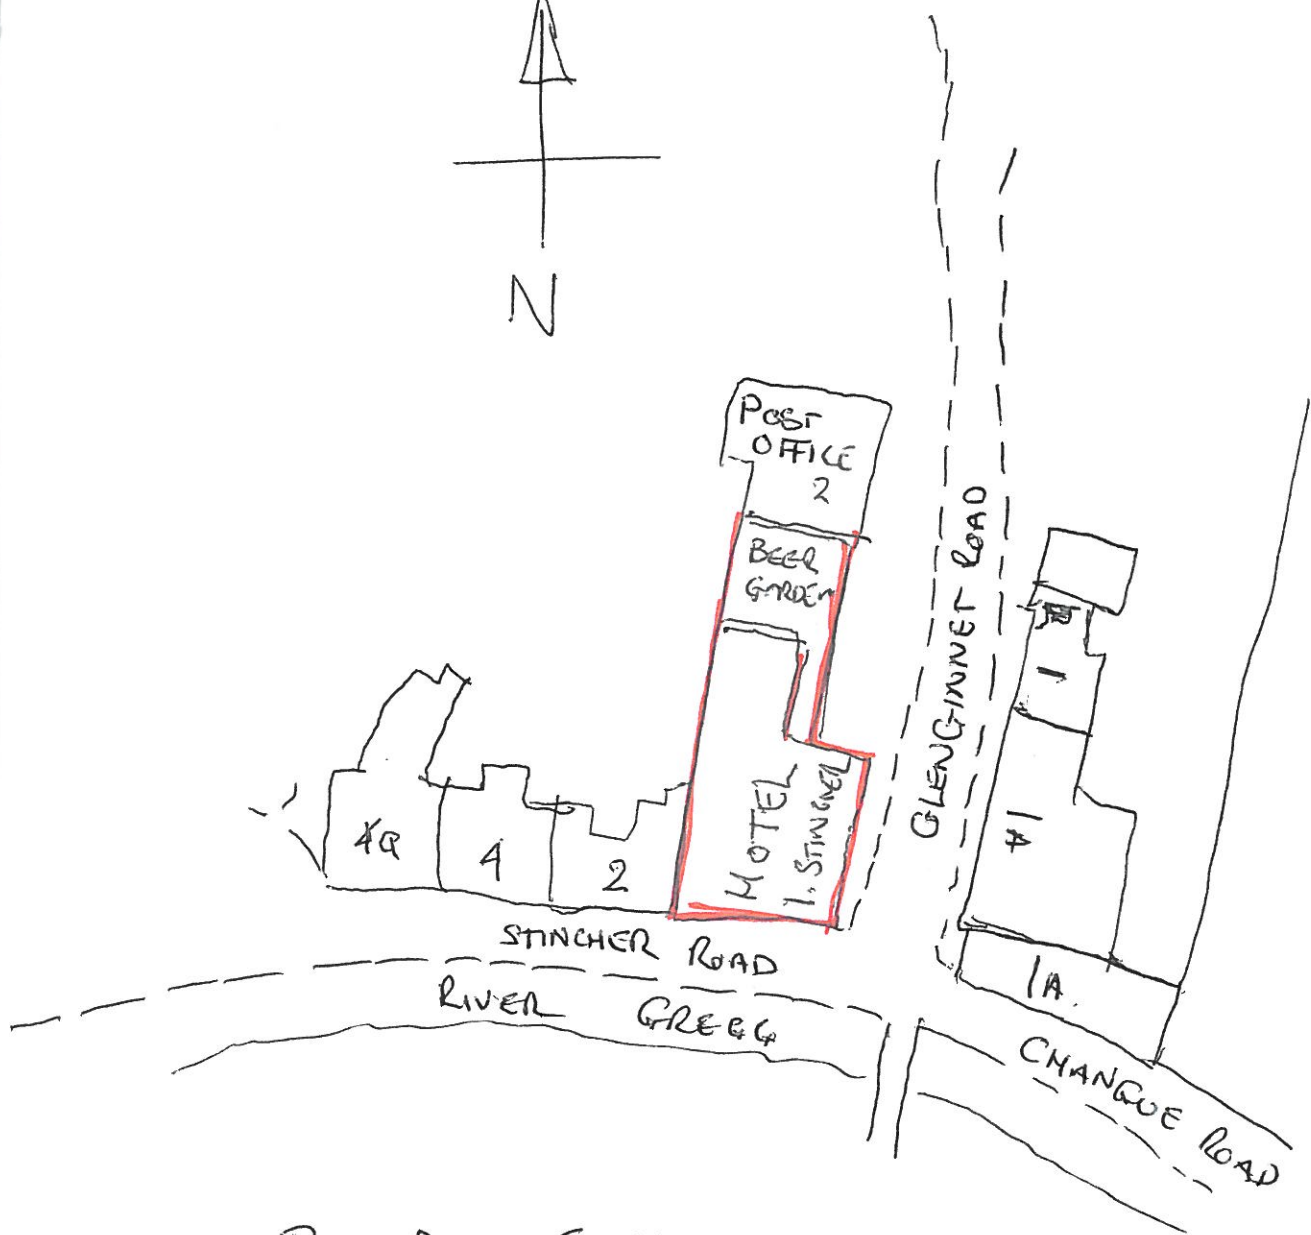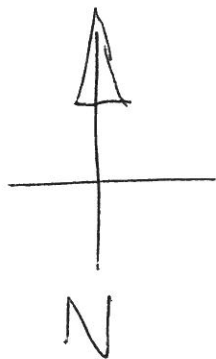

BOUNDARY OF MOTEL
IN RED.