

ALLOWAY PLACE



footpath

WALL HEIGHT 1600

SHRUBS. 3000 HIGH.

BEER GARDEN.

WALL HEIGHT 3000

TREES.

PATIO

ENTRANCE

WALL HEIGHT 1200

CARS.

CAR PARK.

WALL HEIGHT 1200
SHRUB HEIGHT 2000

WALL HEIGHT 2700

RAISED PATIO 300 HIGH

BINS.

STORES.

BARNES STREET

footpath

BERKELEY HOUSE HOTEL
1 BARNES STREET, AYR KA7 1XB

1: 200 SITE PLAN


This is the Plan referred to in the Application by K & M Hoteliers for a Premises for Berkeley House, 1 Barnes Street, Ayr, KA7 1XB (Ground Floor).

Bevan

ALLOWAY PLACE

footpath

PROPERTY NOT IN OWNERSHIP OF BERKELEY HOUSE

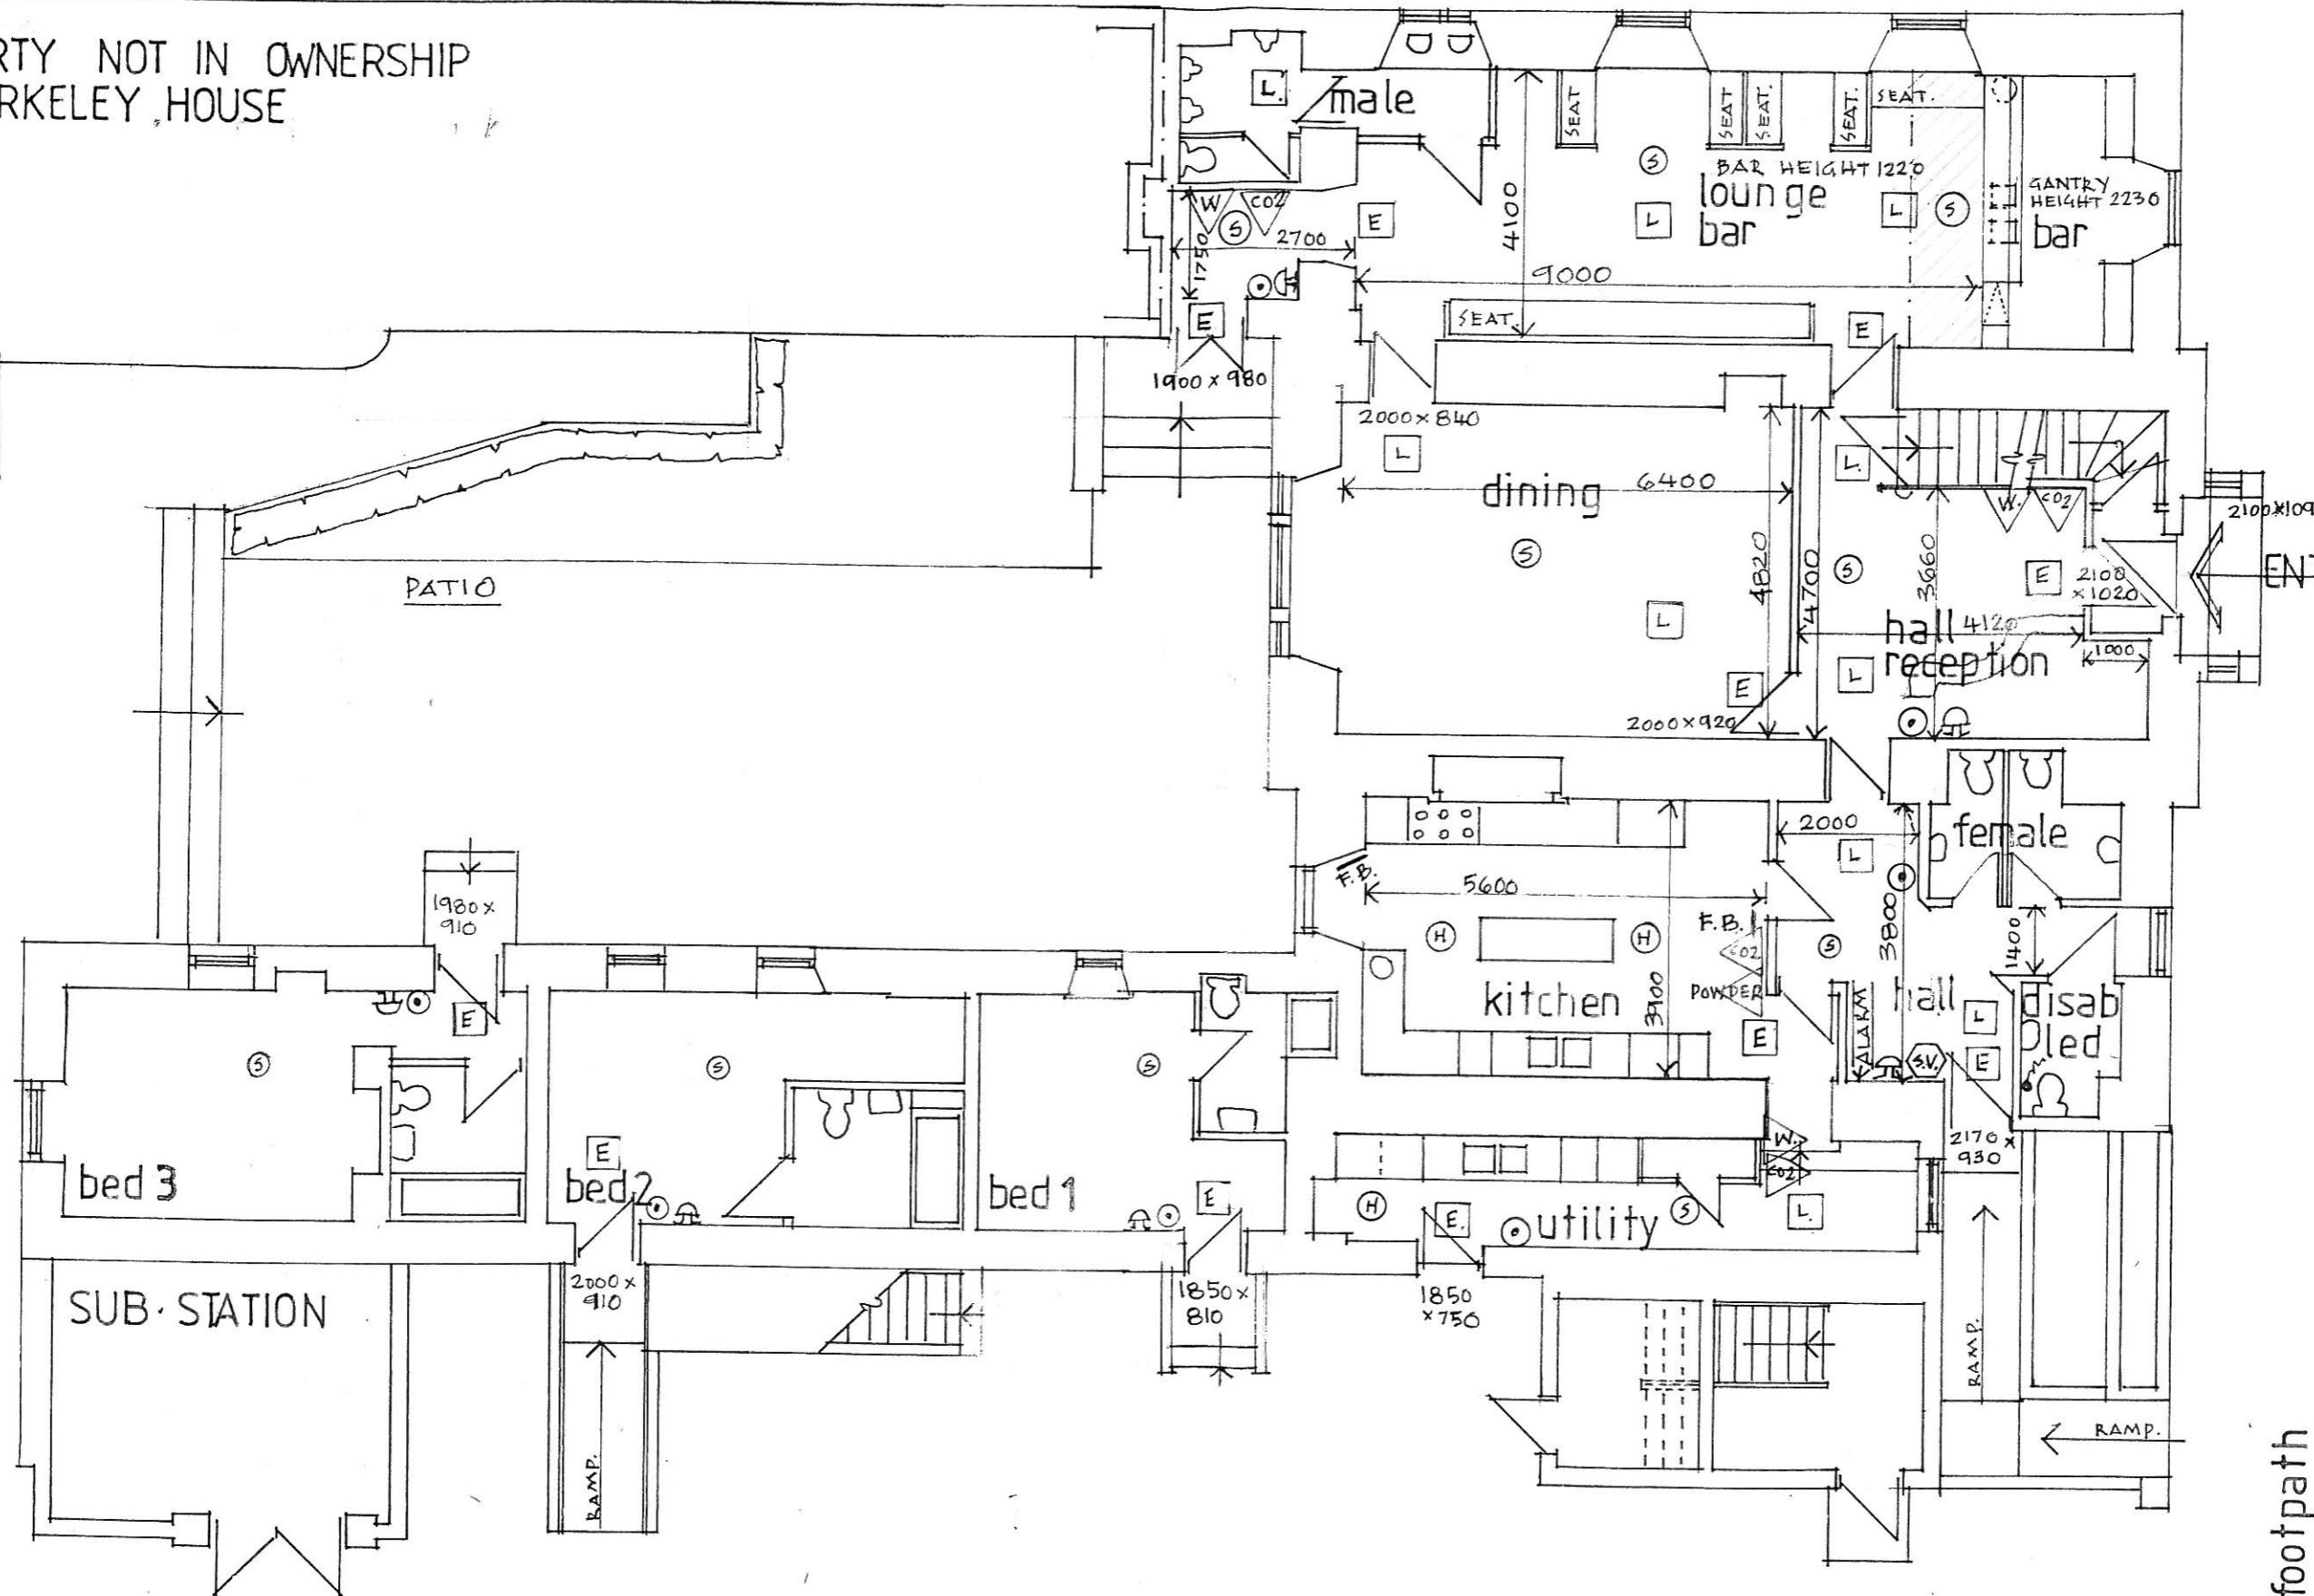

- (S) SMOKE DETECTOR.
- (H) HEAT DETECTOR
- (C) BREAK GLASS FIRE ALARM CALL POINT
- (S) FIRE ALARM SOUNDER
- (L) EMERGENCY LIGHTING POINT
- (E) EMERGENCY LUMINAIRE EXIT SIGN.
- (F.B.) FIRE BLANKET
- (W) WATER EXTINGUISHER
- (CO2) CO2 EXTINGUISHER
- (P) POWDER EXTINGUISHER.
- (A) FIRE ALARM CONTROL POINT.
- (S.V.) SMOKE VENT. SWITCH TO STAIR WINDOW
- ONE METRE WIDE EXCLUSION ZONE FOR CHILDREN IN LOUNGE BAR.
- FULL ACCESS FOR CHILDREN IN 'DINING'
- (D) DISABLED PULL CORD ALARM IN DISABLED TOILET. ALARM SEEN IN RECEPTION.

footpath
BARNES STREET

BERKELEY HOUSE HOTEL, 1 BARNES STREET, AYR. KA7 1XB
GROUND FLOOR PLAN 1:100