


Location Plan
Scale 1: 2500



Proposed Street Elevation
Scale 1:100

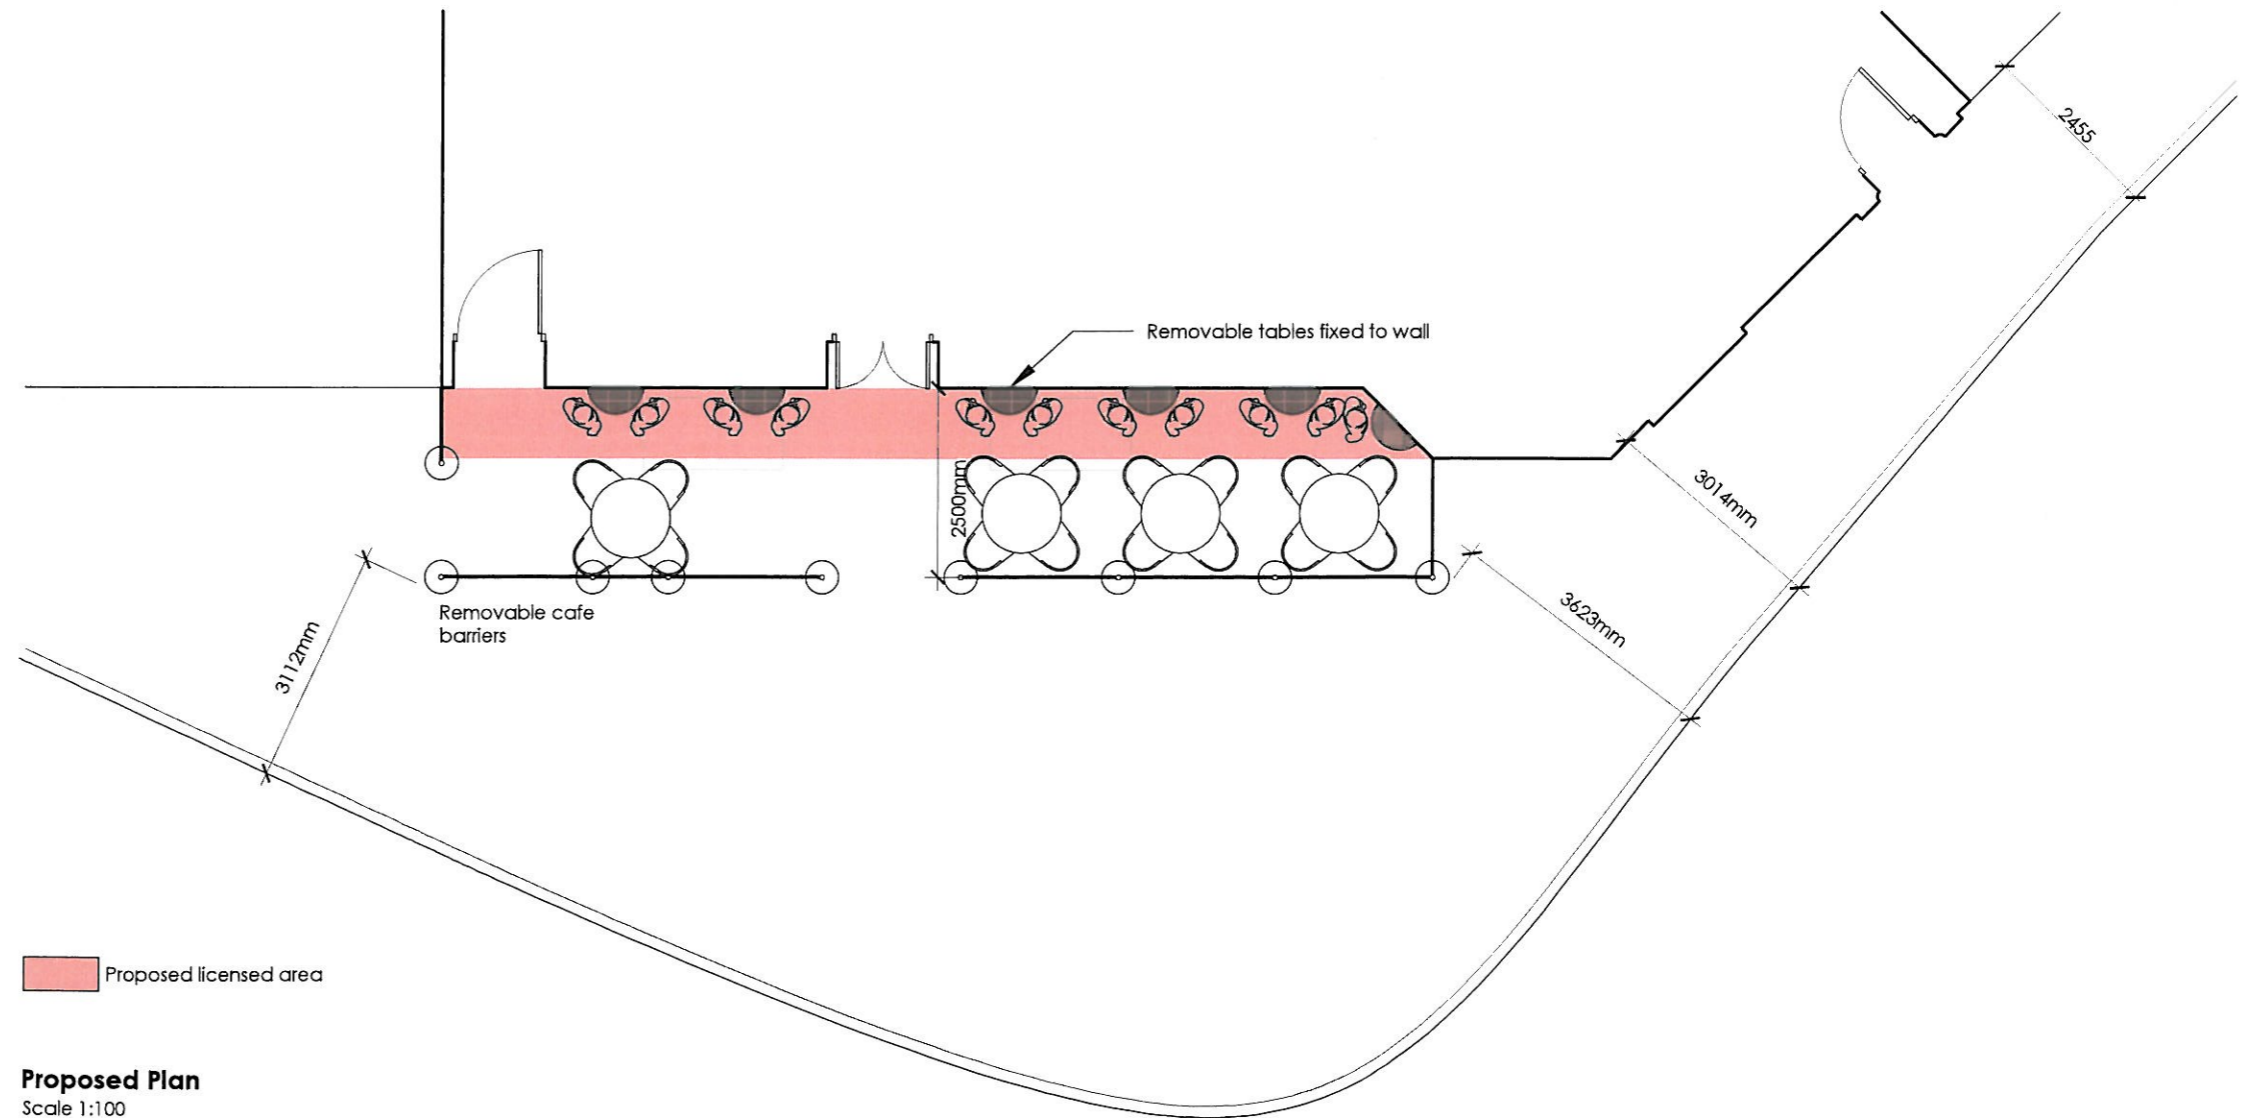

Proposed Plan
Scale 1:100

Job Title : Proposed Pavement Seating Area

Address :
Mr Bob Shields
The Firehouse
90 Smith Street
KA7 1RZ

Title : Licensing Plan
Scale : 1:100 @ A3
Drawing No : 004